


WATER METER SUMMARY				
BL Station	Lt./Rt.	Service (Long or Short)	Service Size	Address
11+06	Rt.	Long		1000 N Waco
11+38	Lt.	Short	5/8"	1001 N Waco
11+58	Rt.	Long	2" Copper	1008 N Waco
11+74	Lt.	Short	3/4"	1005 N Waco
12+07	Rt.	Long	5/8"	1016 N Waco

WATER METER SUMMARY				
BL Station	Lt./Rt.	Service (Long or Short)	Service Size	Address
12+35	Rt.	Long	5/8"	1011 N Waco
13+83	Lt.	Short	5/8"	1033 N Waco
13+00	Rt.	Long		1018 N Waco
14+13	Lt.	Short	1"	1041 N Waco
15+22	Lt.	Short	5/8"	1045 N Waco

WATER METER SUMMARY				
BL Station	Lt./Rt.	Service (Long or Short)	Service Size	Address
15+43	Lt.	Short	5/8"	1047 N Waco
15+80	Rt.	Long	1"	1042 N Waco
15+81	Lt.	Short	3/4"	1049 N Waco
16+20	Rt.	Long	3/4"	1048 N Waco

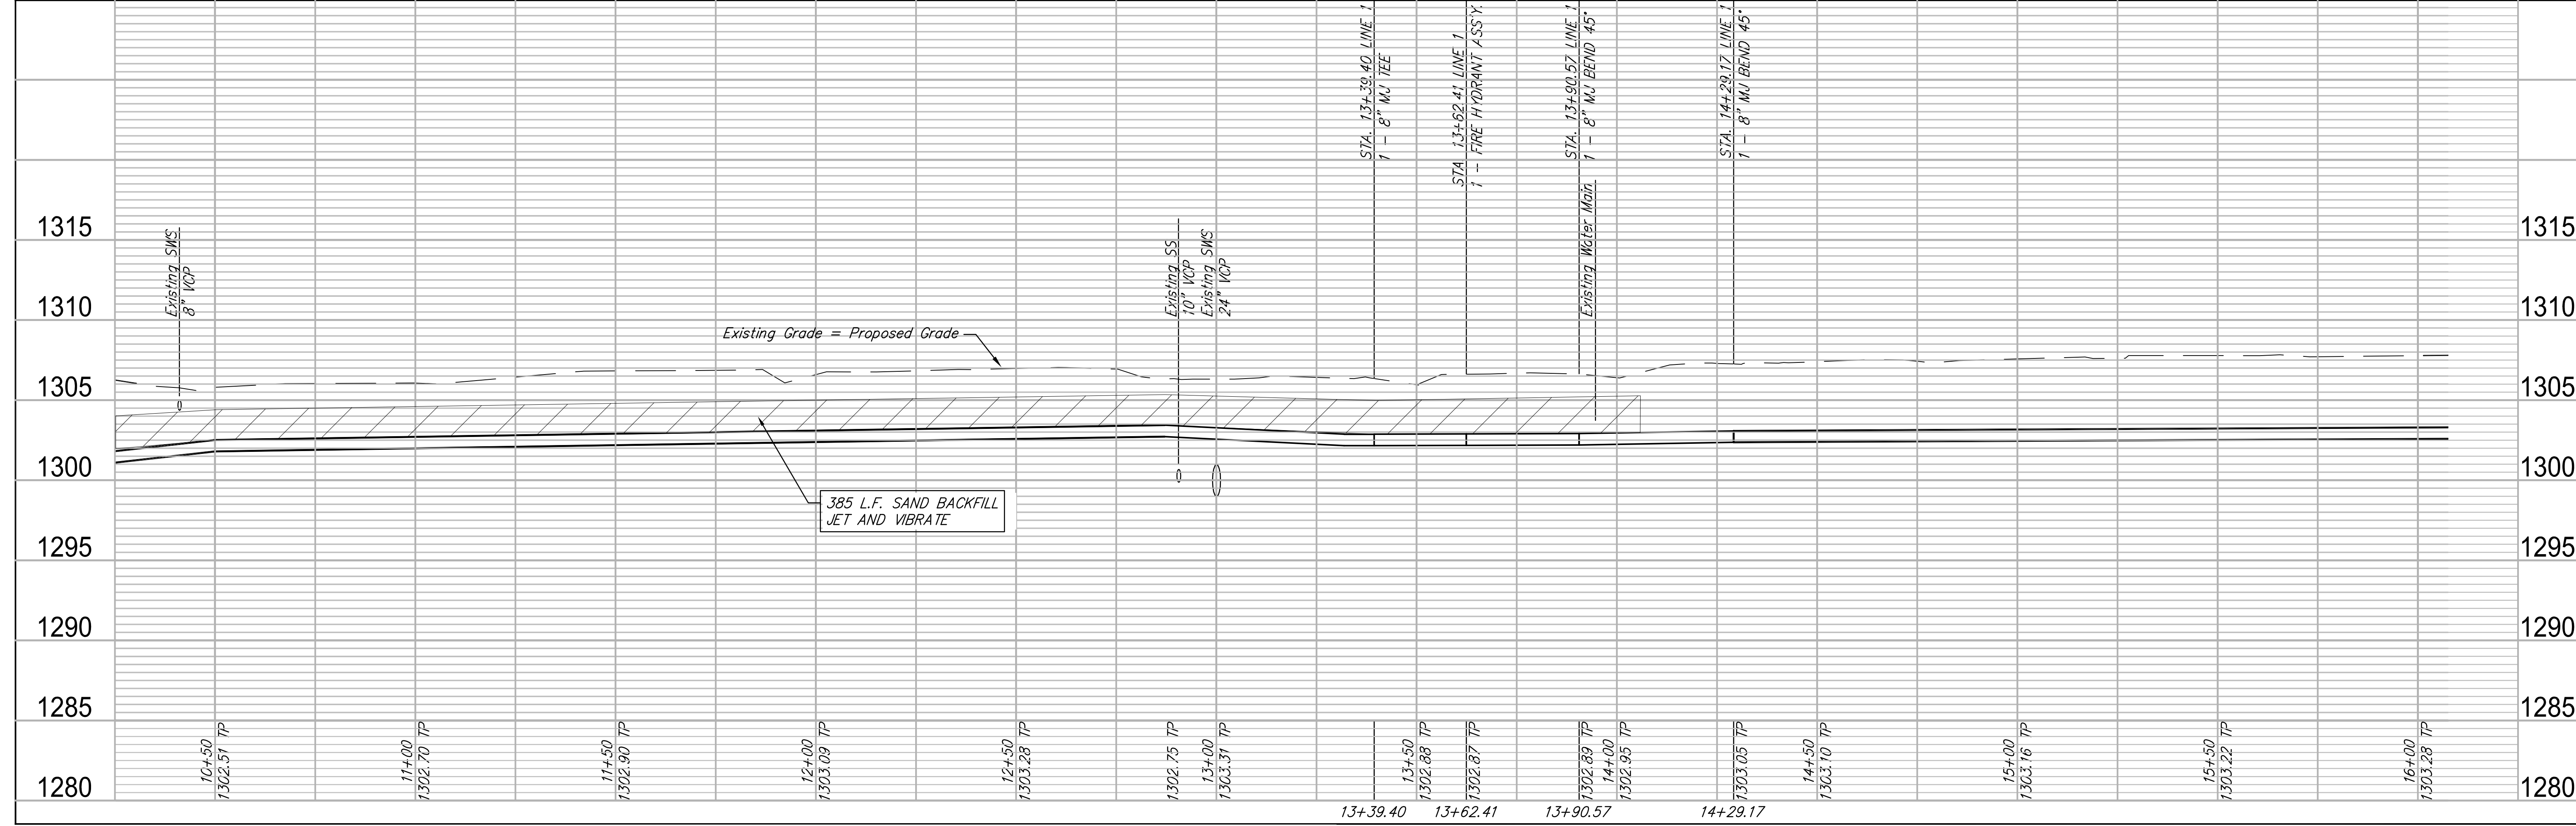

RUGGLES & BOHM
 ENGINEERS | SURVEYORS | LANDSCAPE ARCHITECTS | CONTRACTORS
 4730W engineering base | WATER LINE 1 RA

DESIGN	RA CMB
PROJECT NUMBER	448-90757
DRAWING FILE	
REVISION	DATE

WACO WATER MAIN
WATER LINE 1
 Wichita, Kansas

REVISION SHEET
 4793W
 7 OF 12