

**Benchmarks:**


"□" Cut on Top of Curb at West Line of Lot 7, Block A, Auburn Hills 5th Addition.  
Elevation = 207.73 (City Datum)

Disc in Back of Curb, North of Front Corner Common to Lots 23 and 24, Block D, Auburn Hills 12th Addition.  
Elevation = 191.84 (City Datum)


"□" Cut on Center of Catch Basin North of Lot Corner Common to Lots 1 and 15, Block B, Auburn Hills 14th Addition.  
Elevation = 193.65 (City Datum)

P.V.I.  
Elev. = 207.40  
No V.C.

Trees and Shrubs in public right-of-way which are in direct conflict with proposed new construction shall be removed by the Contractor ONLY with the Developer or Baughman Company approval. Trees and shrubs which are not in direct conflict with proposed new construction shall be saved and protected from damage.

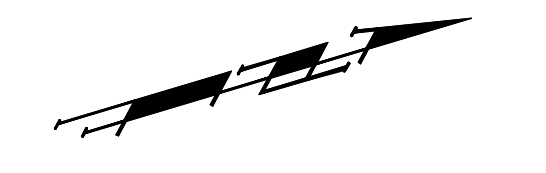

Scale: 1" = 20' Horizontal  
1" = 5' Vertical  
● = Iron

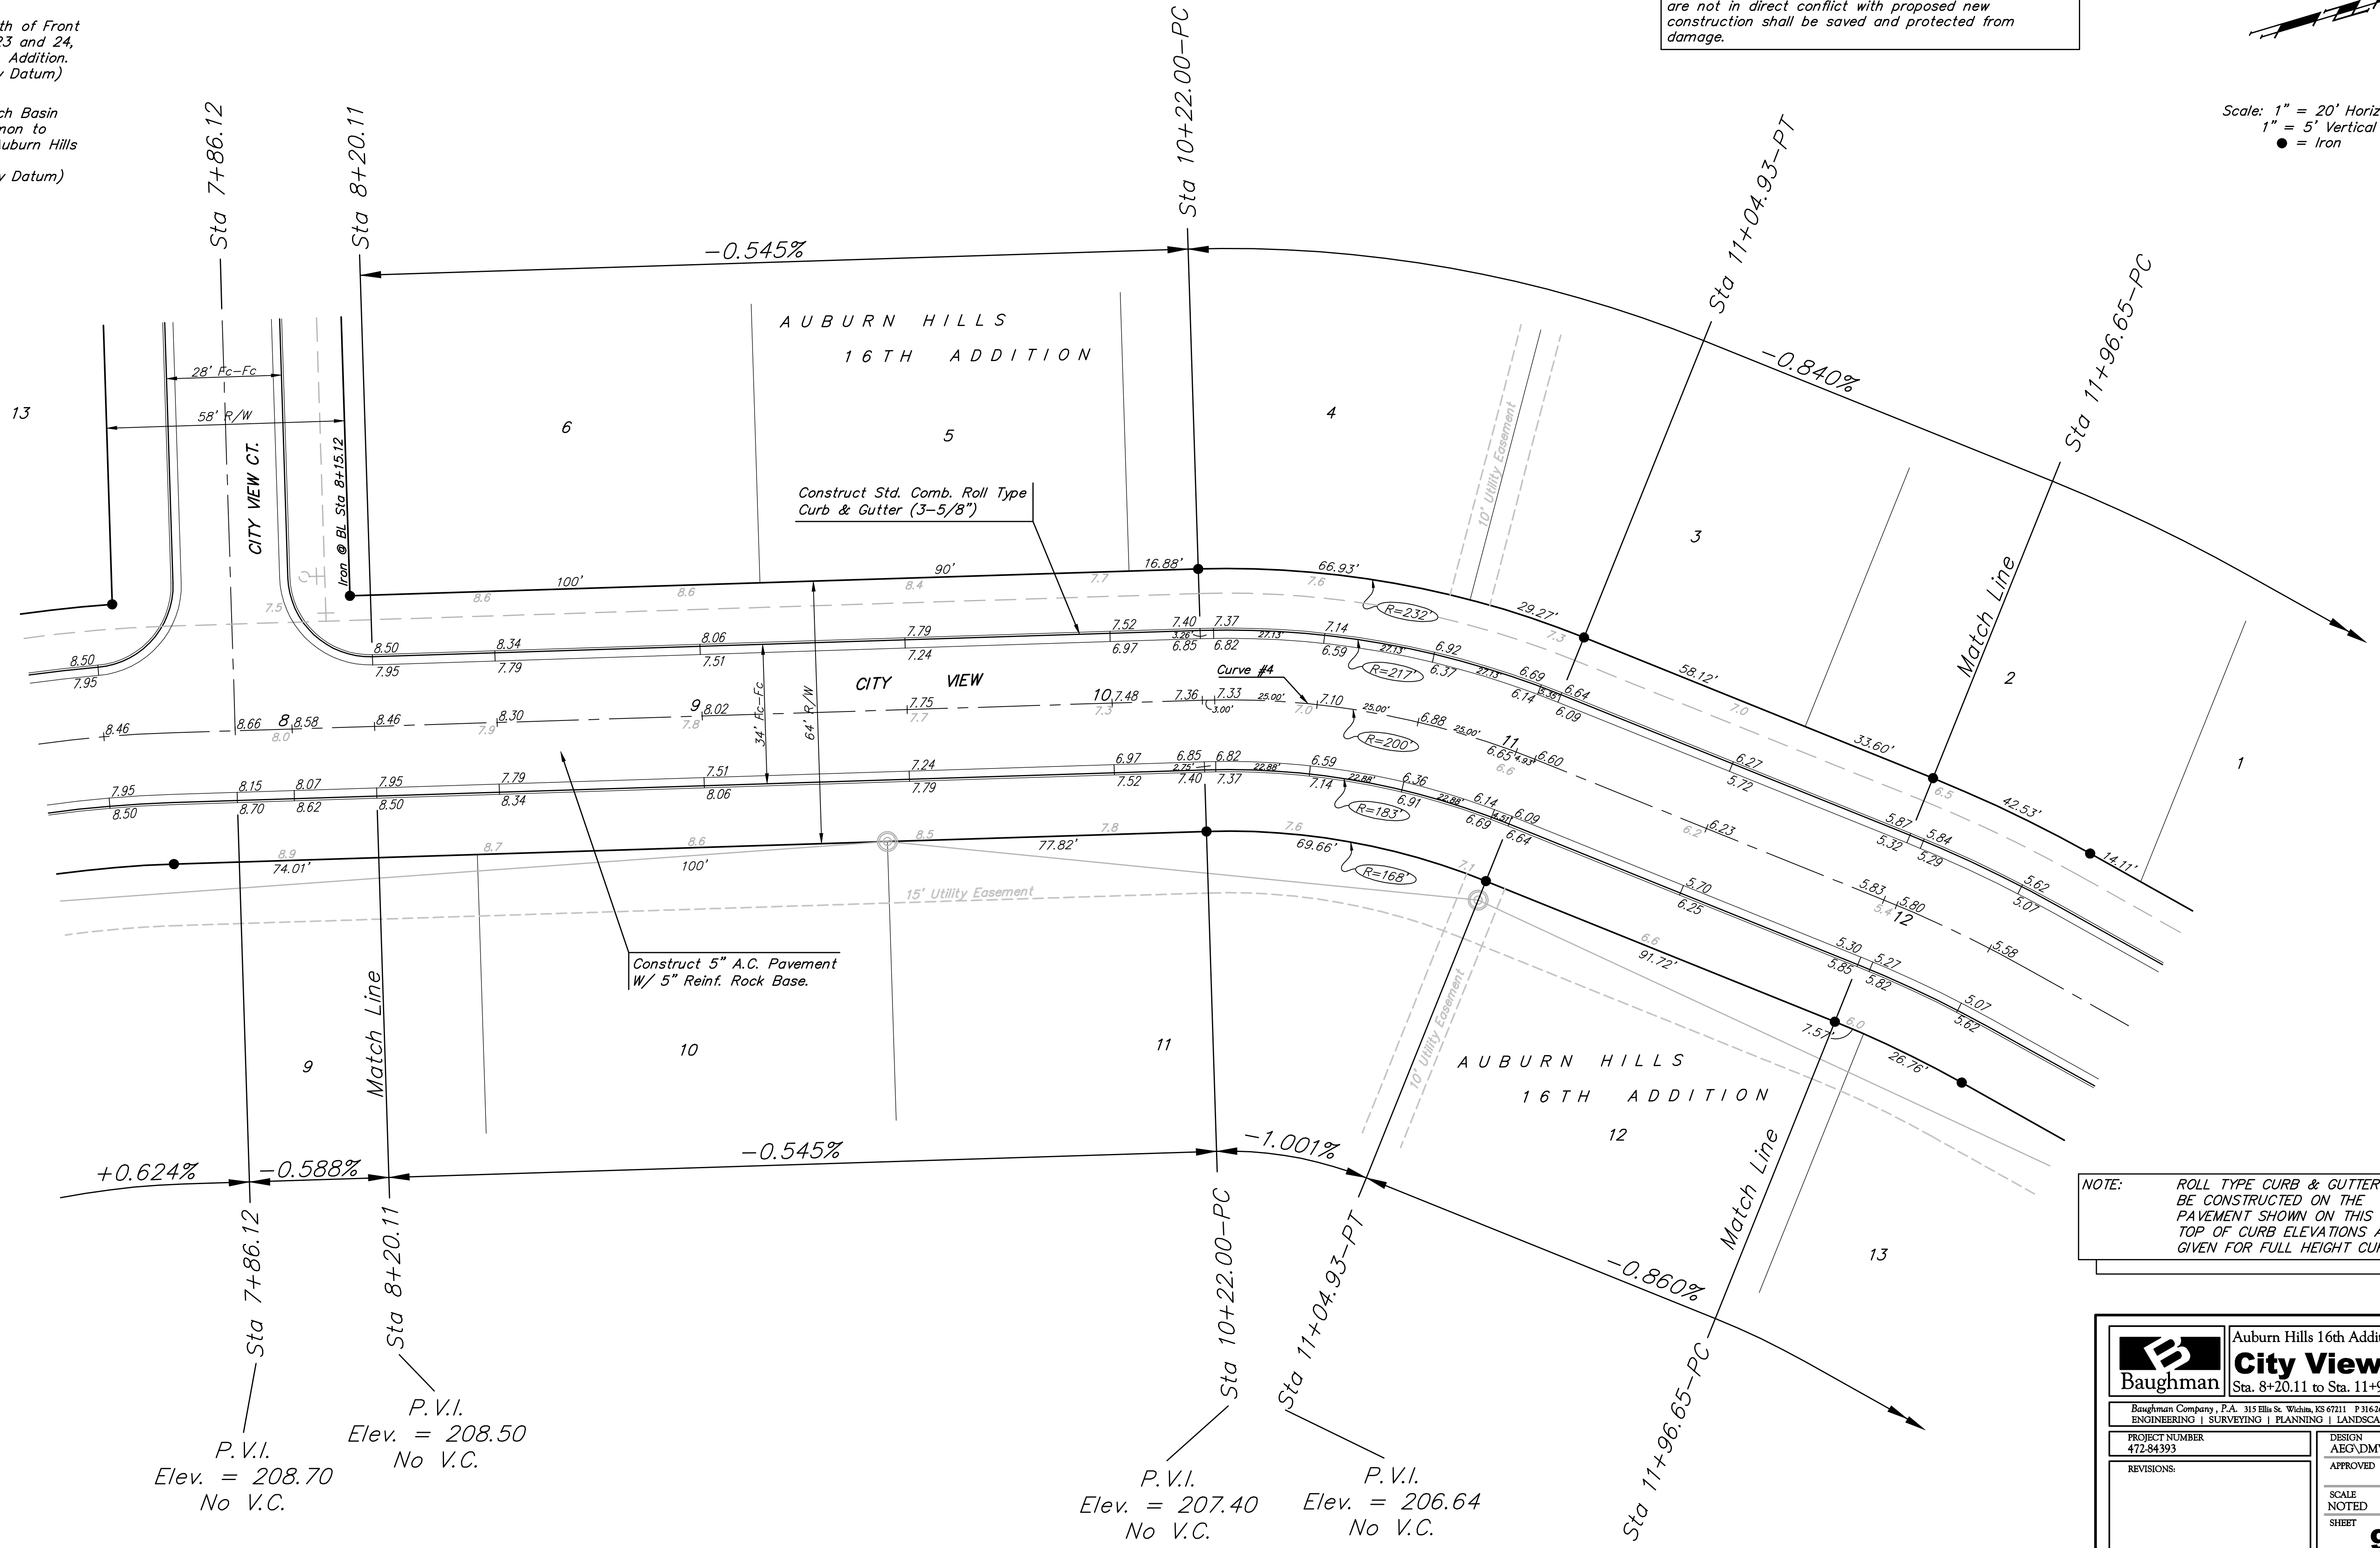

NOTE: ROLL TYPE CURB & GUTTER TO BE CONSTRUCTED ON THE PAVEMENT SHOWN ON THIS SHEET. TOP OF CURB ELEVATIONS ARE GIVEN FOR FULL HEIGHT CURB.

P.V.I.  
Elev. = 208.70  
No V.C.

P.V.I.  
Elev. = 208.50  
No V.C.

P.V.I.  
Elev. = 207.40  
No V.C.

P.V.I.  
Elev. = 206.64  
No V.C.

		Auburn Hills 16th Addition - Phase 1B <b>City View</b> Sta. 8+20.11 to Sta. 11+96.65	
Baughman Company, P.A. 315 Ellis St. Wichita, KS 67211 P 316-262-7271 F 316-262-0149 ENGINEERING   SURVEYING   PLANNING   LANDSCAPE ARCHITECTURE			
PROJECT NUMBER 472-84393	DESIGN AEG,DMV	DRAWN DMV	DATE 3/07/07
REVISIONS:	APPROVED	SCALE NOTED	SHEET
			<b>9 OF 34</b>