


Benchmarks:


"□" Cut on Top of Curb at West Line of Lot 7, Block A, Auburn Hills 5th Addition.
Elevation = 207.73 (City Datum)

Disc in Back of Curb, North of Front Corner Common to Lots 23 and 24, Block D, Auburn Hills 12th Addition.
Elevation = 191.84 (City Datum)

"□" Cut on Center of Catch Basin North of Lot Corner Common to Lots 1 and 15, Block B, Auburn Hills 14th Addition.
Elevation = 193.65 (City Datum)

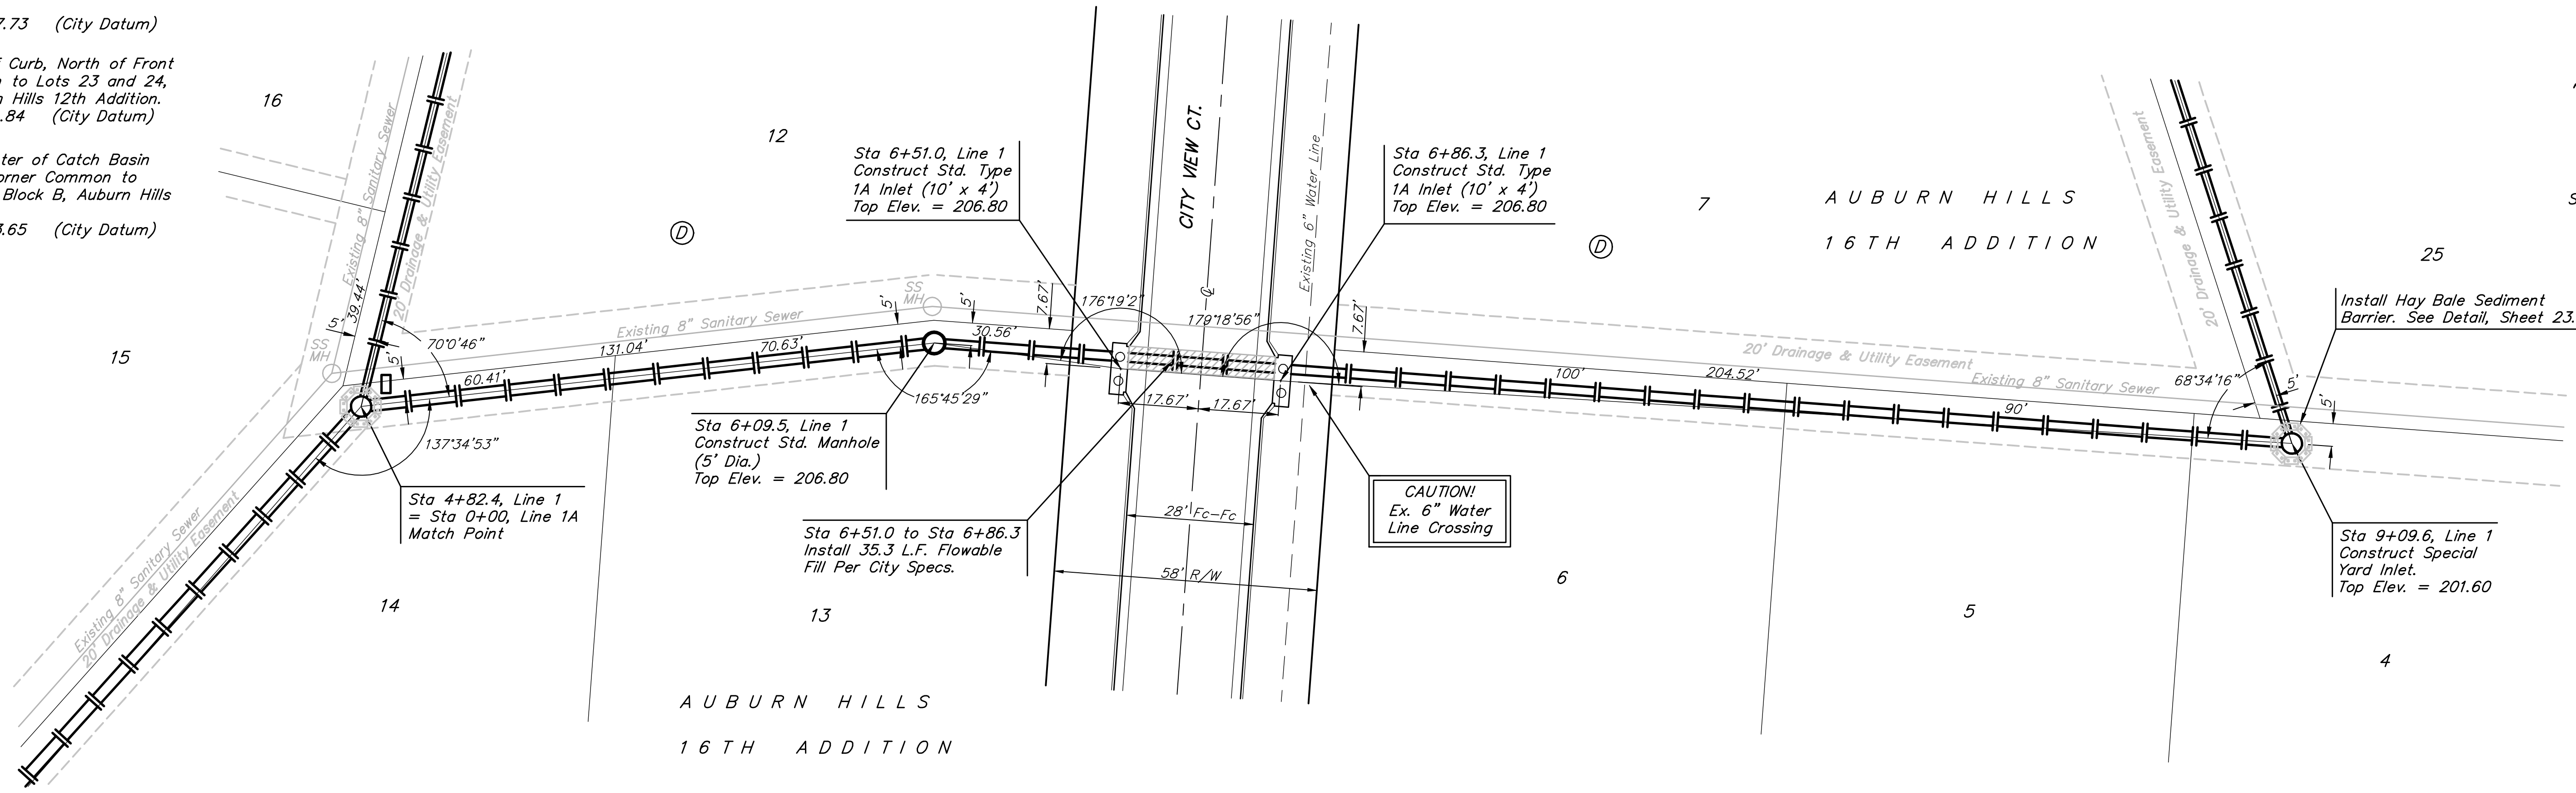

Scale: 1" = 20' Horizontal
1" = 5' Vertical
● = Iron

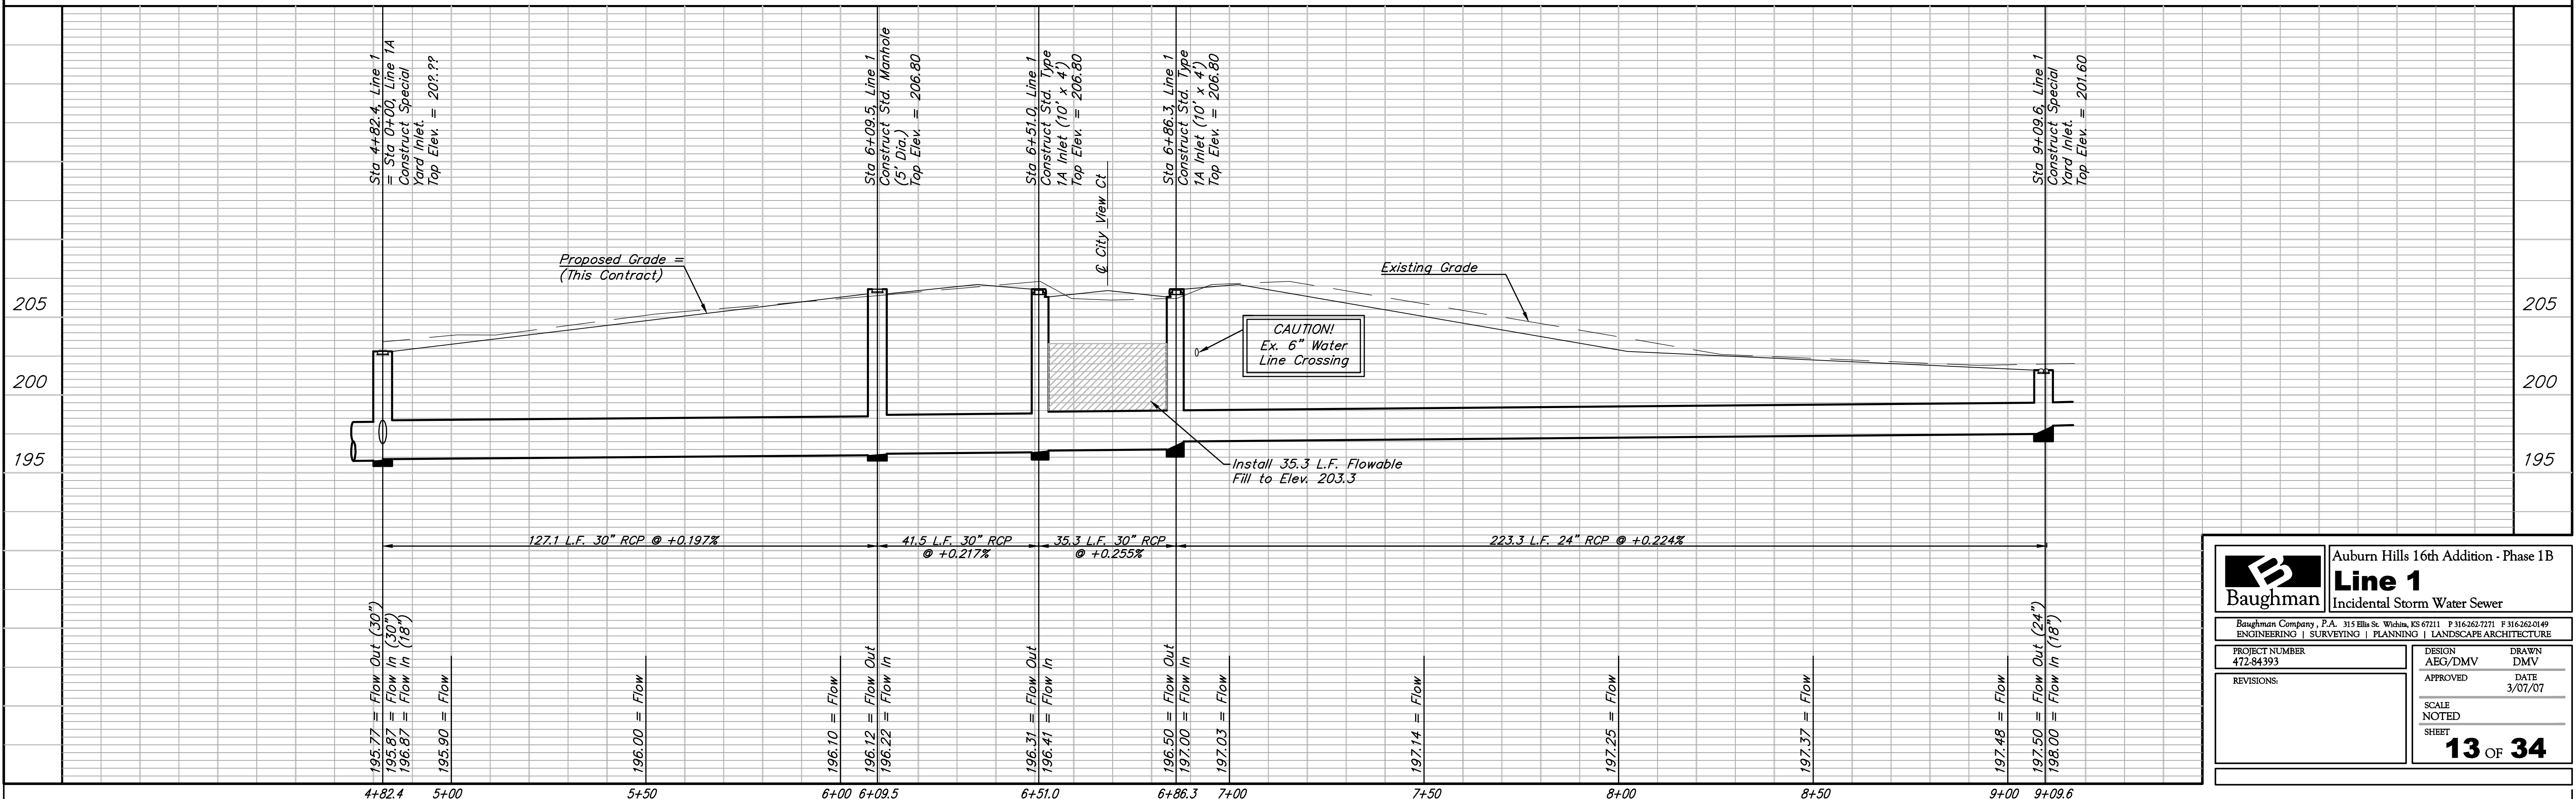

		Auburn Hills 16th Addition - Phase 1B	
		Line 1	
Incidental Storm Water Sewer		DESIGN: AEG/DMV DRAWN: DMV APPROVED: DATE 3/07/07	
PROJECT NUMBER: 472-84393 REVISIONS:		SCALE: NOTED SHEET: 13 OF 34	