


**Benchmarks:**


"□" Cut on Top of Curb at West Line of Lot 7, Block A, Auburn Hills 5th Addition.  
Elevation = 207.73 (City Datum)

Disc in Back of Curb, North of Front Corner Common to Lots 23 and 24, Block D, Auburn Hills 12th Addition.  
Elevation = 191.84 (City Datum)

"□" Cut on Center of Catch Basin North of Lot Corner Common to Lots 1 and 15, Block B, Auburn Hills 14th Addition.  
Elevation = 193.65 (City Datum)

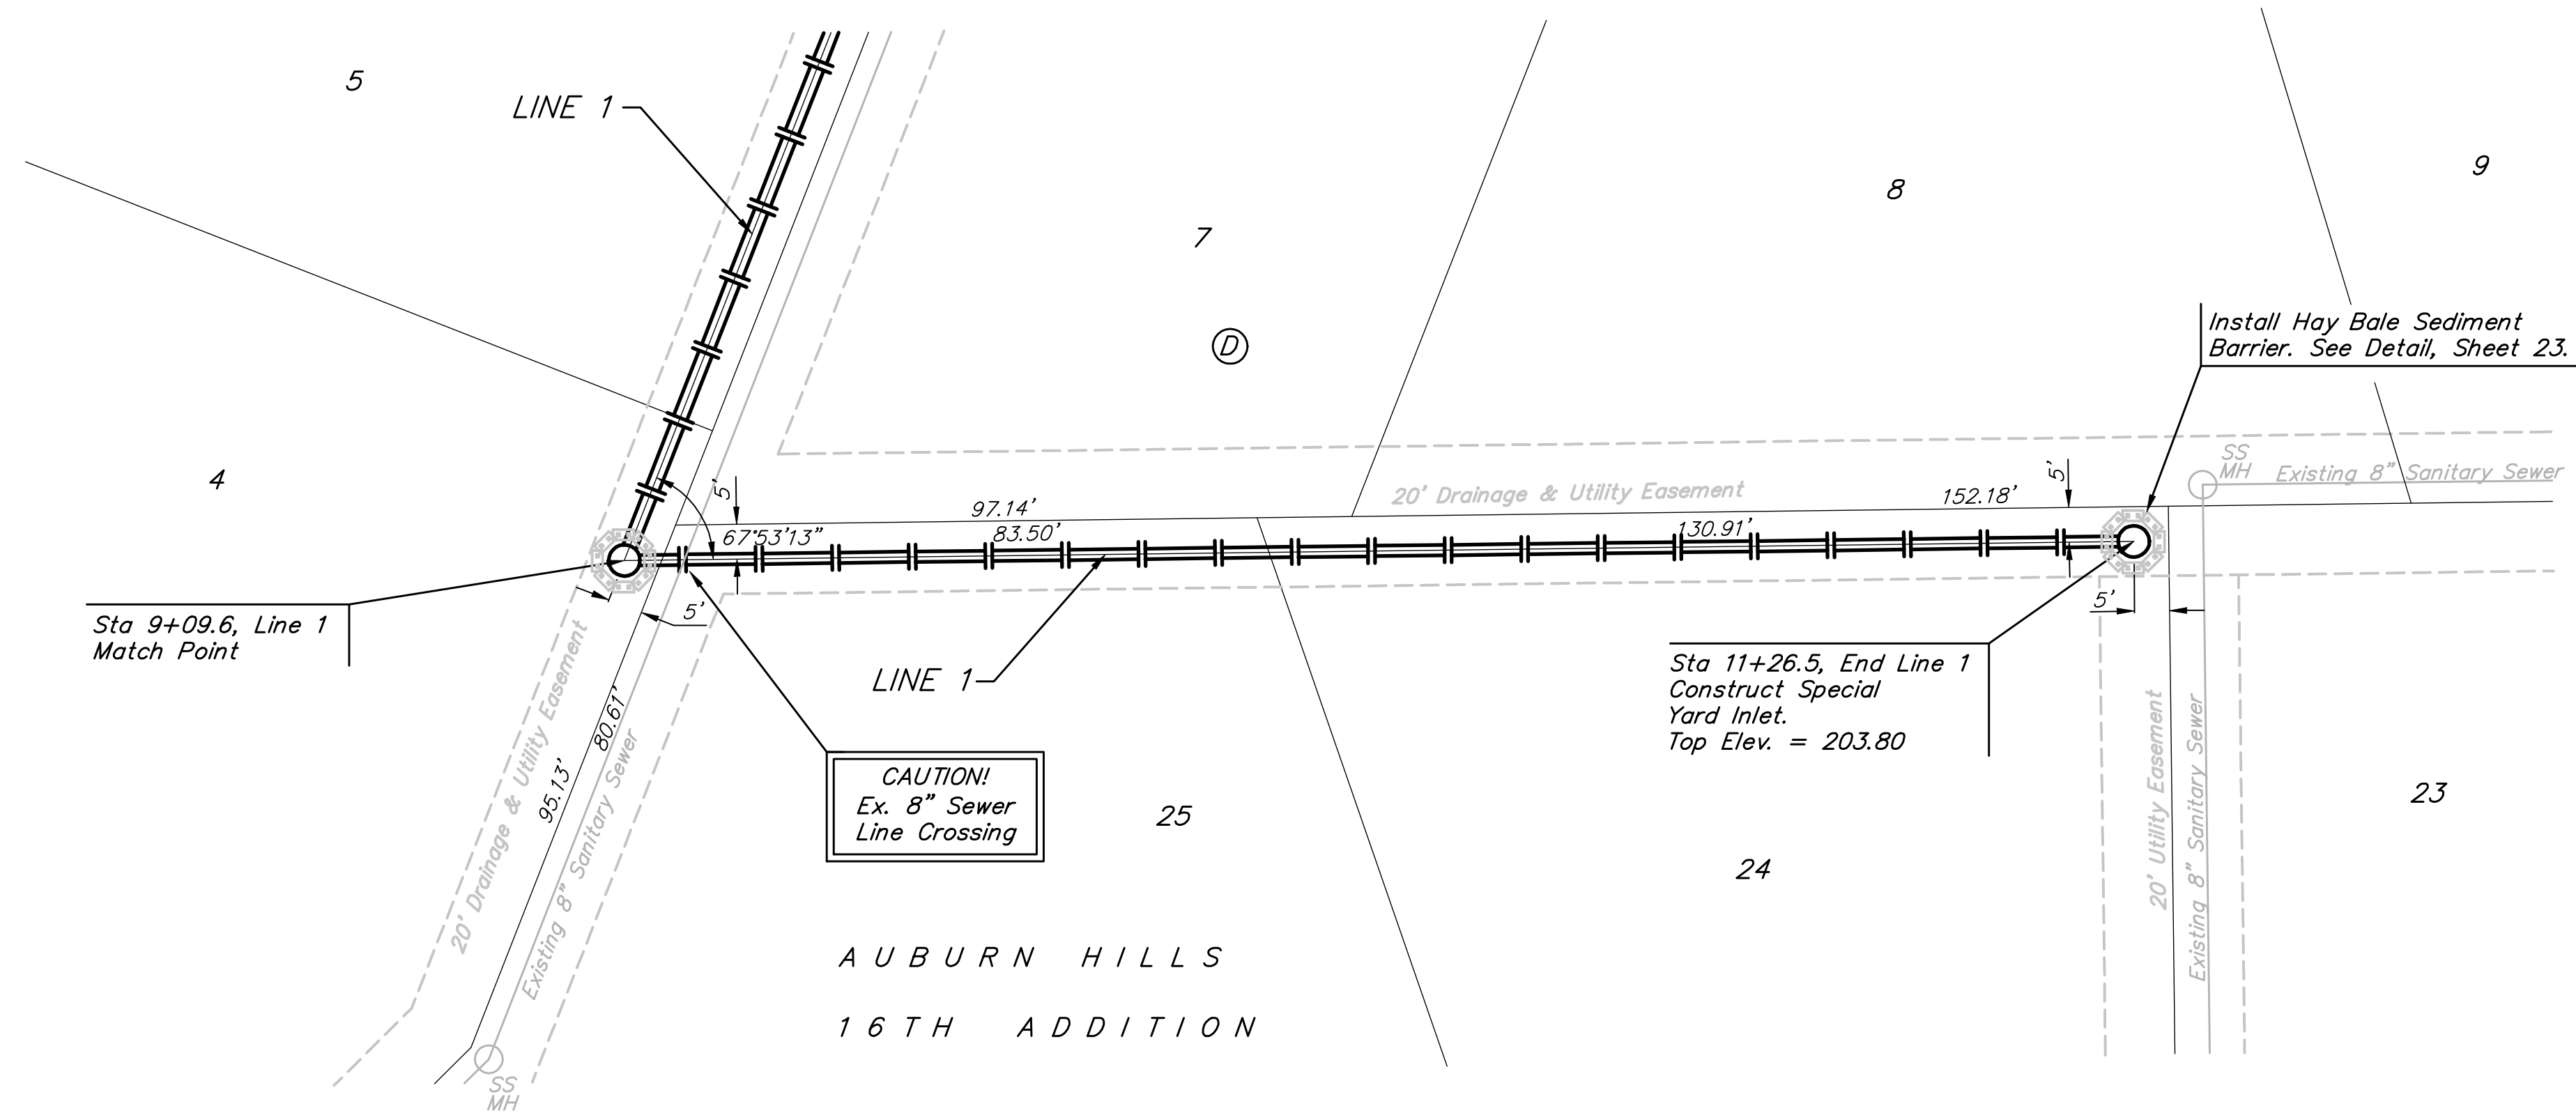

Scale: 1" = 20' Horizontal  
1" = 5' Vertical  
● = Iron

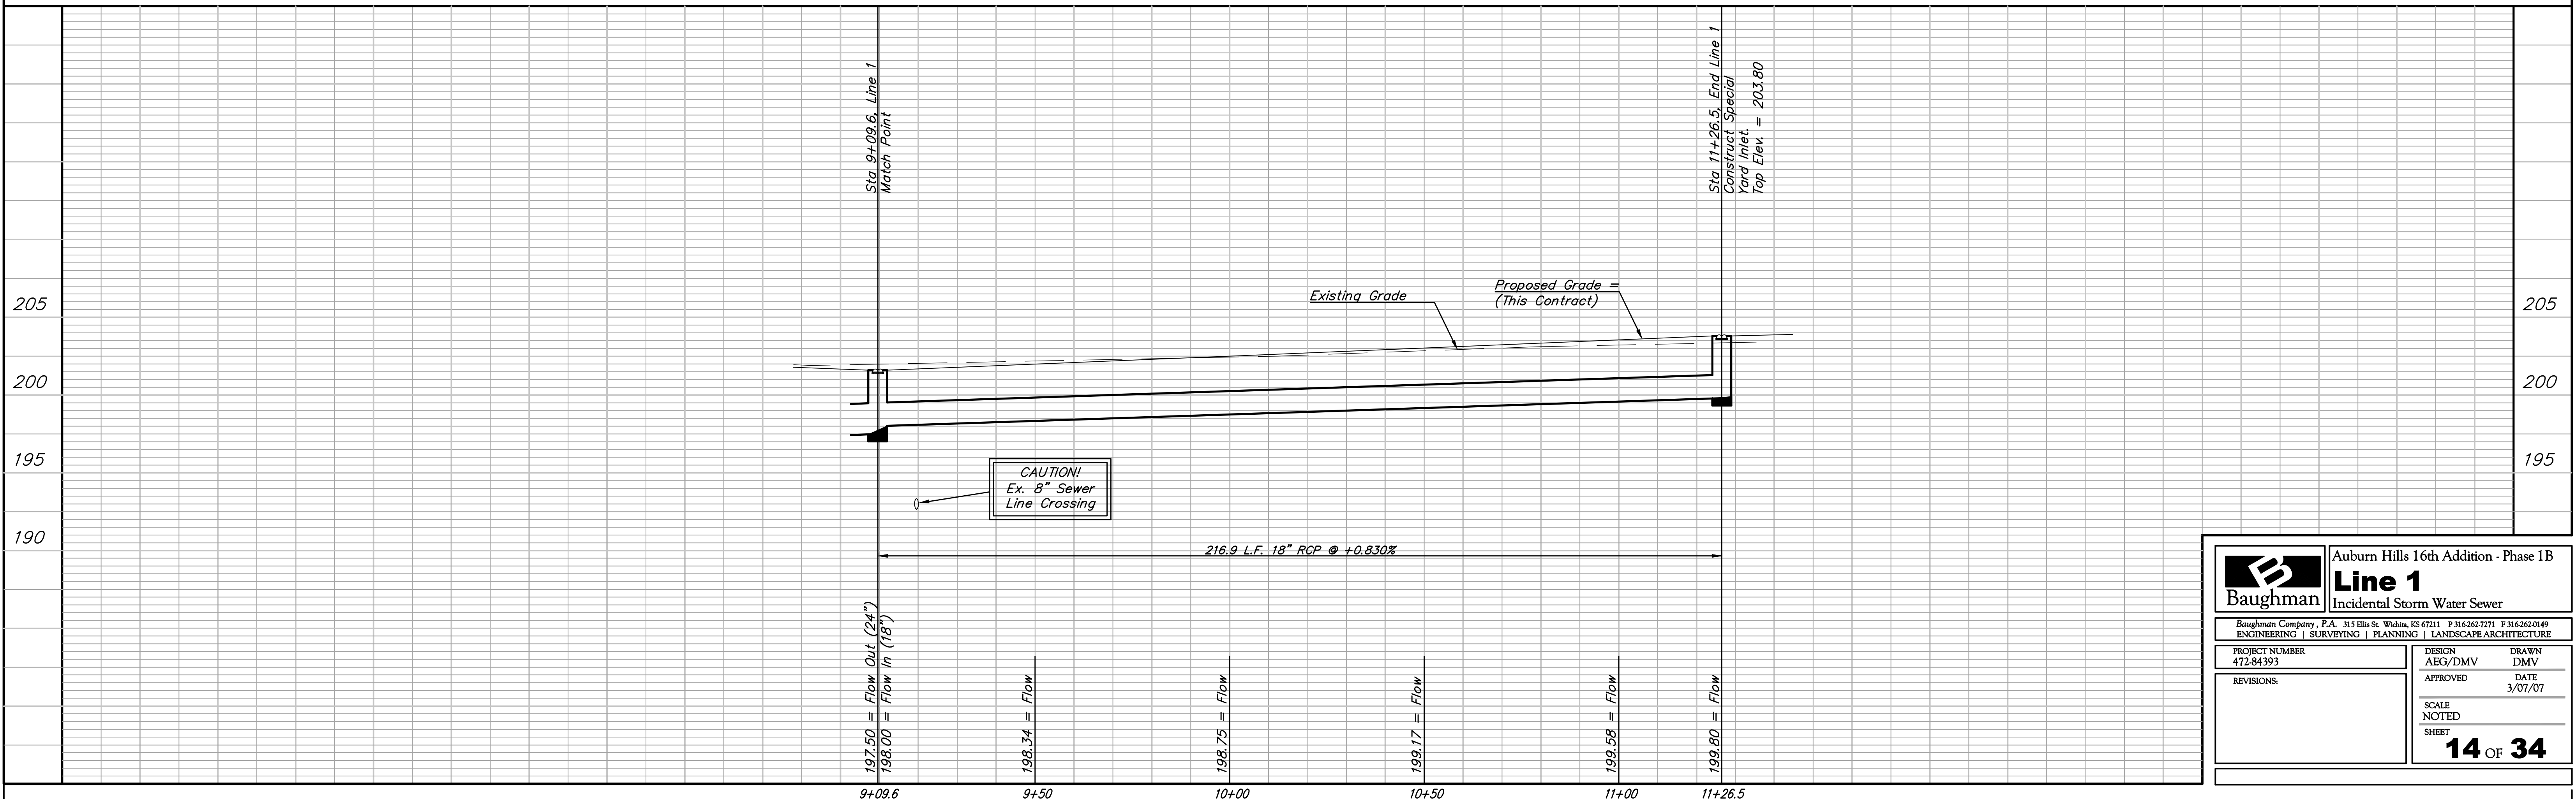

|                             |  |                                                                                        |  |
|-----------------------------|--|----------------------------------------------------------------------------------------|--|
|                             |  | Auburn Hills 16th Addition - Phase 1B<br><b>Line 1</b><br>Incidental Storm Water Sewer |  |
| PROJECT NUMBER<br>472-84393 |  | DESIGN<br>AEG/DMV                                                                      |  |
| REVISIONS:                  |  | DRAWN<br>DMV                                                                           |  |
| APPROVED:                   |  | DATE<br>3/07/07                                                                        |  |
| SCALE<br>NOTED              |  | SHEET<br><b>14 OF 34</b>                                                               |  |