
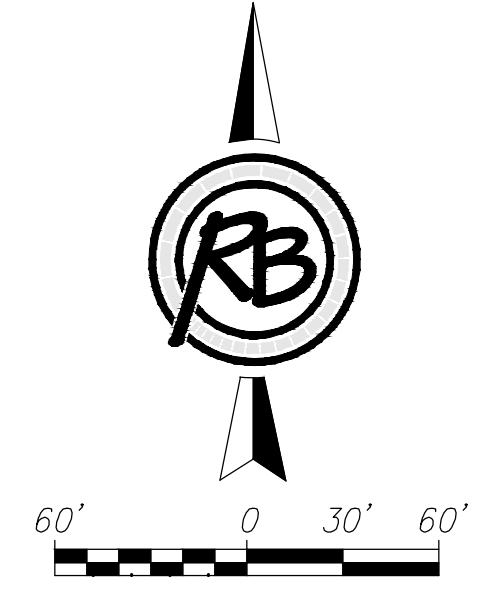


# Equestrian Estates

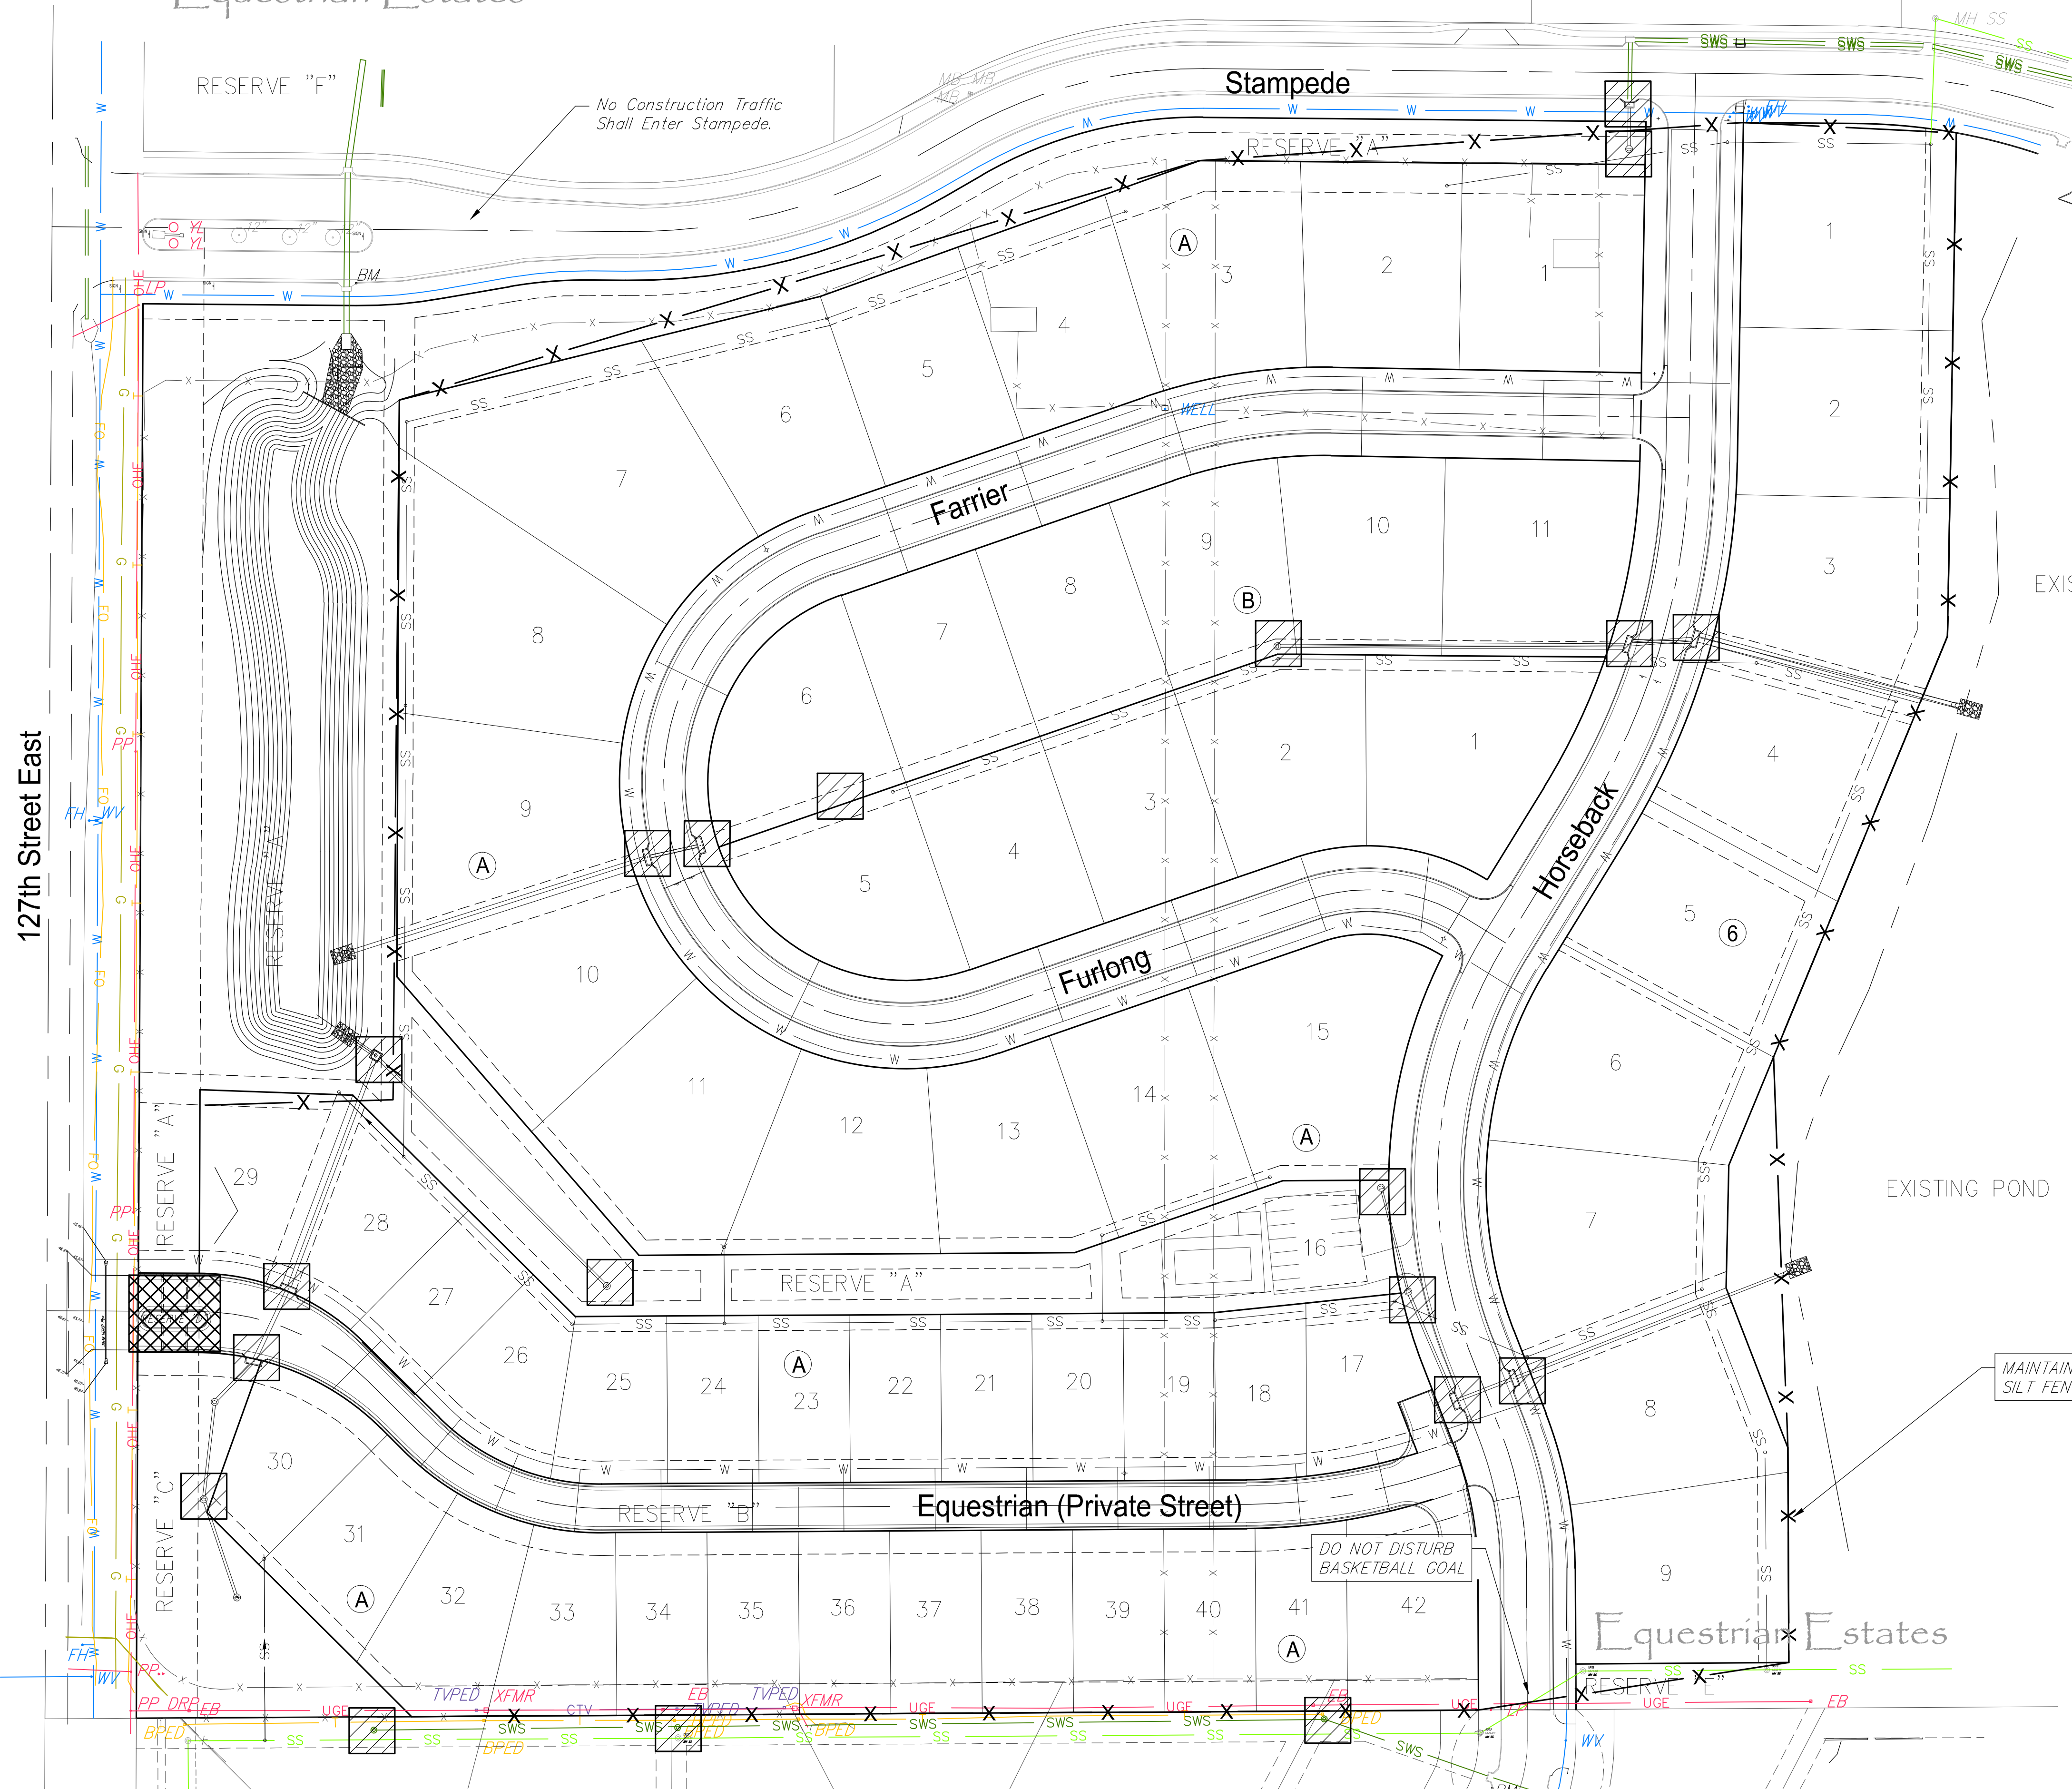

- MAINTAIN SILT FENCE (3565 L.F.)
- MAINTAIN CONSTRUCTION ENTRANCE (1 EA)
- MAINTAIN INLET PROTECTION (22 EA)

MAINTAIN 2982 L.F. SILT FENCE

DO NOT DISTURB BASKETBALL GOAL

<b>The Paddock at 127th</b>		<b>Erosion Control Plan</b>	
	<b>RUGGLES &amp; BOHM</b>		DATE <b>JUNE 2017</b>
	<small>ENGINEERING   SURVEYING   LANDSCAPE ARCHITECTURE   GOVERNMENT</small> <small>924 NORTH MAIN WICHITA, KANSAS 67203 P (316) 264-8008 F (316) 264-4621 WWW.RBKANSAS.COM</small>		DESIGN <b>CMB</b>
PROJECT NUMBER <b>448-90785</b>	RB JOB NO. <b>4858E</b>	DWG. SCALE <b>60</b>	DRAWN <b>EJG/CDJ</b>
DRAWING FILE <b>13 - BMP Details Water [Erosion Control Plan]</b>			REVIEW <b>April 2017</b>
			SHEET <b>12</b>
			OF <b>14</b>