


LOT 1, BLOCK 4

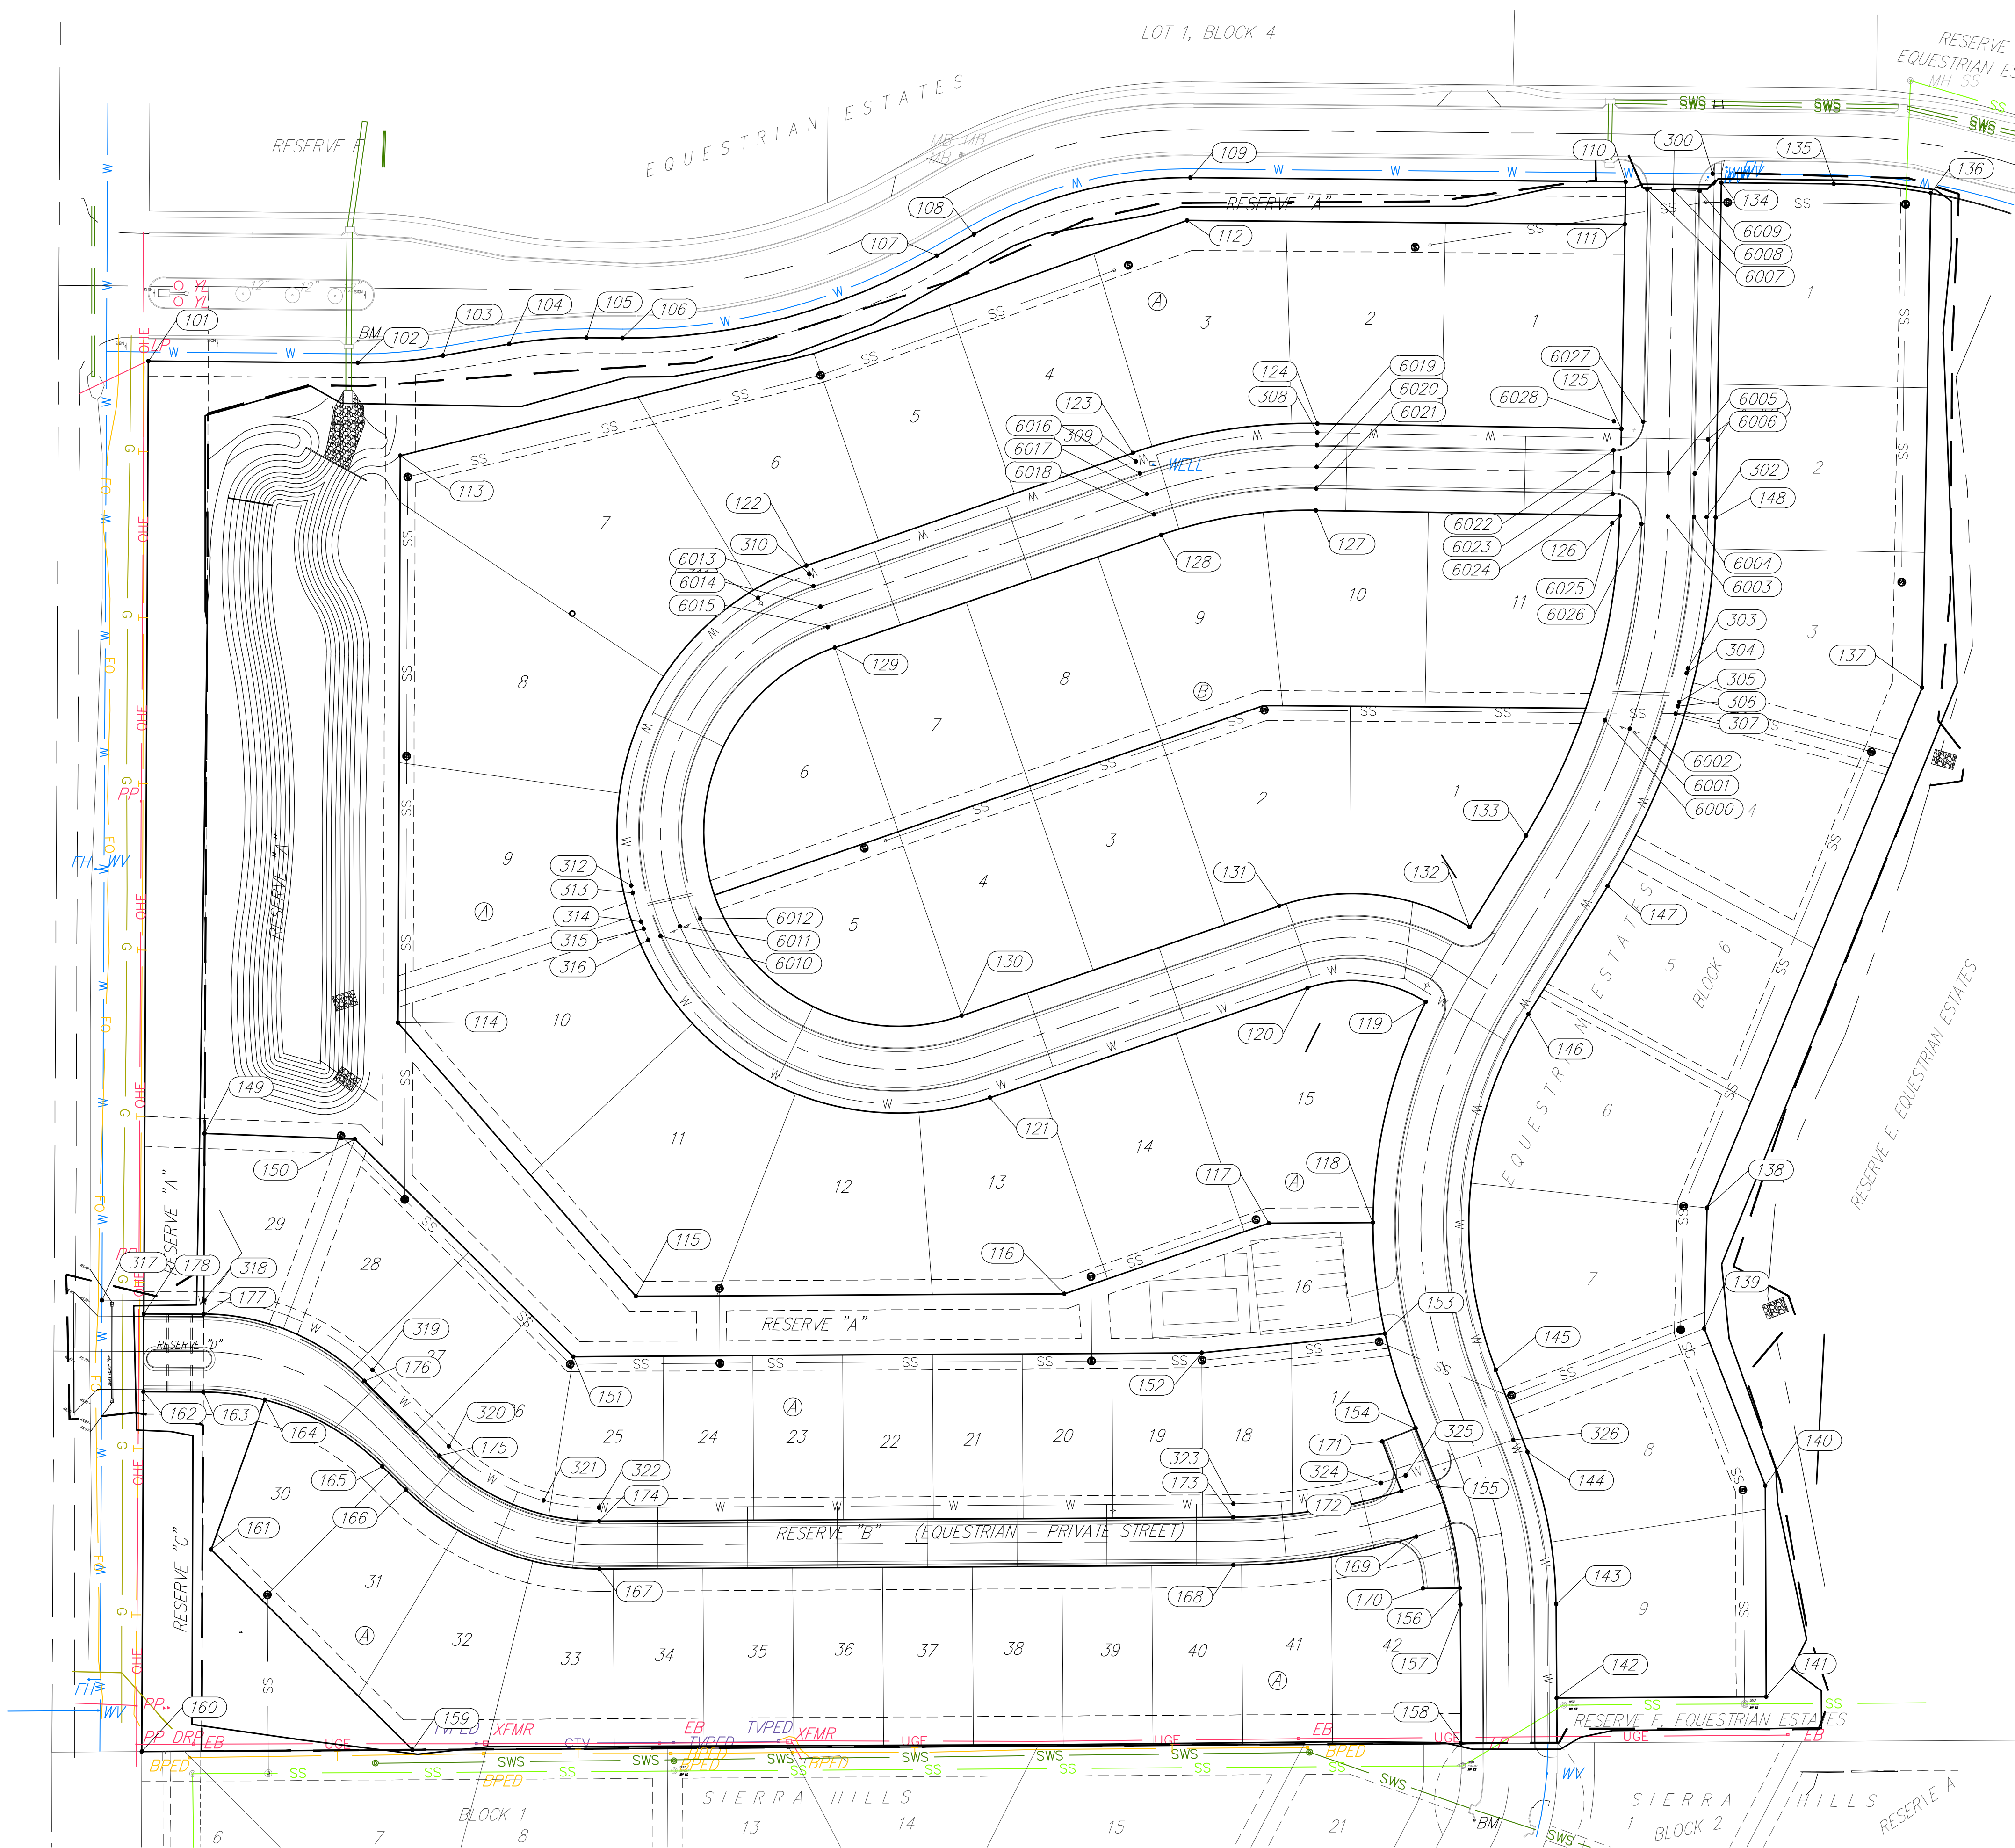

**The Paddock at 127th
Bubble Map**

	RUGGLES & BOHM	ENGINEERING SURVEYING LANDSCAPE ARCHITECTURE GOVERNMENT 924 NORTH MAIN WICHITA, KANSAS 67203 P (316) 264-8008 F (316) 264-4621 WWW.RUGGLESANDBOHM.COM	DATE JUNE 2017
	PROJECT NUMBER 448-90785	RB JOB NO. 4858E	DWG. SCALE 60
DRAWING FILE 4858E Bubble Maps [Bubble Map]			DESIGN EJG/CDJ
			DRAWN EJG/CDJ
			REVIEW April 2017
			SHEET 13
			OF 14

(c) Copyright 2015, Ruggles & Bohm, P.A.