


STA 15+00 TO STA 22+50


SCALE 1" = 30' - 0"

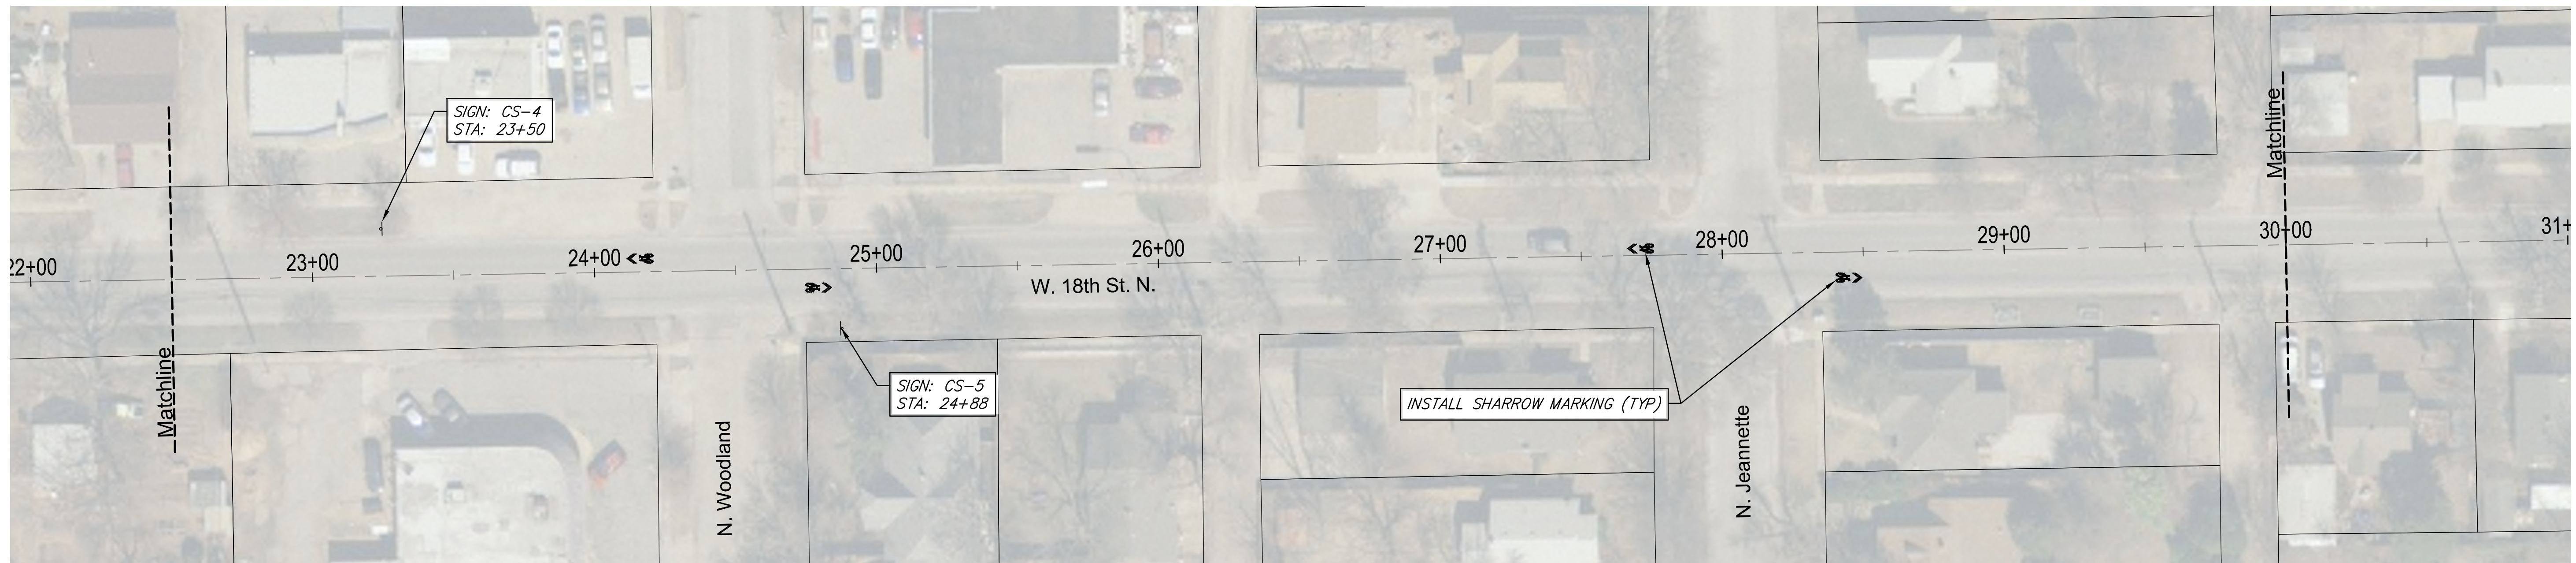


STA 22+50 TO STA 30+00

SCALE 1" = 30' - 0"

Z:\Projects\Projects 4600-4699\4687T (17th & 18th St. Bike Lanes)\4687T Engineering Base.dwg

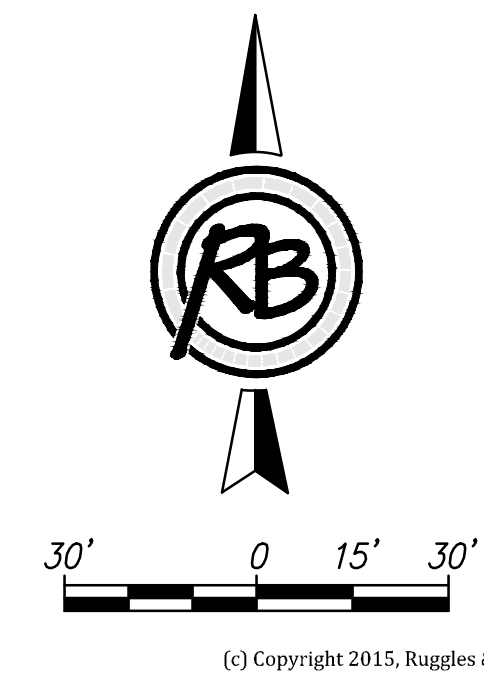

17th and 18th Street Bike Lanes Plan- Sta 15+00 to Sta 30+00		DATE Aug 2016
SEAL	 <b>RUGGLES &amp; BOHM</b>	DESIGN BDT
	ENGINEERING   SURVEYING   LANDSCAPE ARCHITECTURE   GOVERNMENT 924 NORTH MAIN WICHITA, KANSAS 67203 P (316) 264-8008 F (316) 264-4621 WWW.RBANS.COM	DRAWN DK/BDT
PROJECT NUMBER ...	RB JOB NO. 4687T	DWG. SCALE 1" = 30' - 0"
DRAWING FILE 4687T/4687T Engineering Base.dwg	SHEET <b>4</b> OF <b>13</b>	