




STA 44+50 TO STA 51+50


SCALE 1" = 30' - 0"

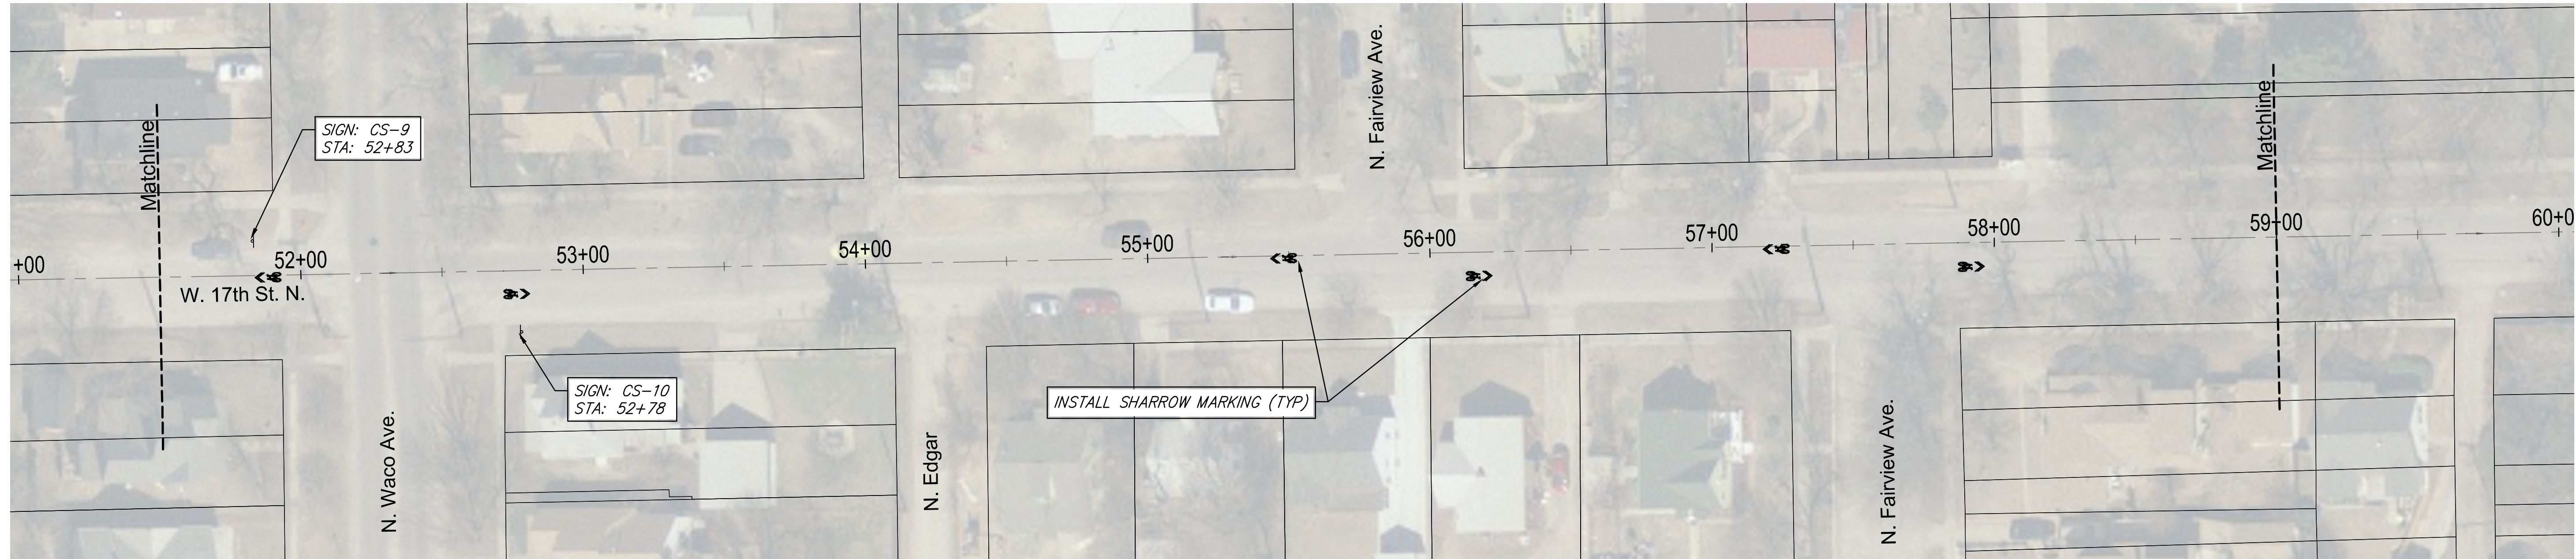


STA 51+50 TO STA 59+00

SCALE 1" = 30' - 0"

Z:\Projects\Projects 4600-4699\4687T (17th & 18th St. Bike Lanes)\4687T Engineering Base.dwg

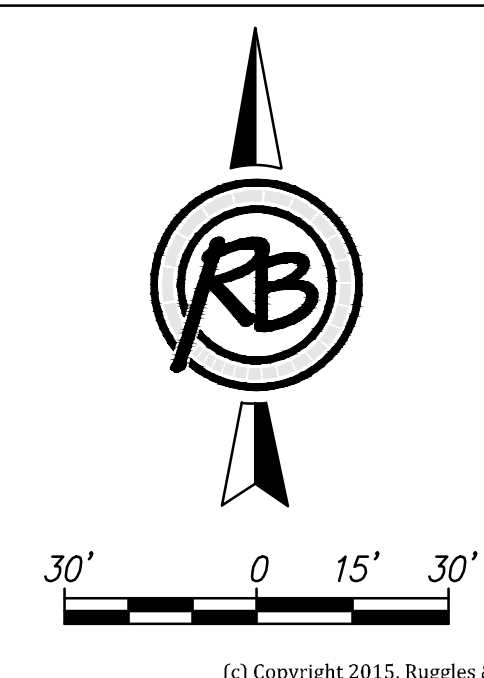

17th and 18th Street Bike Lanes Plan- Sta 44+50 to Sta 59+00		DATE Aug 2016
SEAL	 RUGGLES & BOHM <small>ENGINEERING SURVEYING LANDSCAPE ARCHITECTURE GOVERNMENT</small> <small>204 NORTH MAIN WICHITA, KANSAS 67203 P (316) 264-8008 F (316) 264-4621</small> <small>WWW.RBANS.COM</small>	DESIGN BDT
		DRAWN DK/BDT
PROJECT NUMBER 4687T		DWG. SCALE 1" = 30' - 0"
DRAWING FILE 4687T/4687T Engineering Base.dwg		SHEET 7 OF 13