


STA 59+00 TO STA 66+50


SCALE 1" = 30' - 0"

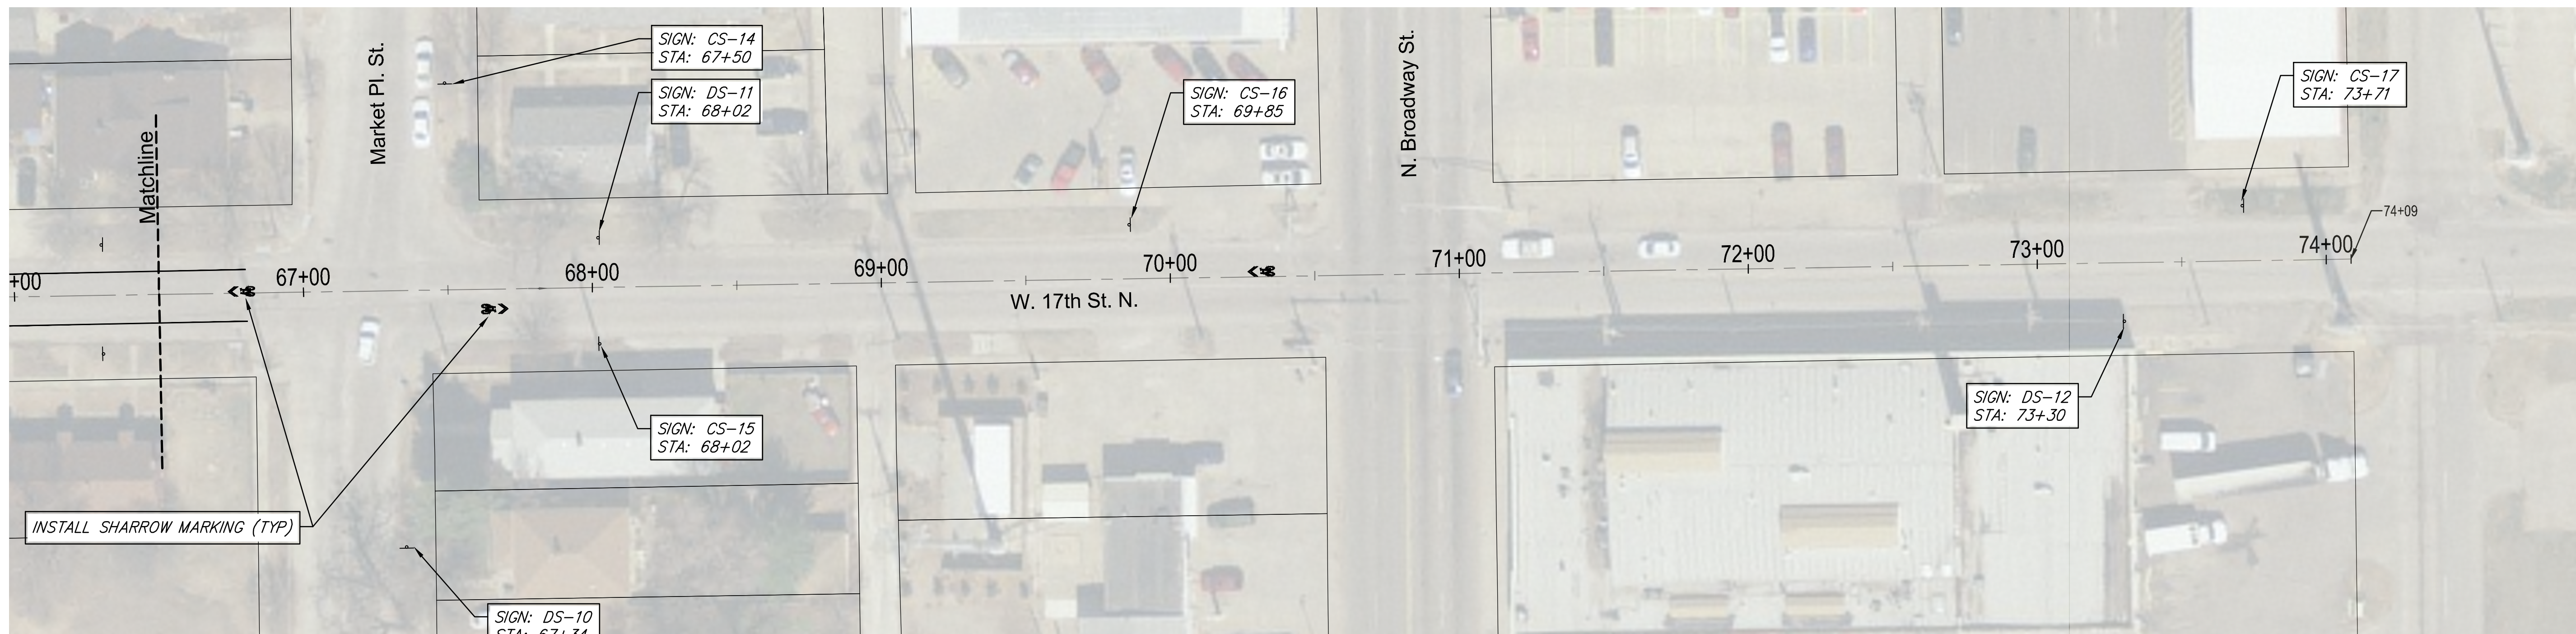

STA 66+50 TO STA 74+09

SCALE 1" = 30' - 0"

F:\Projects\Projects-4600-4699\4687T (17th & 18th St Bike Lanes)\4687T Engineering Base.dwg

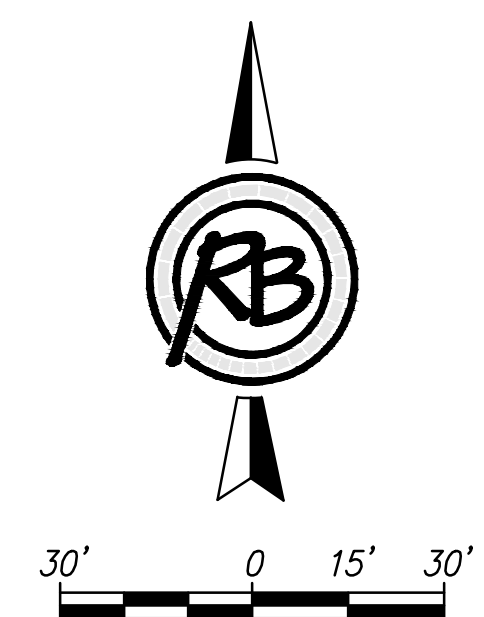

(c) Copyright 2015, Ruggles & Bohm, P.A.

17th and 18th Street Bike Lanes			
Plan- Sta 59+00 to Sta 74+09			
SEAL		RUGGLES & BOHM	
		ENGINEERING SURVEYING LANDSCAPE ARCHITECTURE GOVERNMENT 924 NORTH MAIN WICHITA, KANSAS 67203 P (316) 264-8008 F (316) 264-4622 WWW.RUGGLESANDBOHM.COM	
PROJECT NUMBER	RB JOB NO.	DWG. SCALE	DATE
...	4687T	1" = 30' - 0"	Aug 2016
DRAWING FILE	4687T\4687T Engineering Base.dwg		DESIGN BDT
			DRAWN DK/BDT
			REVIEW ...
			SHEET
			8
			OF 13