

SPEED

● = IRON SET

B.S.L. = BUILDING SETBACK LINE


B.M. - RAILROAD SPIKE IN WEST FACE POWER POLE OF FIRST ELECTRIC LINE
"H" STRUCTURE NORTH OF 29TH STREET NORTH IN NORTHWEST
SUBSTATION ADDITION.

ELEV.=159.96 CITY DATUM
ELEV.=1347.36 M.S.L.

BLOCK 1	ELEVATION (CITY DATUM)	ELEVATION (M.S.L.)
LOTS 1 THROUGH 14	157.0	1344.4
LOTS 25 THROUGH 41	157.0	1344.4
LOTS 47 AND 48	157.0	1344.4
LOTS 54 THROUGH 56	157.0	1344.4

BLOCK 3		
LOTS 13 THROUGH 25	142.2	1329.6
LOTS 27 AND 28	142.2	1329.6

629TH STREET NORTH = SECTION LINE

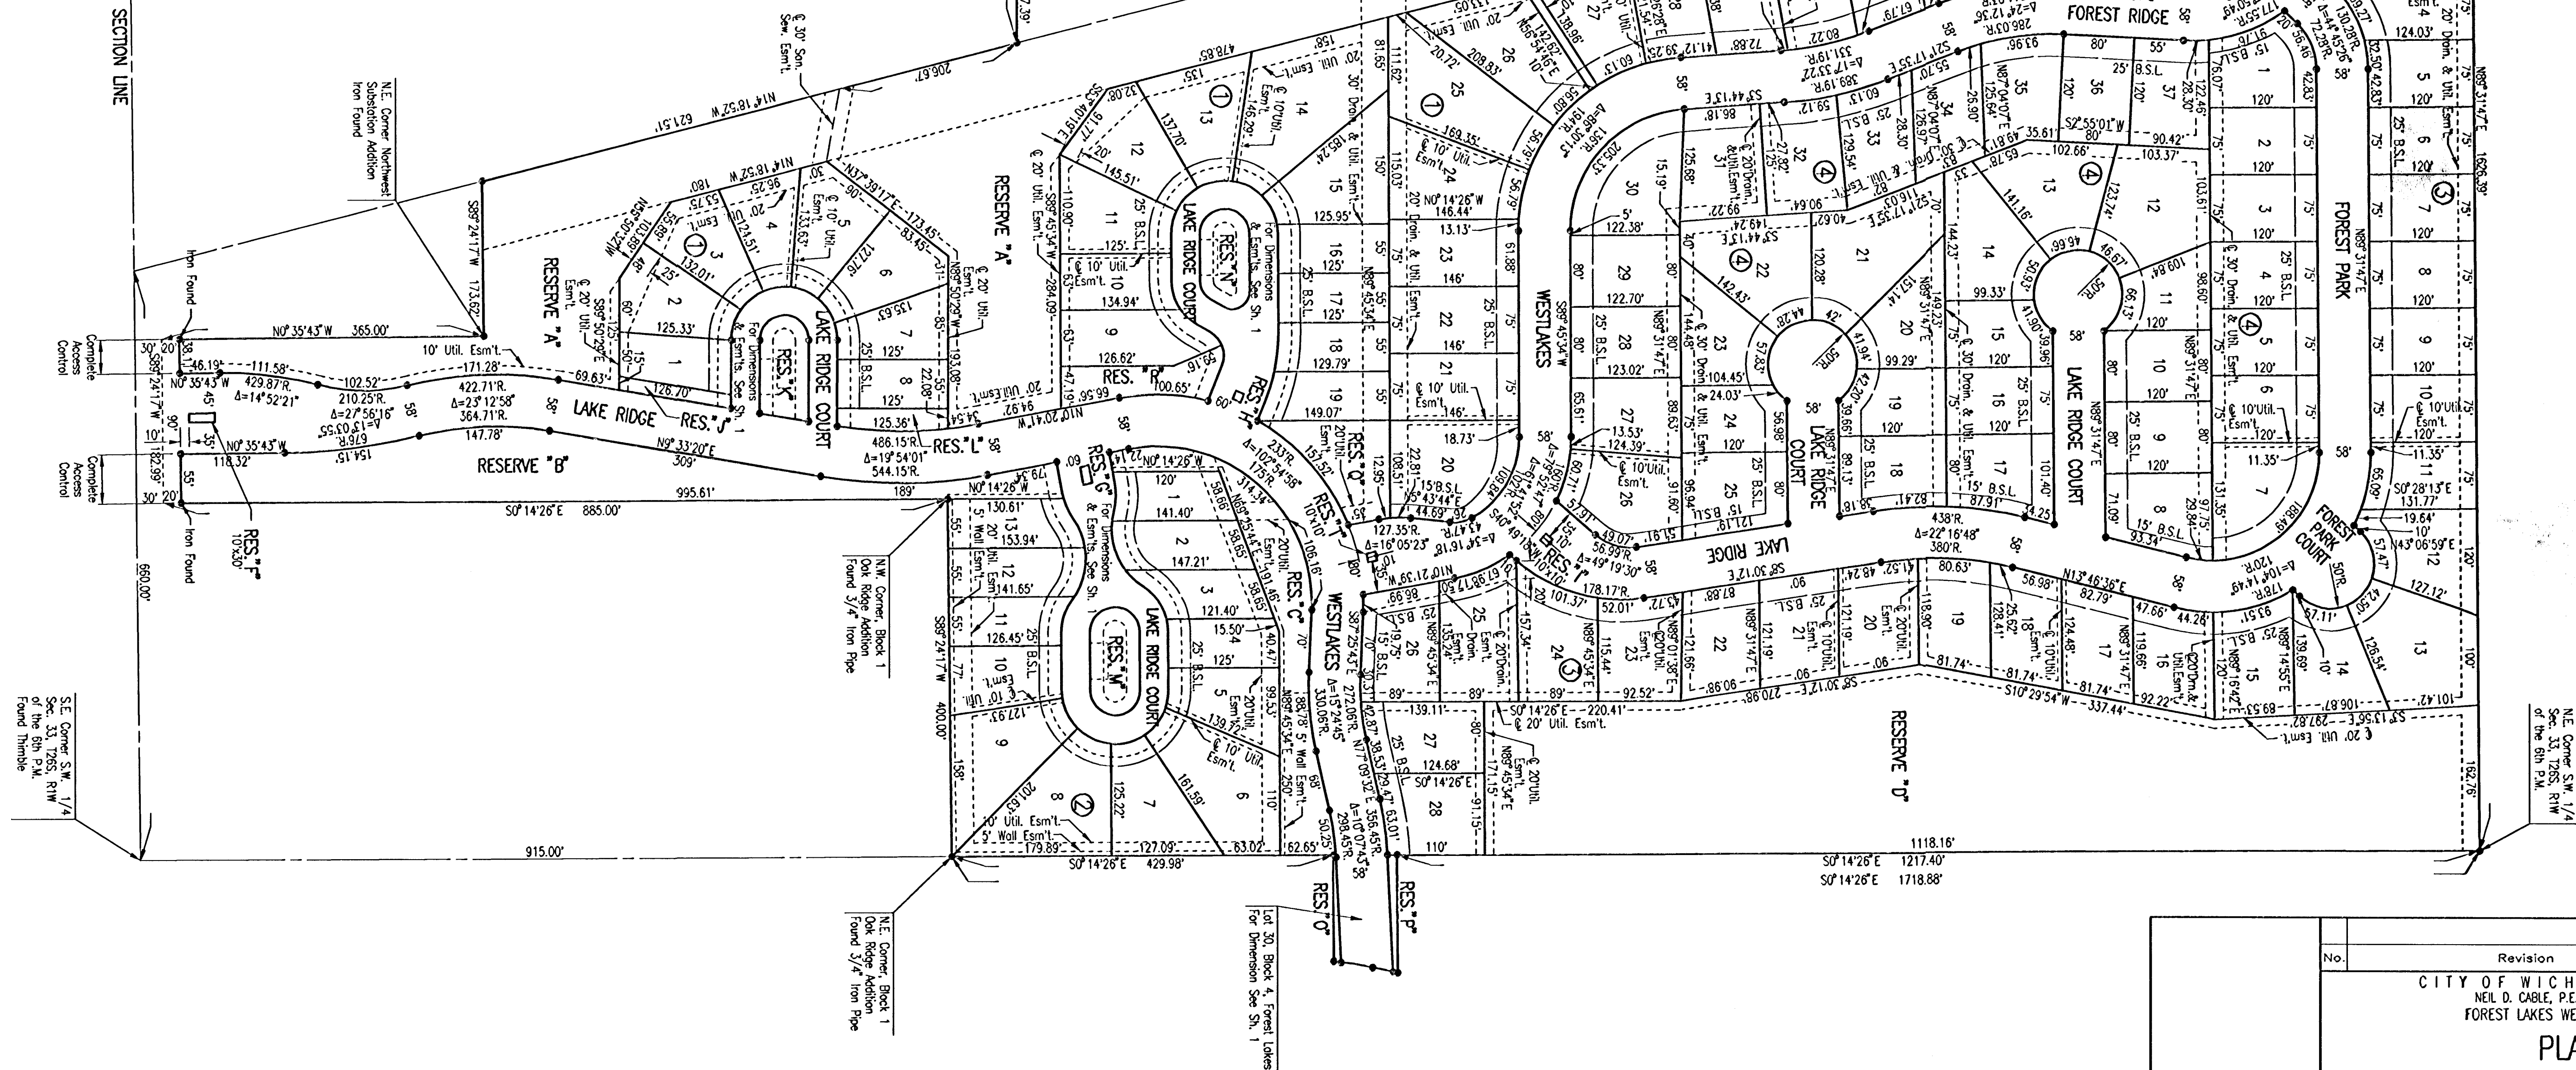

N.E. Corner S.W. 1/4
Sec. 33, T26S, R1W
of the 6th P.M.

No.	Revision	By	Date
CITY OF WICHITA, KANSAS NEIL D. CABLE, P.E.-CITY ENGINEER FOREST LAKES WEST - PHASE 4 PLAT CITY OF WICHITA PROJECT NO. 472-82873 <u>Professional Engineering Consultants, P.A.</u> 303 S. TOPEKA • WICHITA, KANSAS 67202 316-262-2691 • FAX 316-262-3003			
Designed by	Job No. 35-01372-007	Sht. 2 of 14	
Drawn by	Date		

