



WATER VALVE BOX ELEVATIONS			
STREET	STATION	OFFSET	PROPOSED ELEVATION
LAKE RIDGE COURT	79+60.86	22.0' LT.	154.9
LAKE RIDGE COURT	78+13.56	39.73' RL.	158.5

SCALE: 1"=20'

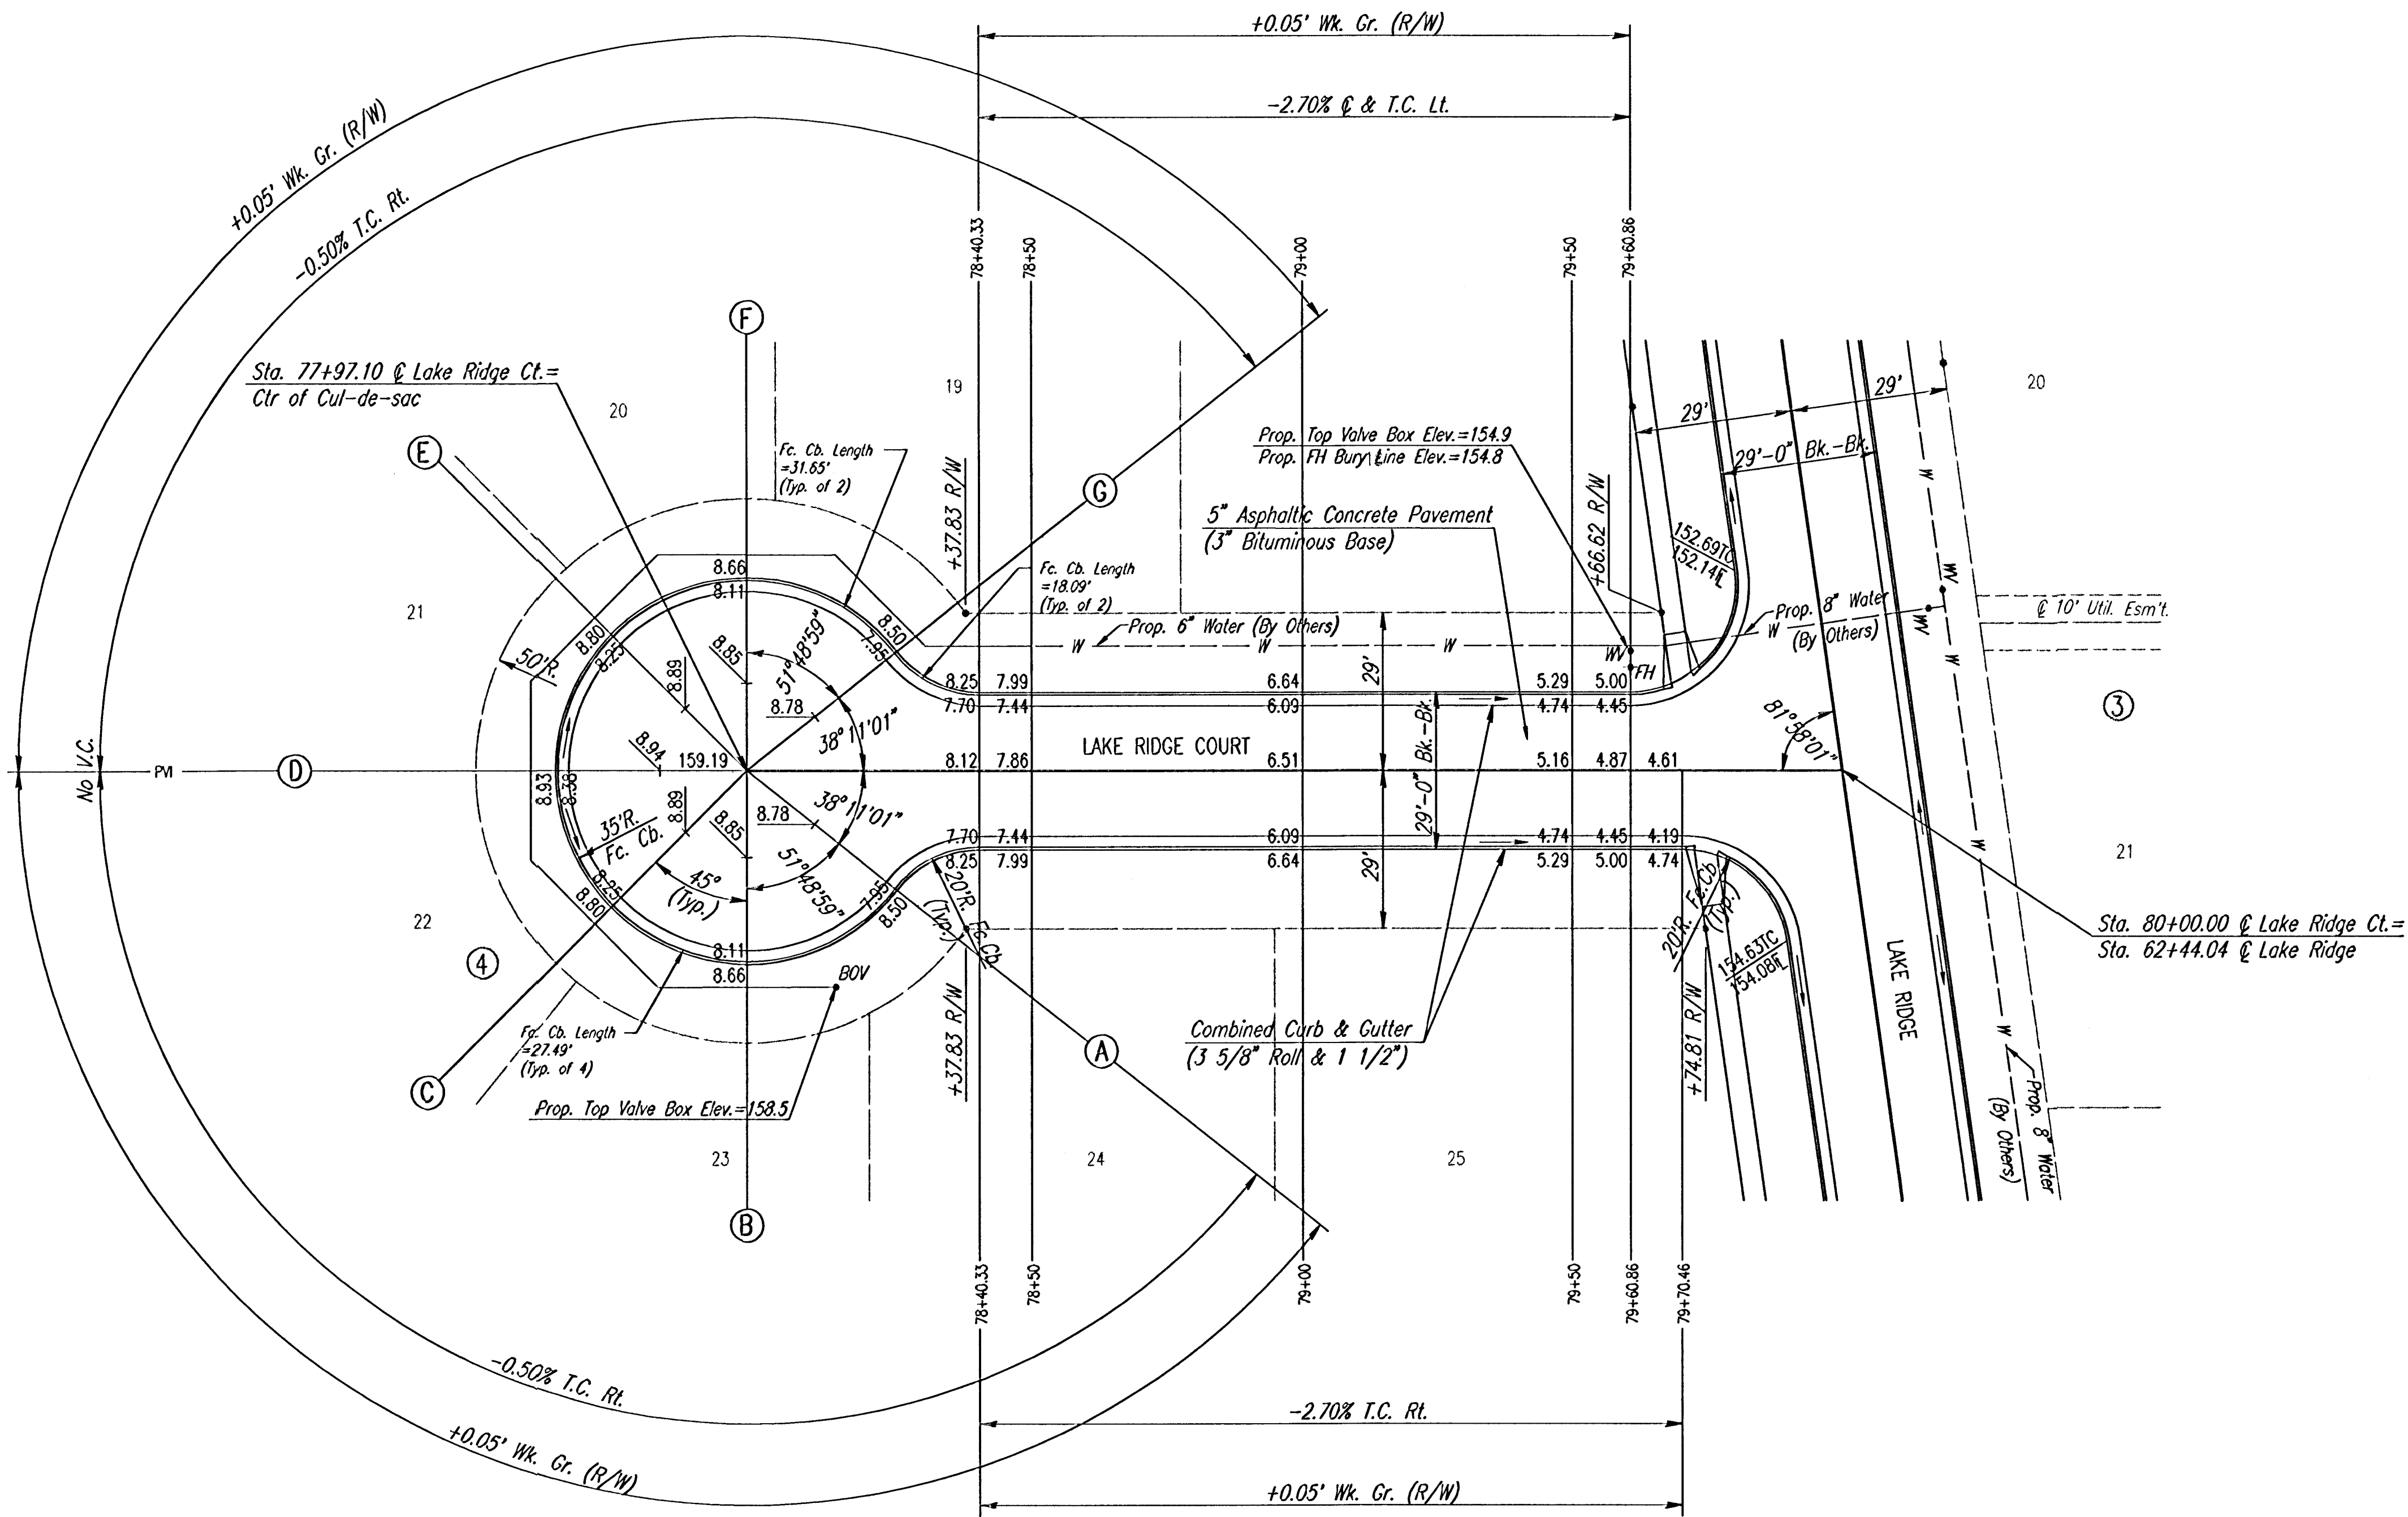

NOTE: THIS STREET TO BE CONSTRUCTED WITH ROLL-TYPE CURB. TOP OF CURB ELEVATIONS GIVEN ARE FOR FULL HEIGHT CURB.

DSMR: BER OPER: BJS SCALE: 1"=20.00
 Q:\2001\01372\007\str77-80 03-05-2003 08:13:05 am

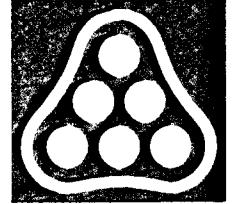

Revision		By	Date
No.			
FOREST LAKES WEST-PHASE 4 CITY OF WICHITA, KANSAS			
LAKE RIDGE COURT STA. 77+97.10 TO STA. 80+00.00 CITY OF WICHITA PROJ. NO. 472-82873			
Professional Engineering Consultants, P.A. 303 S. TOPEKA • WICHITA, KANSAS 67202 316-262-2691 • FAX 316-262-3003			
Designed by	BER	Job No.	353-01372-007
Drawn by	BJS	Date	JAN 2003
			Sht. 6 of 14