


- LEGEND**
- ▭ PHASE WORK ZONE
 - PROPOSED CONICAL DELINEATOR
 - PORTABLE CHANNELIZING DRUM
 - ➔ TRAFFIC LANE/DIRECTION

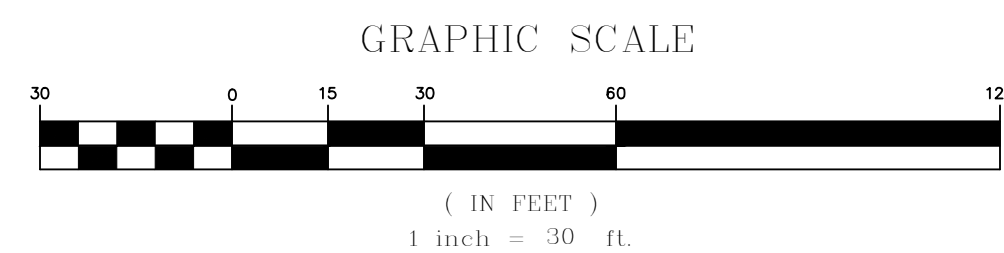

- PHASE III CONSTRUCTION SEQUENCE:**
- 1) REMOVE EXISTING RIGHT TURN LANE (CURB AND GUTTER AND PAVEMENT). REMOVE SLIP LANE CURB & GUTTER AND REQUIRED PAVEMENT.
 - 2) INSTALL STORM SEWER FROM STA 200+22.78 TO STA 200+98.49.
 - 3) REMOVE EXISTING 24" STORM SEWER FROM A-1 WEST 68 FEET.
 - 4) REMOVE PLUG FROM EXISTING INLET AT STA 202+23.04.
 - 5) PLUG 24" STORM SEWER PIPE OPENING IN INLET A-1 PER CITY STANDARDS.
 - 6) REMOVE AND PLUG 18" STORM SEWER PIPE OPENING IN INLET AT STA 202+23.64. REMOVE EXISTING INLET IN THE NORTHWEST CORNER OF INTERSECTION.
 - 7) INSTALL CURB AND GUTTER AND RAMP GUTTERS IN THE NORTHEAST QUADRANT.
 - 8) REMOVE LIGHT POLE AND INSTALL JUNCTION BOX.
 - 9) INSTALL NEW TOP ON INLET A-1.
 - 10) GRADE NORTHEAST QUADRANT
 - 11) INSTALL ASPHALT IN NEW RIGHT TURN LANE AND OLD BIKE PATH ENTRANCE AT STA 31+83.25, 31' LT.

	KDB	DSN	DWN	CHK
	KDB	KDB	KDB	KDB
	6-7-17	6-7-17	6-7-17	6-7-17
	0	0	0	0
	REV	DATE	DESCRIPTION	REV
<p>1104 E. 12TH AVENUE EMPORIA, KANSAS 66801 PH. (620) 208-5240 FAX (785) 762-7744 emp@kveeng.com www.kveeng.com</p> <p>KAW VALLEY ENGINEERING</p> <p>KAW VALLEY ENGINEERING, INC. IS AUTHORIZED TO OFFER ENGINEERING SERVICES BY KANSAS STATE CERTIFICATE OF AUTHORIZATION # E-113. EXPIRES 12/31/18</p>				
<p>CENTRAL AND NIMS SIGNALIZATION PROJECT NUMBER 472-85280 WICHITA, KANSAS</p> <p>CONSTRUCTION ZONE SIGNING AND MARKING PLAN - PHASE III</p>				
PROJ. NO.	F16D0205	DESIGNER	KDB	DRAWN BY
CFN	0205CSP			NMP
SHEET	30 OF 36	REV		0

THIS DRAWING SHALL NOT BE UTILIZED BY ANY PERSON, FIRM, OR CORPORATION IN WHOLE OR IN PART WITHOUT THE SPECIFIC PERMISSION OF KAW VALLEY ENGINEERING, INC.