


LINE 1

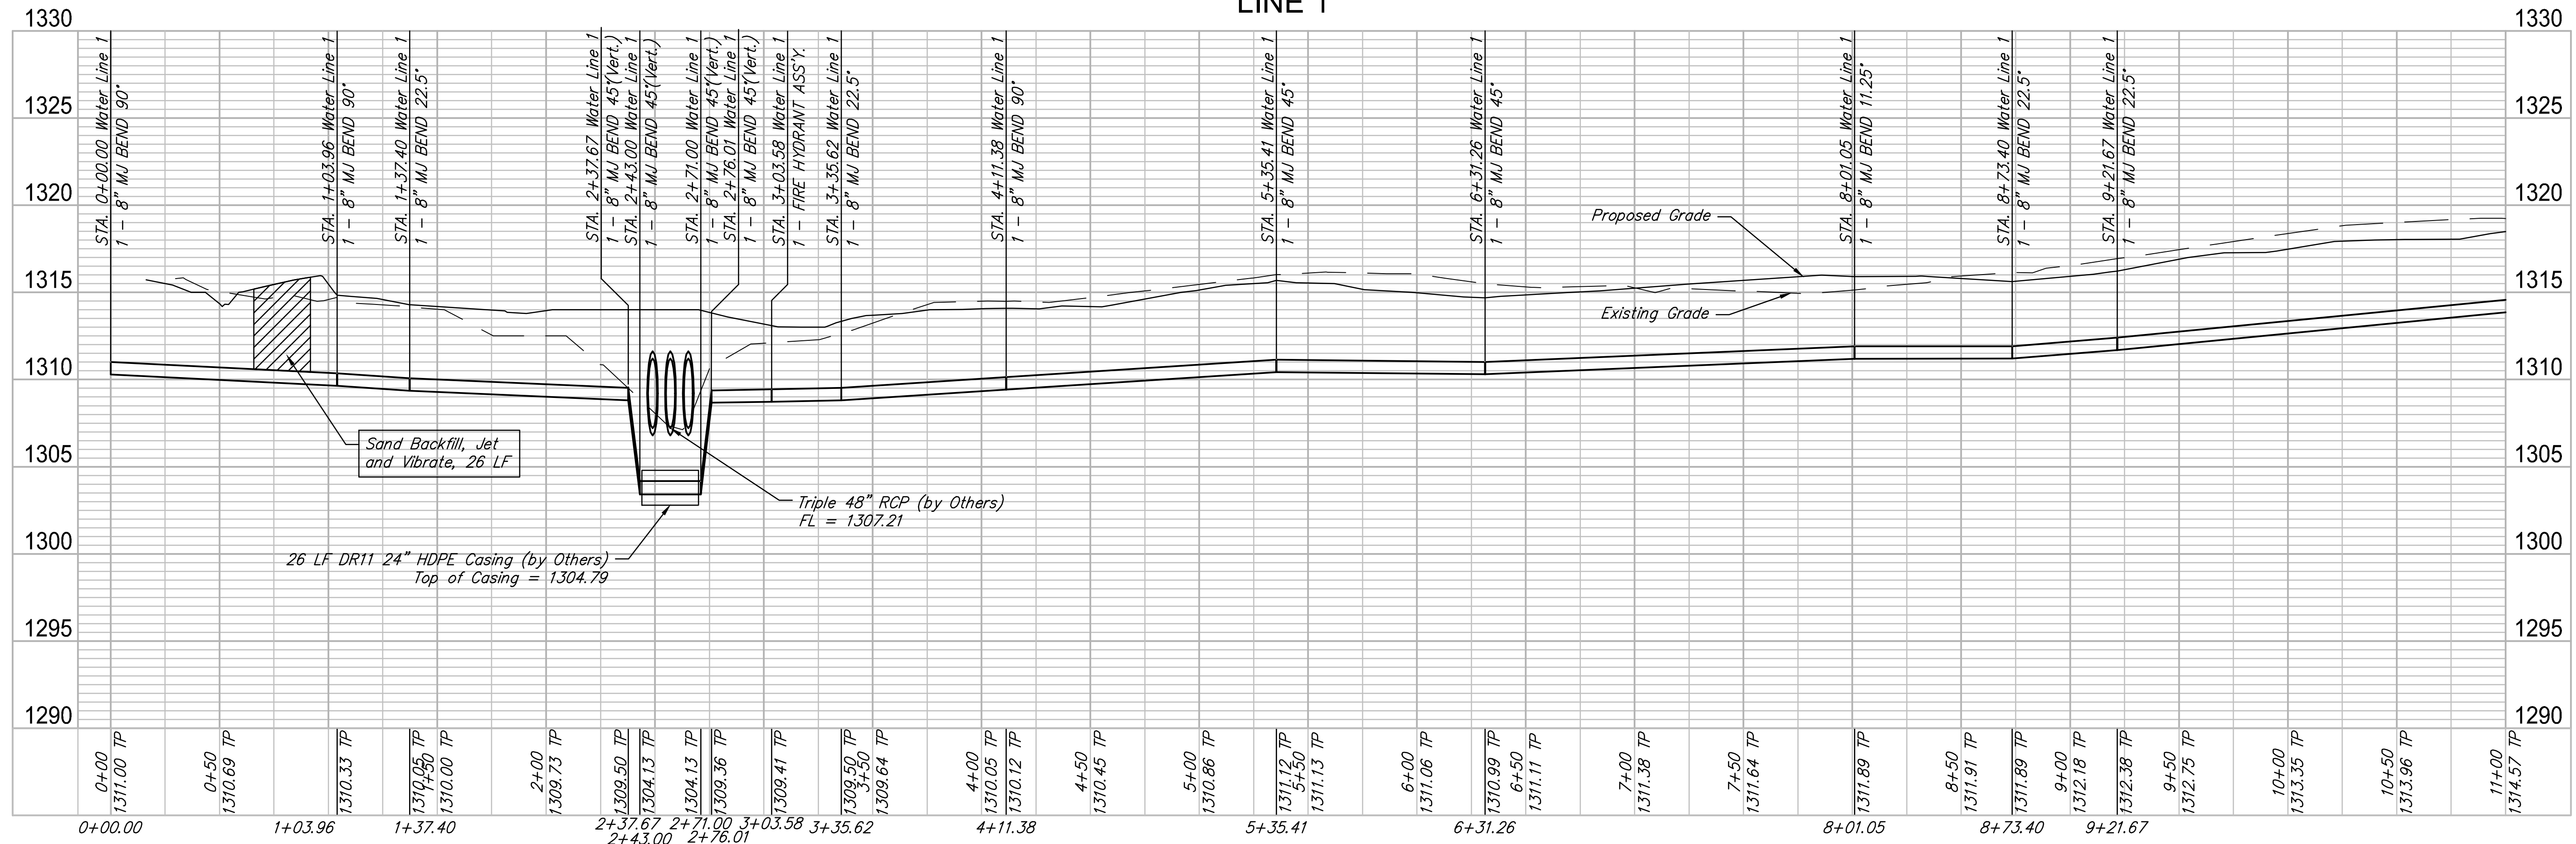

Clear Ridge Townhomes
Water Line 1 Sheet 1
 Wichita, Kansas

PROJECT NUMBER: 448-90756
 DESIGNER: MTD
 DRAWING FILE: Water Line 1 - (1) (Water Line 1 Sheet 1)

REVIEW: DGZ
 DATE: June 2017

RB 038
 4835E
 SHEET
 4
 OF
 15