




2+26.16

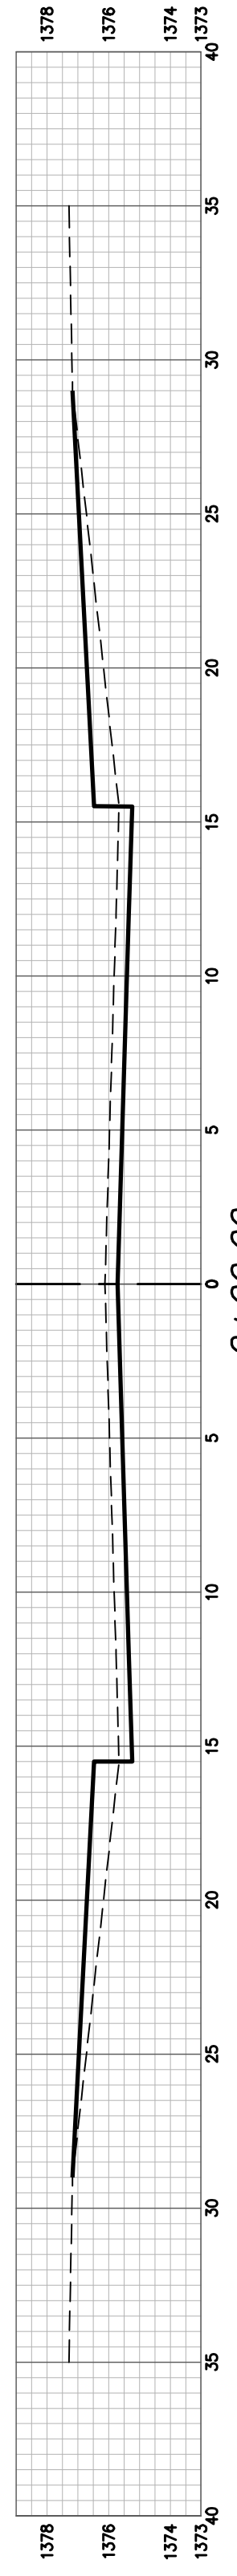


1+00.00

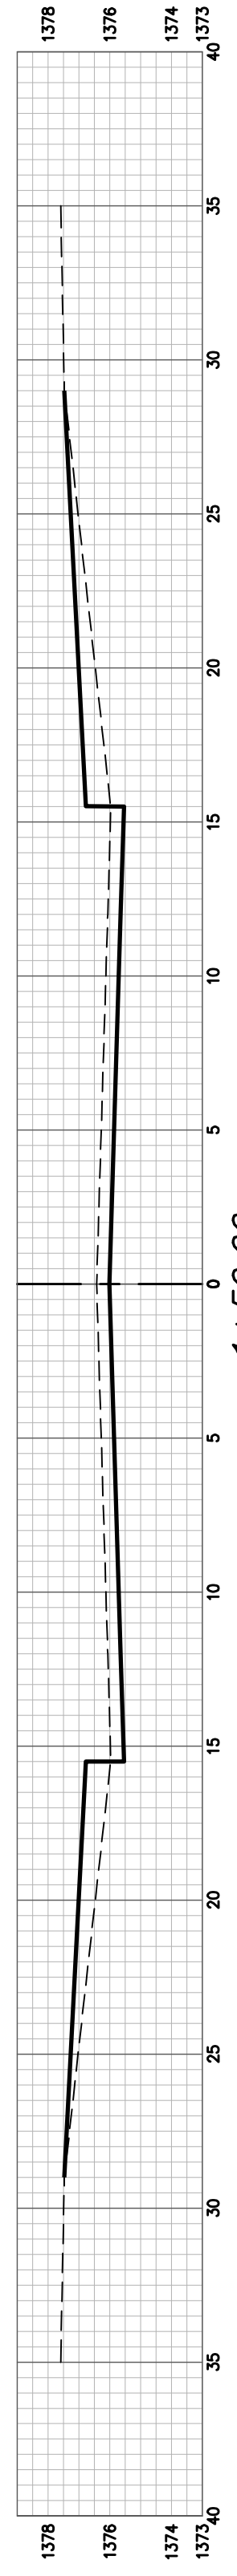


1+50.00

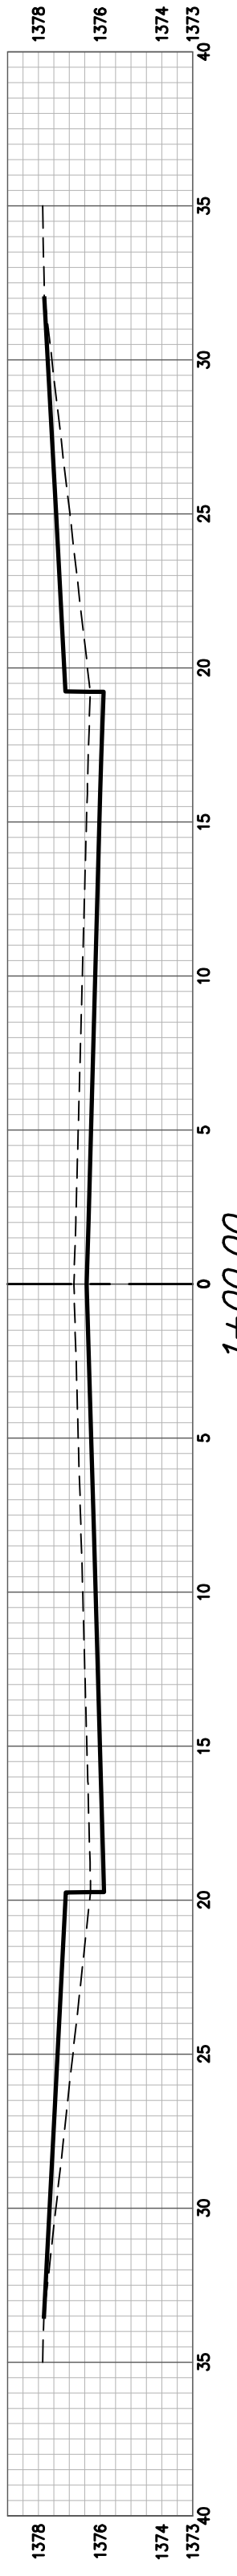


1+00.00

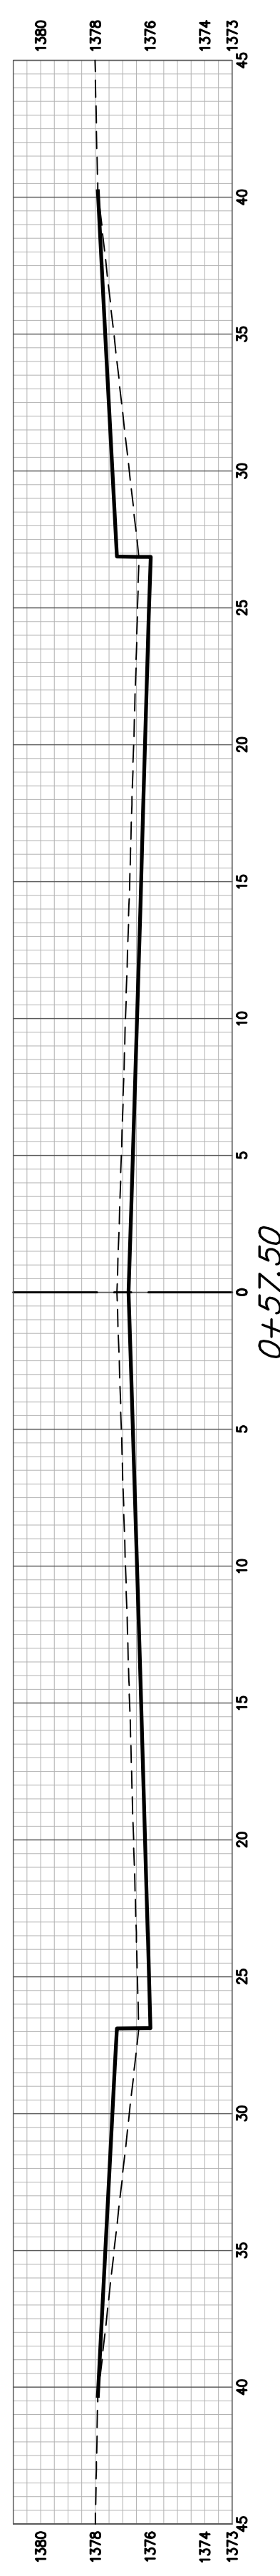


0+57.50

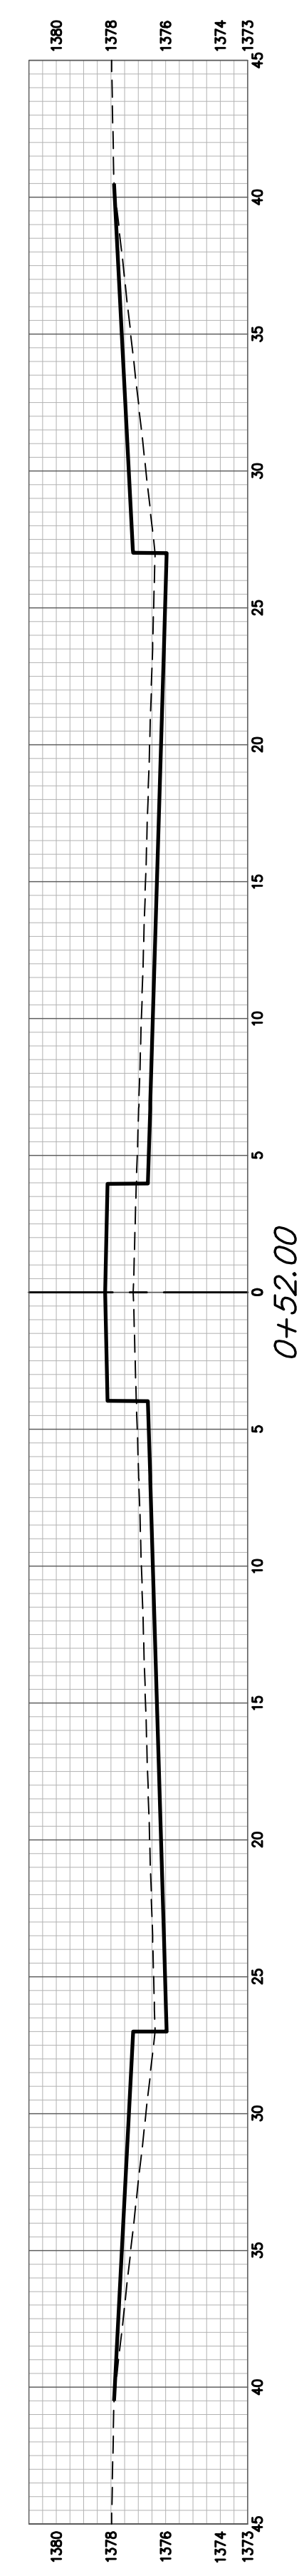

0+52.00

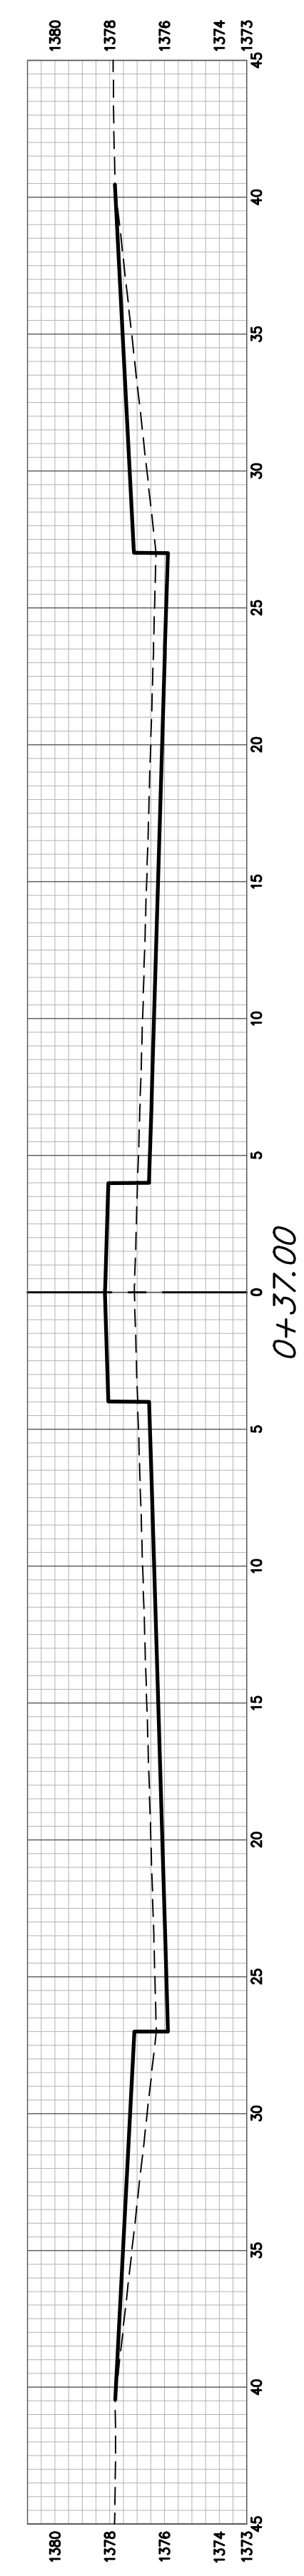

0+37.00

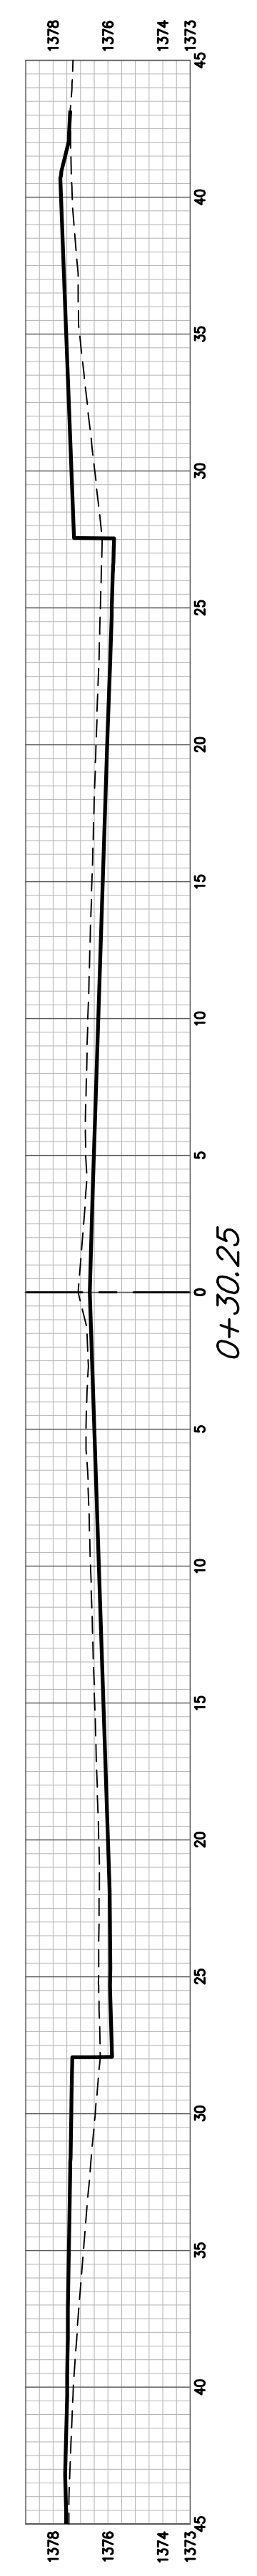

0+30.25

BROOKVIEW CT