



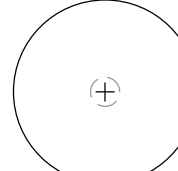
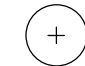




PLANT LIST

ABBR.	QTY.	BOTANICAL NAME	COMMON NAME	SPACING	SIZE	NOTES
DECIDUOUS TREES						
CC-3.5	1	Cercis canadensis	Eastern redbud	As Shown	3.5" cal.	Single stem. Limb up to 7" clear.
QS-4	9	Quercus shumardii	Shumard oak	As Shown	4" cal.	Limb up to 7" clear.
DECIDUOUS SHRUBS						
SA	35	Symphoricarpos albus	Snowberry	30" OC	5 Gal.	
SO	3	Symphoricarpos orbiculatus	Coralberry	30" OC	5 Gal.	
EVERGREEN SHRUBS						
PM	24	Pinus mugo 'Pumilio'	Dwarf Mountain Pine	36" OC	30" B&B	
PERENNIALS						
AMA	97	Achillea millefolium 'Paprika'	Paprika Yarrow	15" OC	1 Gal.	All perennials and grasses to be pre-grown. As required if not available.
AT	291	Achillea 'Terracotta'	Yarrow	15" OC	1 Gal.	
HM	467	Helenium 'Moerheim Beauty'	Sneezeweed	15" OC	1 Gal.	
NR	101	Nepeta racemosa 'Walker's Low'	Catmint	18" OC	1 Gal.	
PA	135	Perovskia atriplicifolia 'Little Spire'	Russian Sage	18" OC	1 Qt.	
SS	138	Salvia x sylvestris 'Mainacht' MAY NIGHT	Wood Sage	18" OC	1 Gal.	
SAJ	110	Sedum 'Autumn Joy'	Stonecrop	12" OC	1 Gal.	
VB	75	Verbena bonariensis	Tall Verbena	18" OC	1 Gal.	
GRASSES AND GROUNDCOVER						
BG	309	Bouteloua gracilis	Blue Gramma Grass	15" OC	3 Gal.	All perennials and grasses to be pre-grown. As required if not available.
CK	42	Calamagrostis 'Karl Foester'	Feather reed grass	24" OC	3 Gal.	
ET	113	Eragrostis trichodes 'Bend'	Sand Lovegrass	24" OC	3 Gal.	
SH	221	Sporobolus heterolepis	Prairie Dropseed	15" OC	3 Gal.	
BULBS						
BN	589	50% Narcissus 'Ice Follies'	Large Cupped Daffodil	9" OC	Bulb	50% Mix. Planting depth 9"
BN	589	50% Narcissus 'Hawara'	Triandrus daffodil	9" OC	Bulb	50% Mix. Planting depth 9"
BM	1941	Muscari latifolium	Grape Hyacinth	6" OC	Bulb	Planting depth 6"
TURF						
TURF	132 SF		Turf Sod			

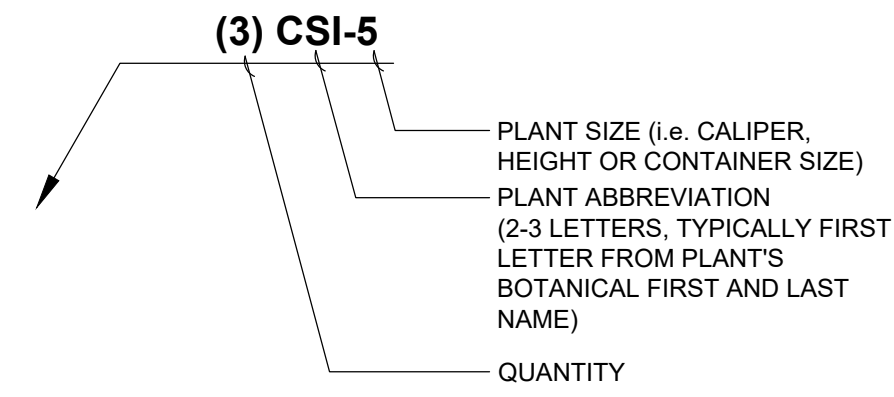
SOILS LEGEND

	SOIL TYPE 1 (PLANTING BEDS)
	SOIL TYPE 2 (SOD)

PLANTING LEGEND

	PROPOSED SHADE TREE
	PROPOSED DECIDUOUS SHRUB
	PROPOSED CONIFEROUS SHRUB
	PROPOSED GRASSES
	BULB PLANTING AREA (50% Narcissus 'Ice Follies' and 50% Narcissus 'Hawara')
	BULB PLANTING AREA (Muscari latifolium)

PLANT IDENTIFICATION KEY



NOTE: PLANT ABBREVIATION ON PLANT IDENTIFICATION KEY SHOULD CORRESPOND WITH ABBREVIATION ON PLANT LIST (i.e. CSI-5 SHOULD REFER TO A CORNUS SERICEA 'SANTI', 5 GALLON CONTAINER)

PERENNIAL AND GROUNDCOVER PLANTING KEY

	Achillea millefolium 'Paprika'
	Achillea 'Terracotta'
	Helenium 'Moerheim Beauty'
	Nepeta racemosa 'Walker's Low'
	Perovskia atriplicifolia 'Little Spire'
	Salvia x sylvestris 'Mainacht' MAY NIGHT
	Sedum 'Autumn Joy'
	Verbena bonariensis
	Sod

GENERAL PLANTING NOTES

- BULBS SHALL BE PLANTED IN DRIFTS THROUGH PERENNIALS AND GRASSES AT DESIGNATED SPACING.