
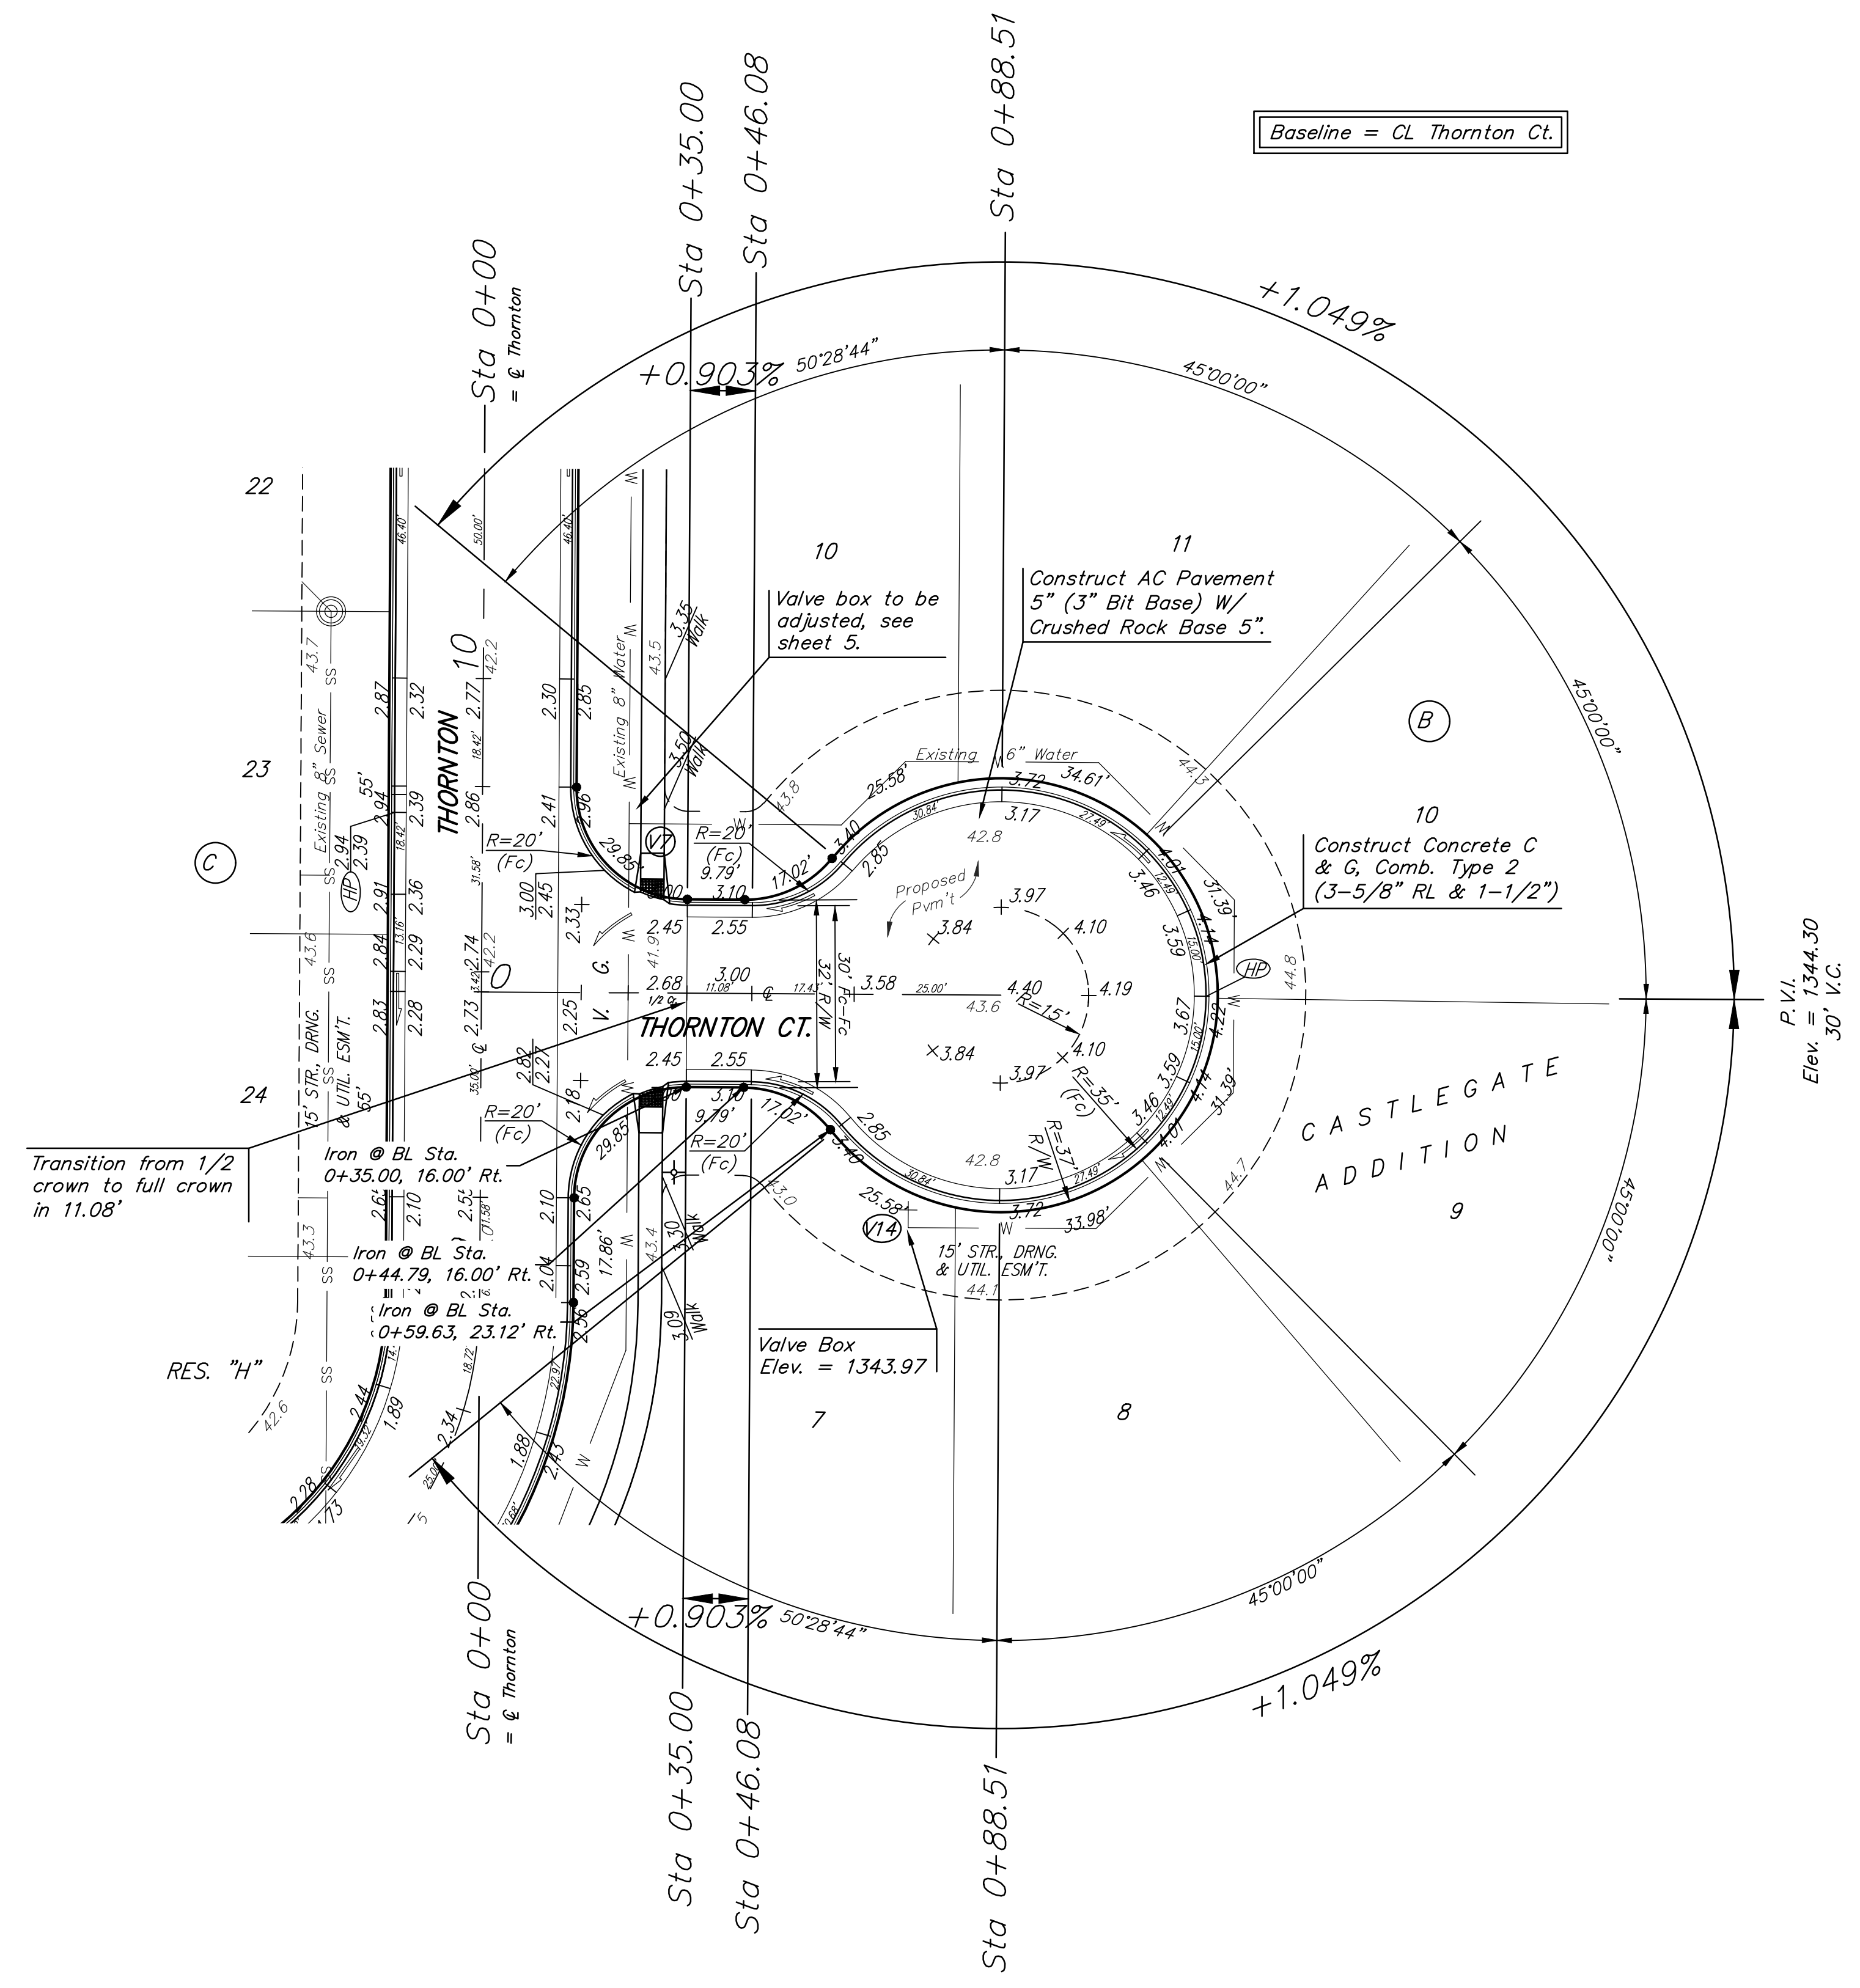


BENCHMARKS:
 "X" CUT ON TOP OF CURB INLET NORTH SIDE OF CENTRAL 96' W. OF WESTERN PROPERTY LINE OF CASTLEGATE ADDITION.
 N: 4997.42 E: 4999.10
 ELEV. = 1341.99 (NAVD88)

"X" CUT IN CURB INLET EAST SIDE OF AZURE ST. NEAR NORTH END OF CASTLEGATE ADDITION.
 N: 6320.08 E: 5589.16
 ELEV. = 1342.58 (NAVD88).

"X" CUT IN NORTH SIDE OF CURB ALONG EXISTING CINDY DRIVE, ONE JOINT BACK FROM EDGE OF PAVEMENT, NEAR EAST EDGE OF CASTLEGATE ADDITION.
 N: 5698.62 E: 6050.20
 ELEV. = 1342.38

#4 REBAR ALONG EXISTING FENCE LINE NEAR SWS CORNER OF LOT 11 BLOCK A, CASTLEGATE ADDITION.
 N: 5625.17 E: 5089.21
 ELEV. = 1343.56

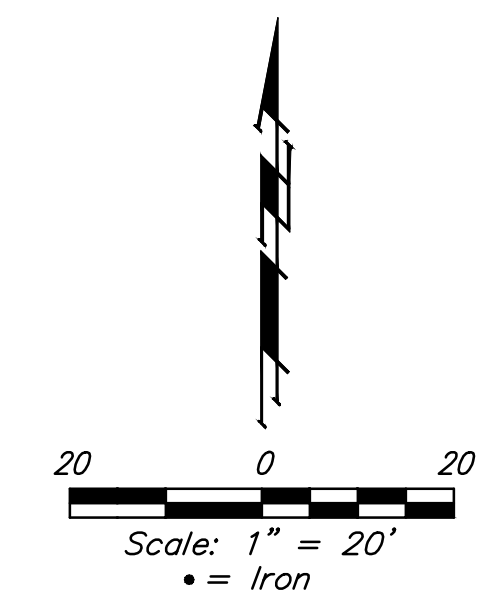

NOTE: ROLL TYPE CURB & GUTTER (TYPE 2) TO BE CONSTRUCTED ON THE PAVEMENT SHOWN ON THIS SHEET. TOP OF CURB ELEVATIONS ARE GIVEN FOR FULL HEIGHT CURB (TYPE 4).

	CASTLEGATE ADDITION THORNTON CT, LOTS 7-10, BLOCK B	
	<small>Baughman Company, P.A. 315 Ellis St., Wichita, KS 67211 P 316-262-7271 F 316-262-0149 ENGINEERING SURVEYING PLANNING LANDSCAPE ARCHITECTURE</small>	
PROJECT NUMBER	DESIGN	DRAWN
REVISIONS:	NBW/JS	TMS
	APPROVED	DATE
		06/17
	SCALE	
	Noted	
	SHEET	
	8 OF 32	

Str Plans.dwg