
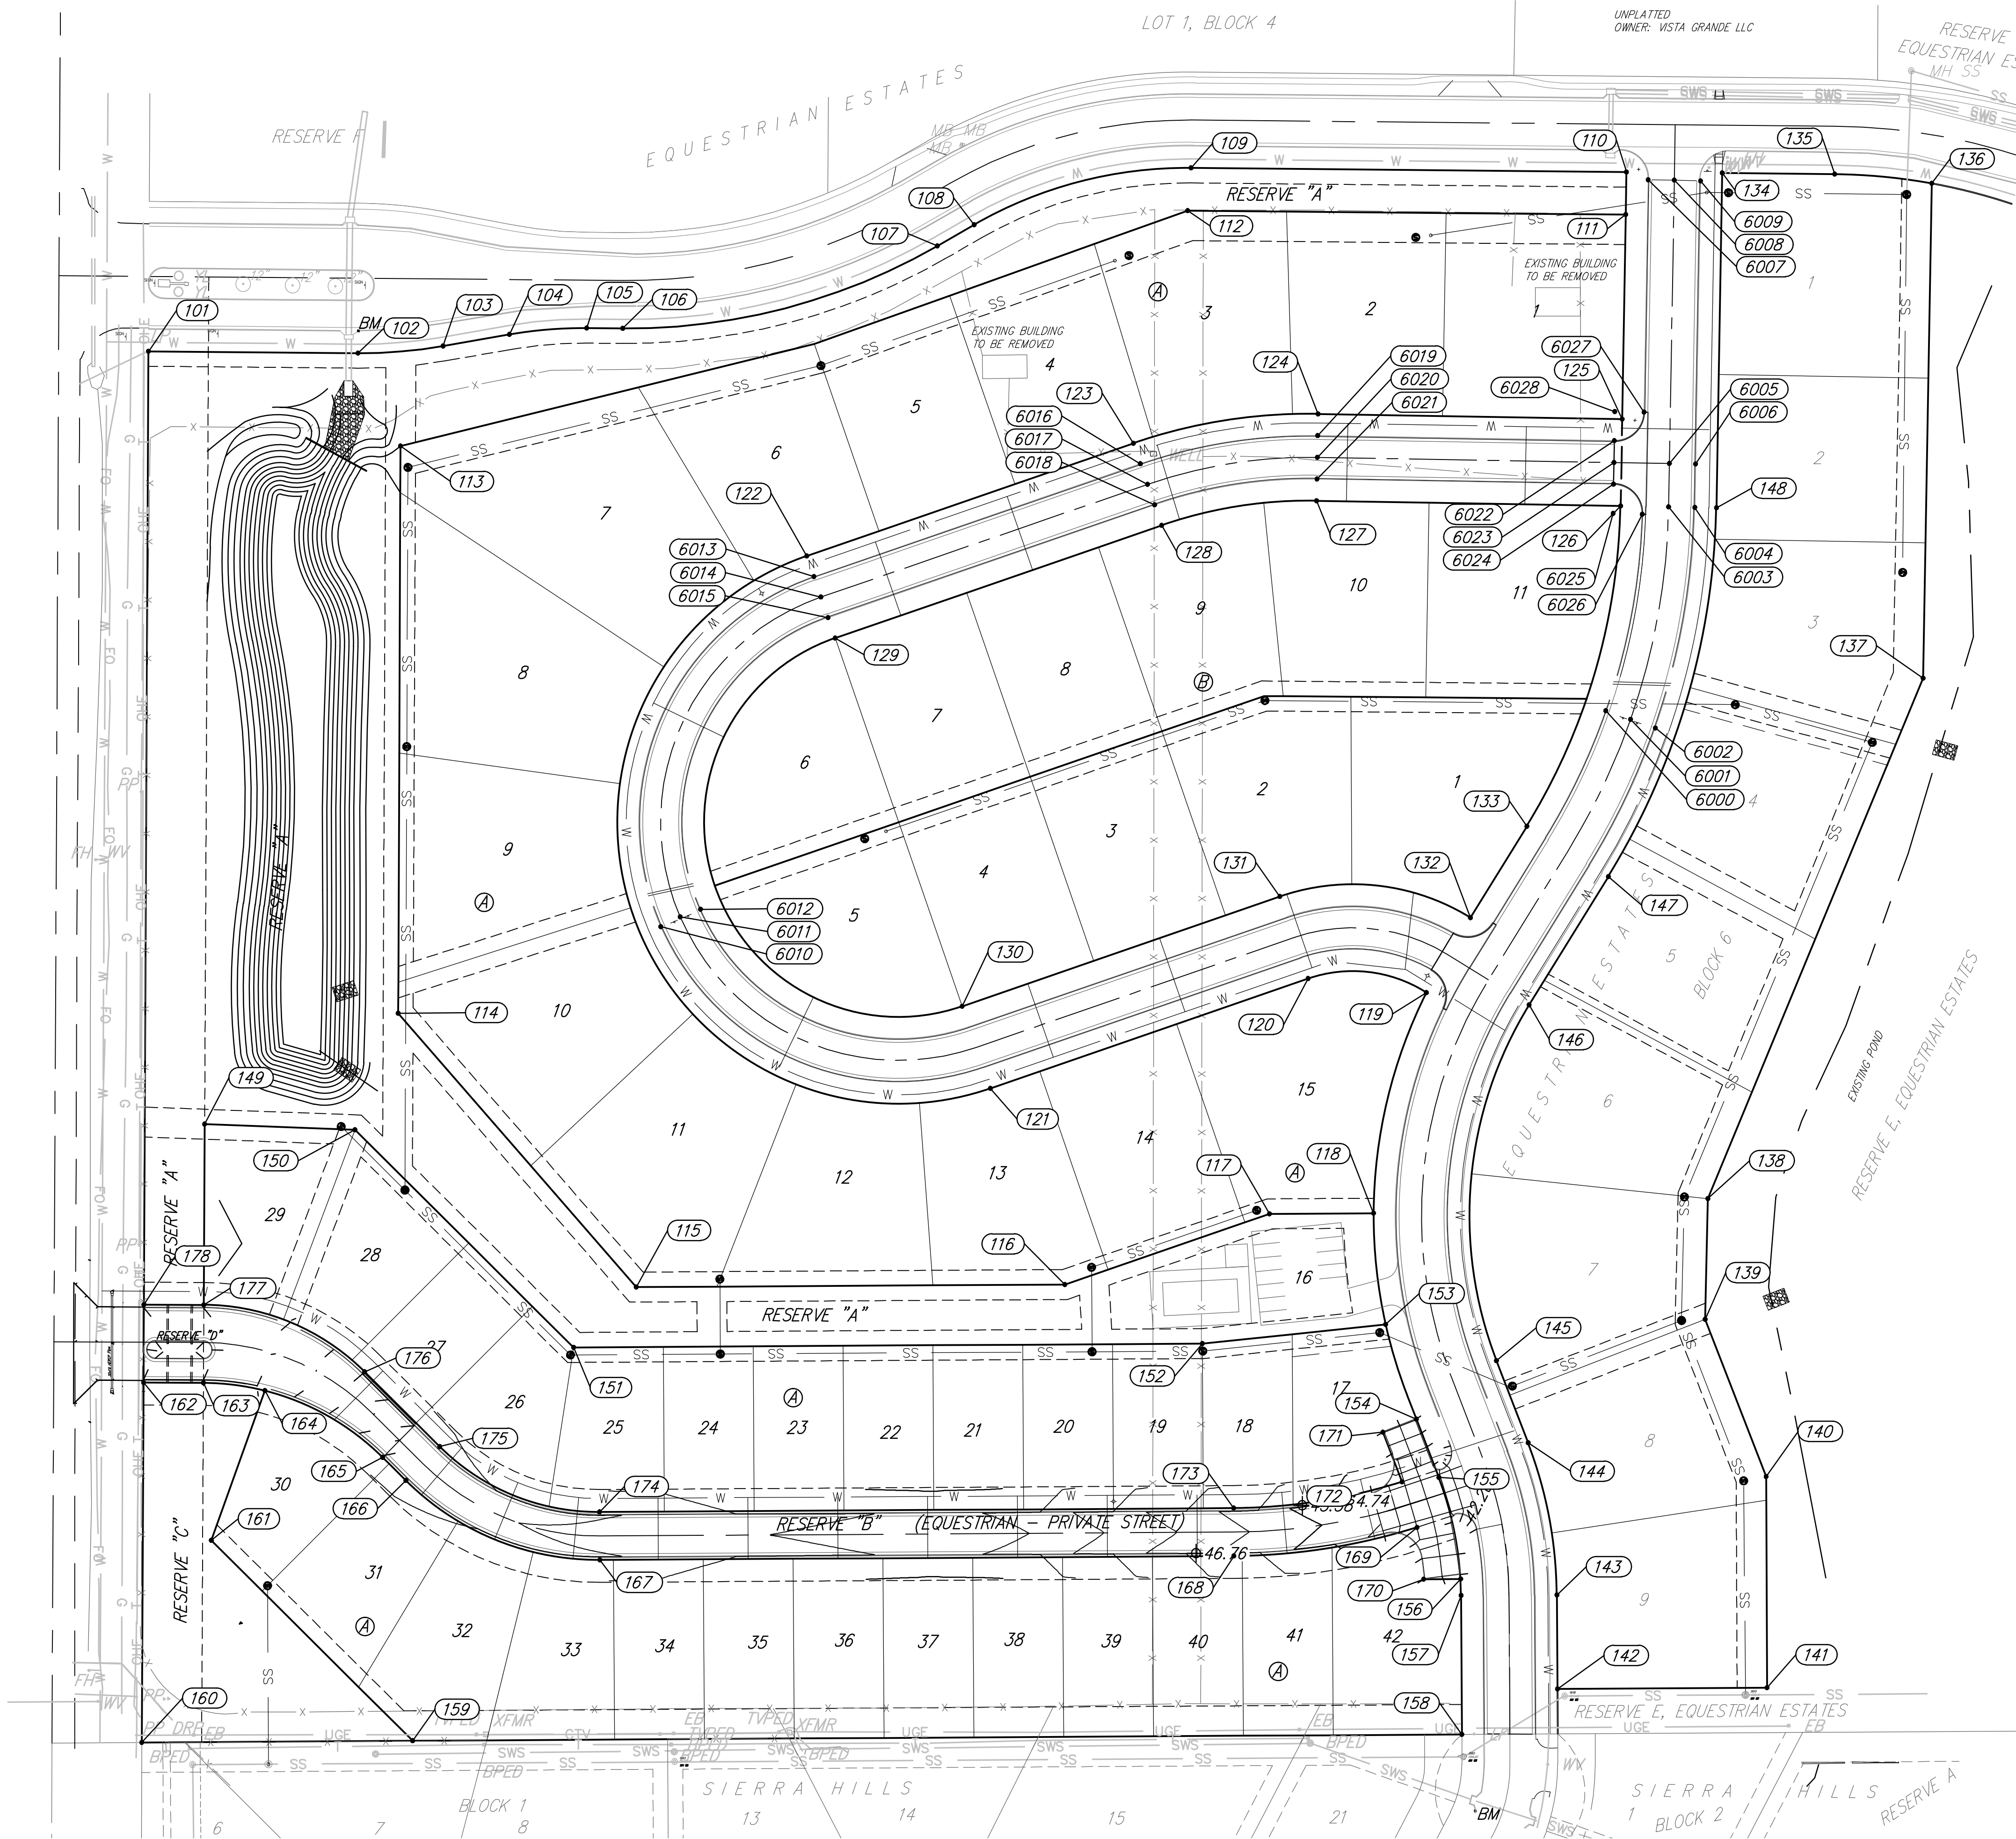


LOT 1, BLOCK 4

UNPLATTED  
OWNER: VISTA GRANDE LLC

RESERVE 1  
EQUESTRIAN ES  
MH SS

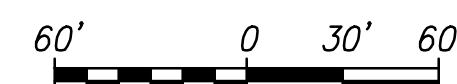

**The Paddock at 127th  
Public Paving Map**

 <b>RUGGLES &amp; BOHM</b>	ENGINEERING   SURVEYING   LANDSCAPE ARCHITECTURE   GOVERNMENT		DATE <b>July 2017</b>
	924 NORTH MAIN WICHITA, KANSAS 67203 P (316) 264-8008 F (316) 264-4621 WWW.RKANSAS.COM		DESIGN <b>EJG</b>
PROJECT NUMBER <b>472-85342</b>	RB JOB NO. <b>4858E</b>	DWG. SCALE <b>60</b>	DRAWN <b>EJG</b>
DRAWING FILE <b>4858E Bubble Maps [Public Paving Map]</b>			REVIEW <b>EJG</b>
			SHEET <b>12</b>
			OF <b>21</b>

(c) Copyright 2015, Ruggles & Bohm, P.A.