

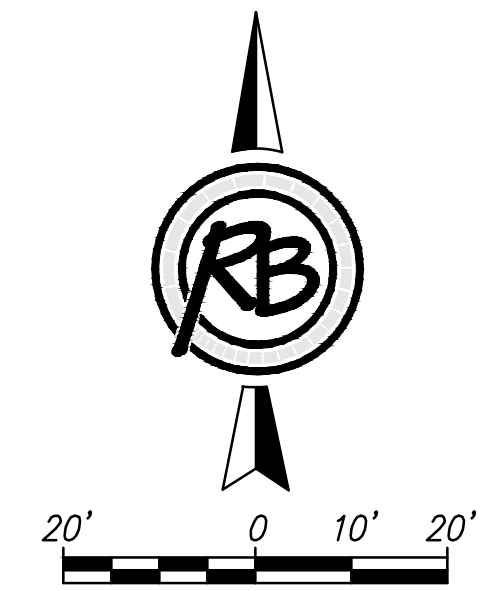


F:\Projects\Projects 4800-4899\4866E (Chisholm Cove Engineering)\Plans\Water\Water Line 1-1.dwg

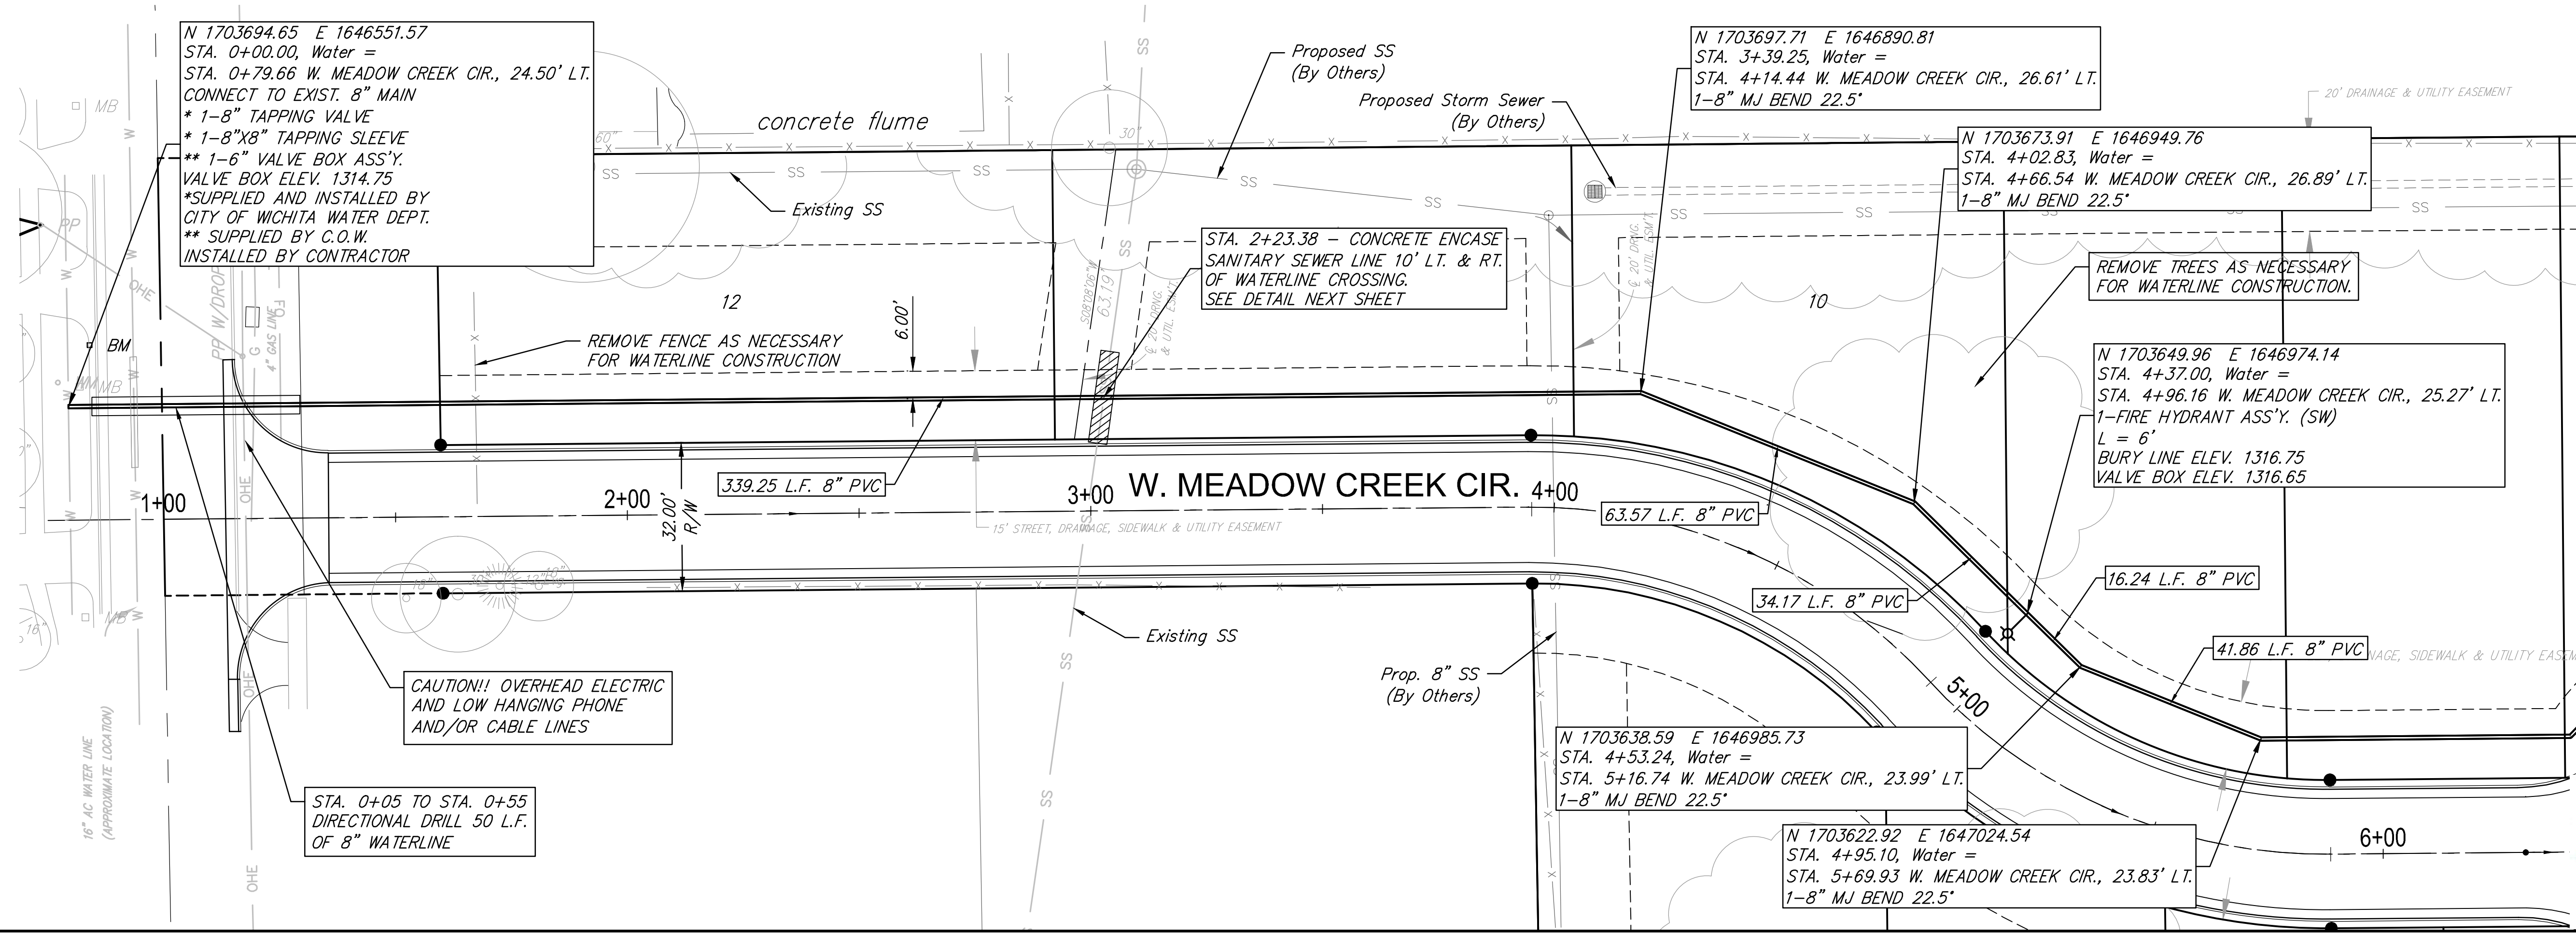

RUGGLES BOHM
 PROFESSIONAL ENGINEER
 LICENSE NO. 16373
 STATE OF KANSAS

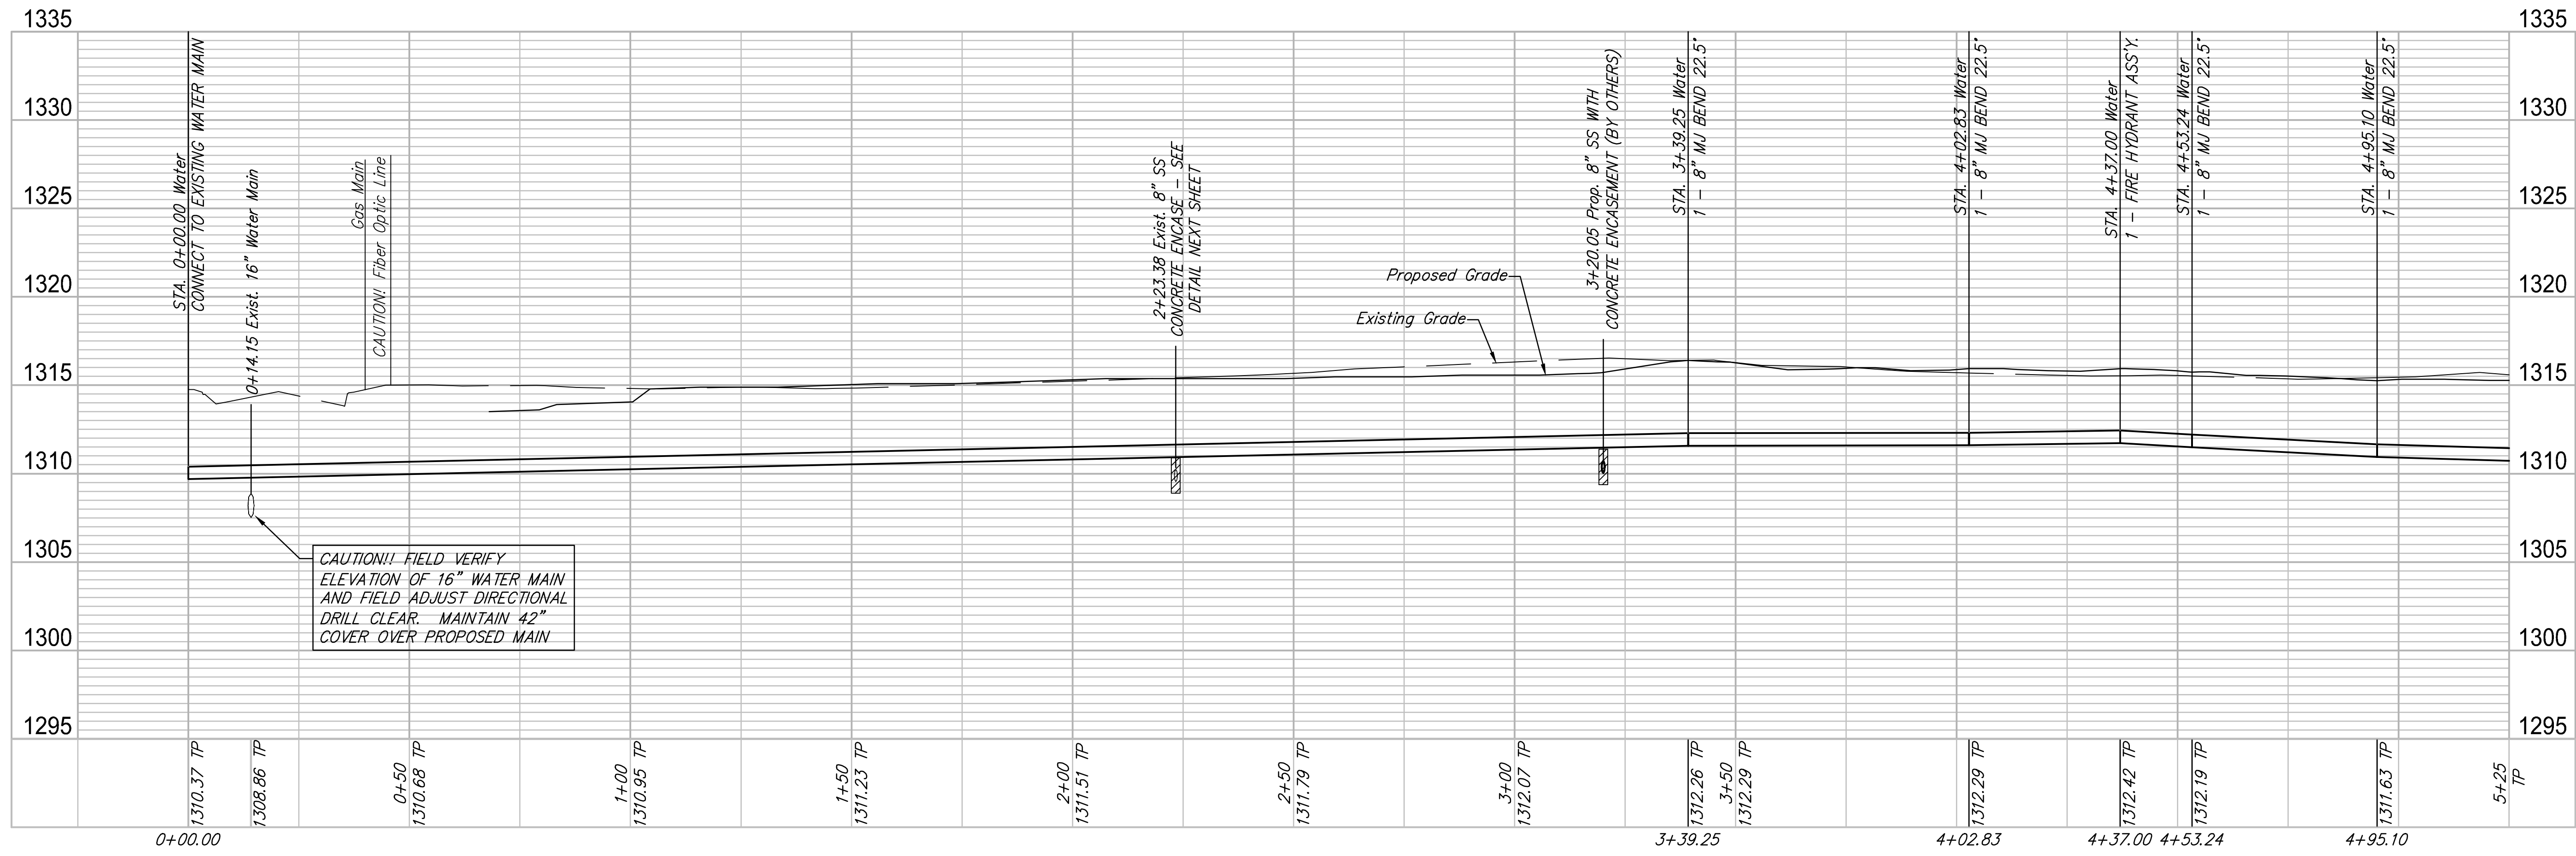

REVIEW	6-8-2017
DATE	7-17-2017
DESIGN	KWL
DRAWN	KWL
PROJECT NUMBER	448-30811
DRAWING FILE	Water Line 1-1
Chisholm Cove Addition Water Line 1 (1 of 2) Wichita, Kansas	
REVISION	3
OF	13