

©2017
MKEC Engineering
All Rights Reserved
www.mkec.com
These drawings and their contents, including, but not limited to, all concepts, designs, & ideas are the exclusive property of MKEC Engineering (MKEC), and may not be used or reproduced in any way without the express consent of MKEC.



LINE 1 & 2

| | | |
|-------------|-----------|---------|
| PROJECT NO. | 468-85073 | |
| DATE | JUNE 2017 | |
| SCALE | 1" = 20' | |
| DESIGNED | DRAWN | CHECKED |
| DFL | RWB | GJA |

| NO. | REVISION | DATE |
|-----|----------|------|
|-----|----------|------|


SHEET NO.

J:\PROJECTS\2017\1401010482_PREMIER_ESTANCIA\DWG\CAD\SW\RESIDENTIAL\PH2\14462-RES_DP-01_P12.DWG
 PLOTTED: Monday, July 17, 2017 @ 03:35PM

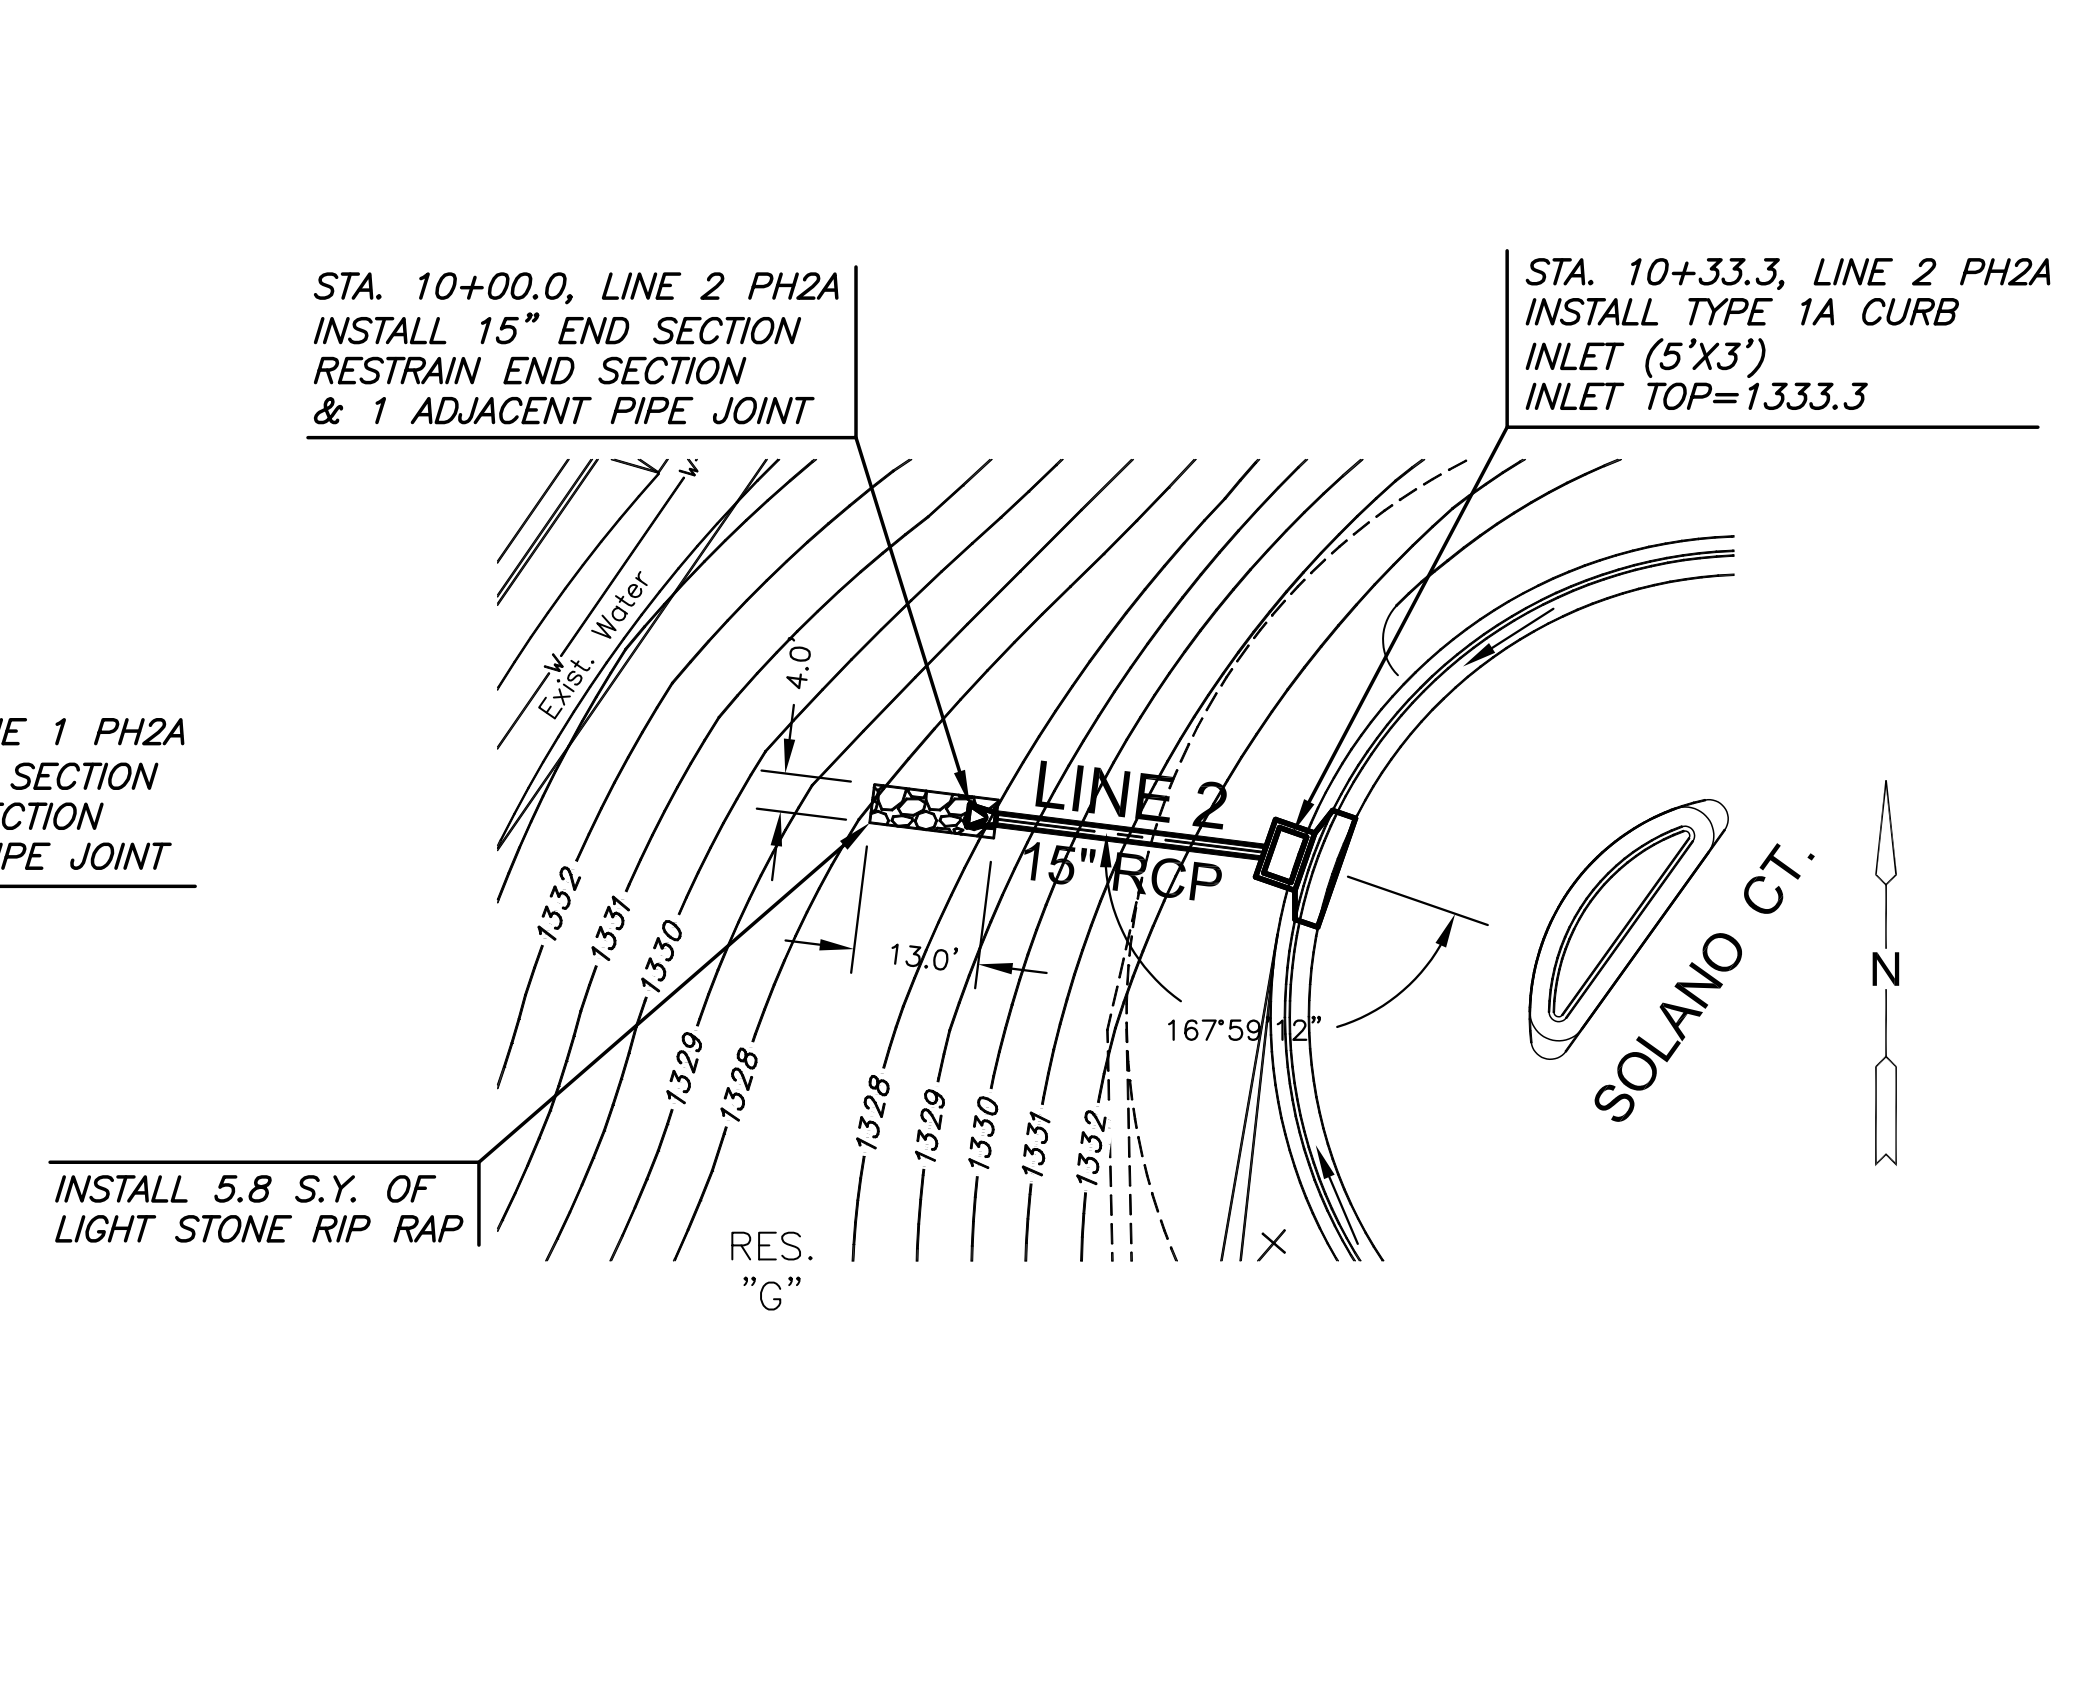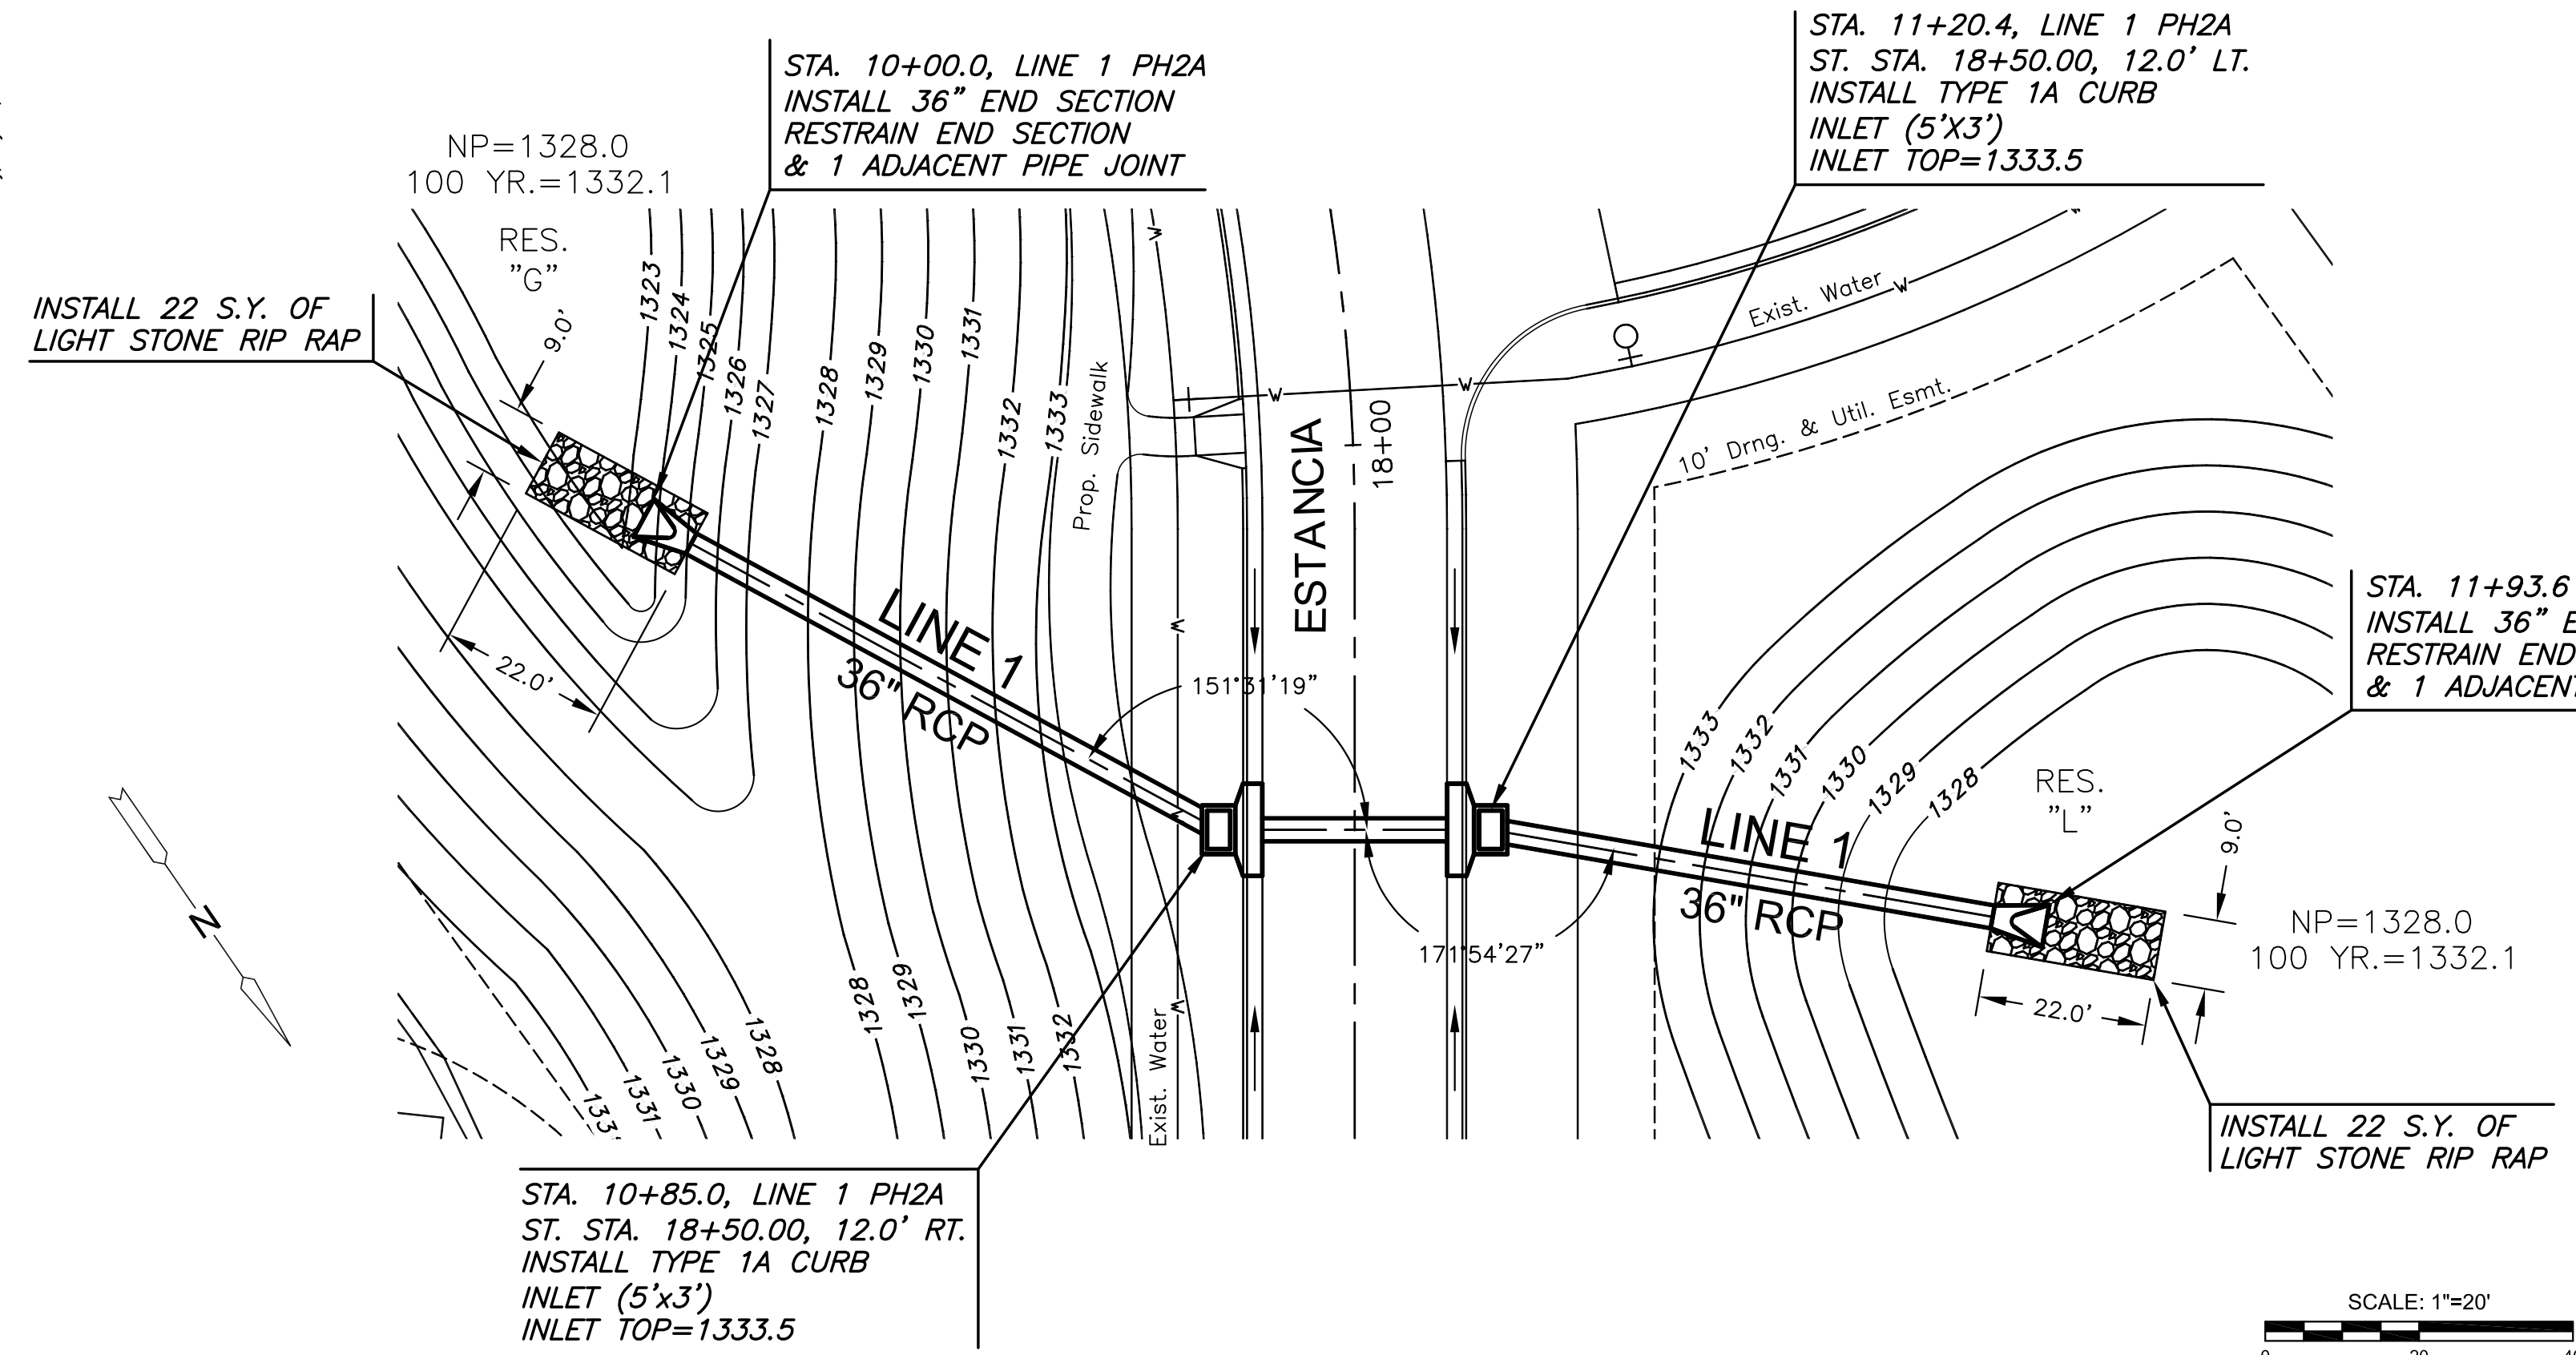

PLAN SWS LINE 1 PHASE 2A
PROFILE SWS LINE 1 PHASE 2A

PLAN SWS LINE 2 PHASE 2A
PROFILE SWS LINE 2 PHASE 2A

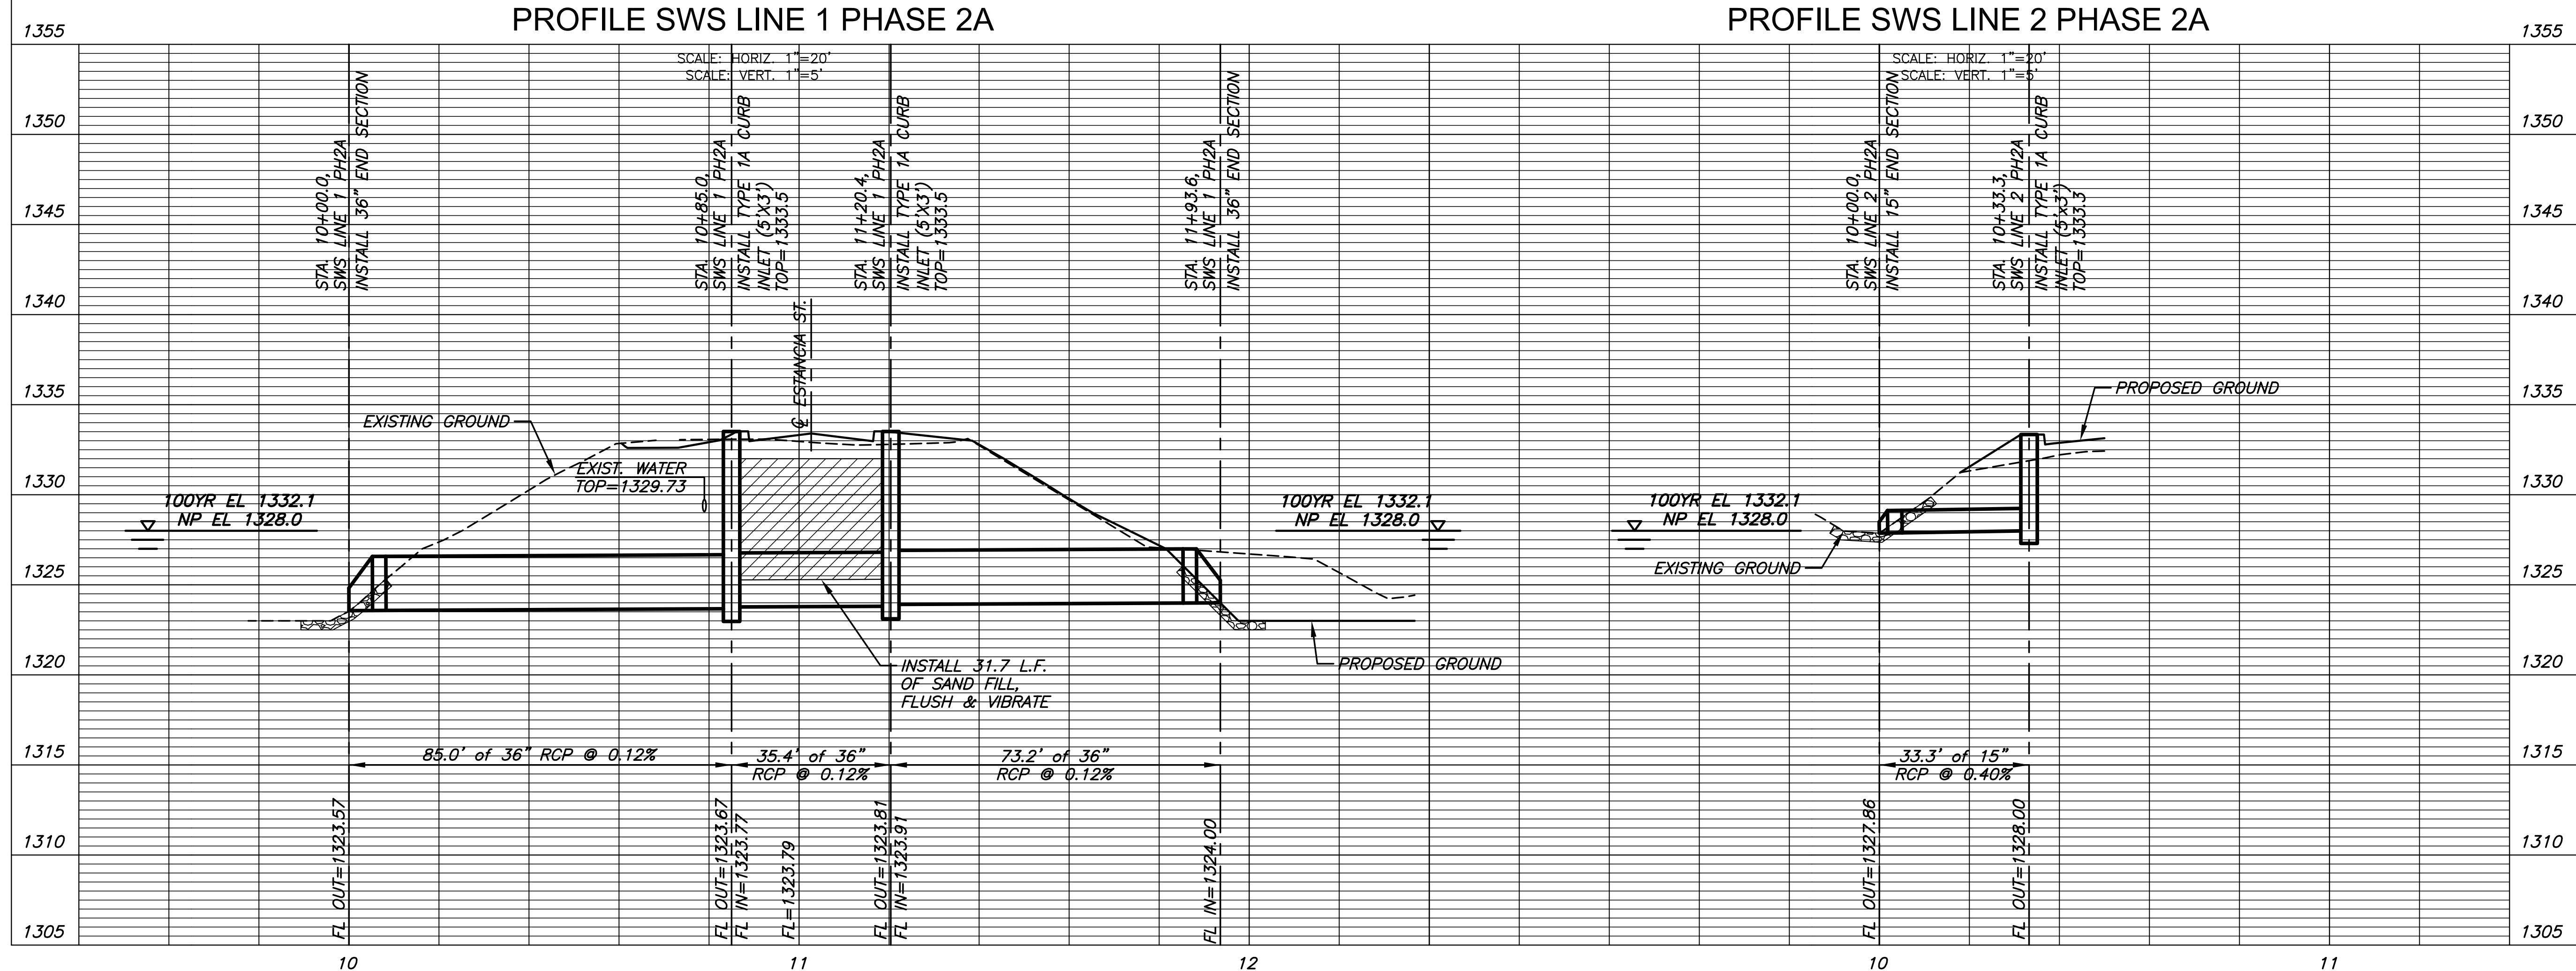

1355
1350
1345
1340
1335
1330
1325
1320
1315
1310
1305

1355
1350
1345
1340
1335
1330
1325
1320
1315
1310
1305

10 11 12 10 11