



PLOTTED: Monday, July 17, 2017 @ 01:25PM

J:\PROJECTS\2017\14101010482 - PREMIER ESTANCIA\DWG\CAD\SW\RESIDENTIAL\PH2\14462-RES_DP-03_P12.DWG

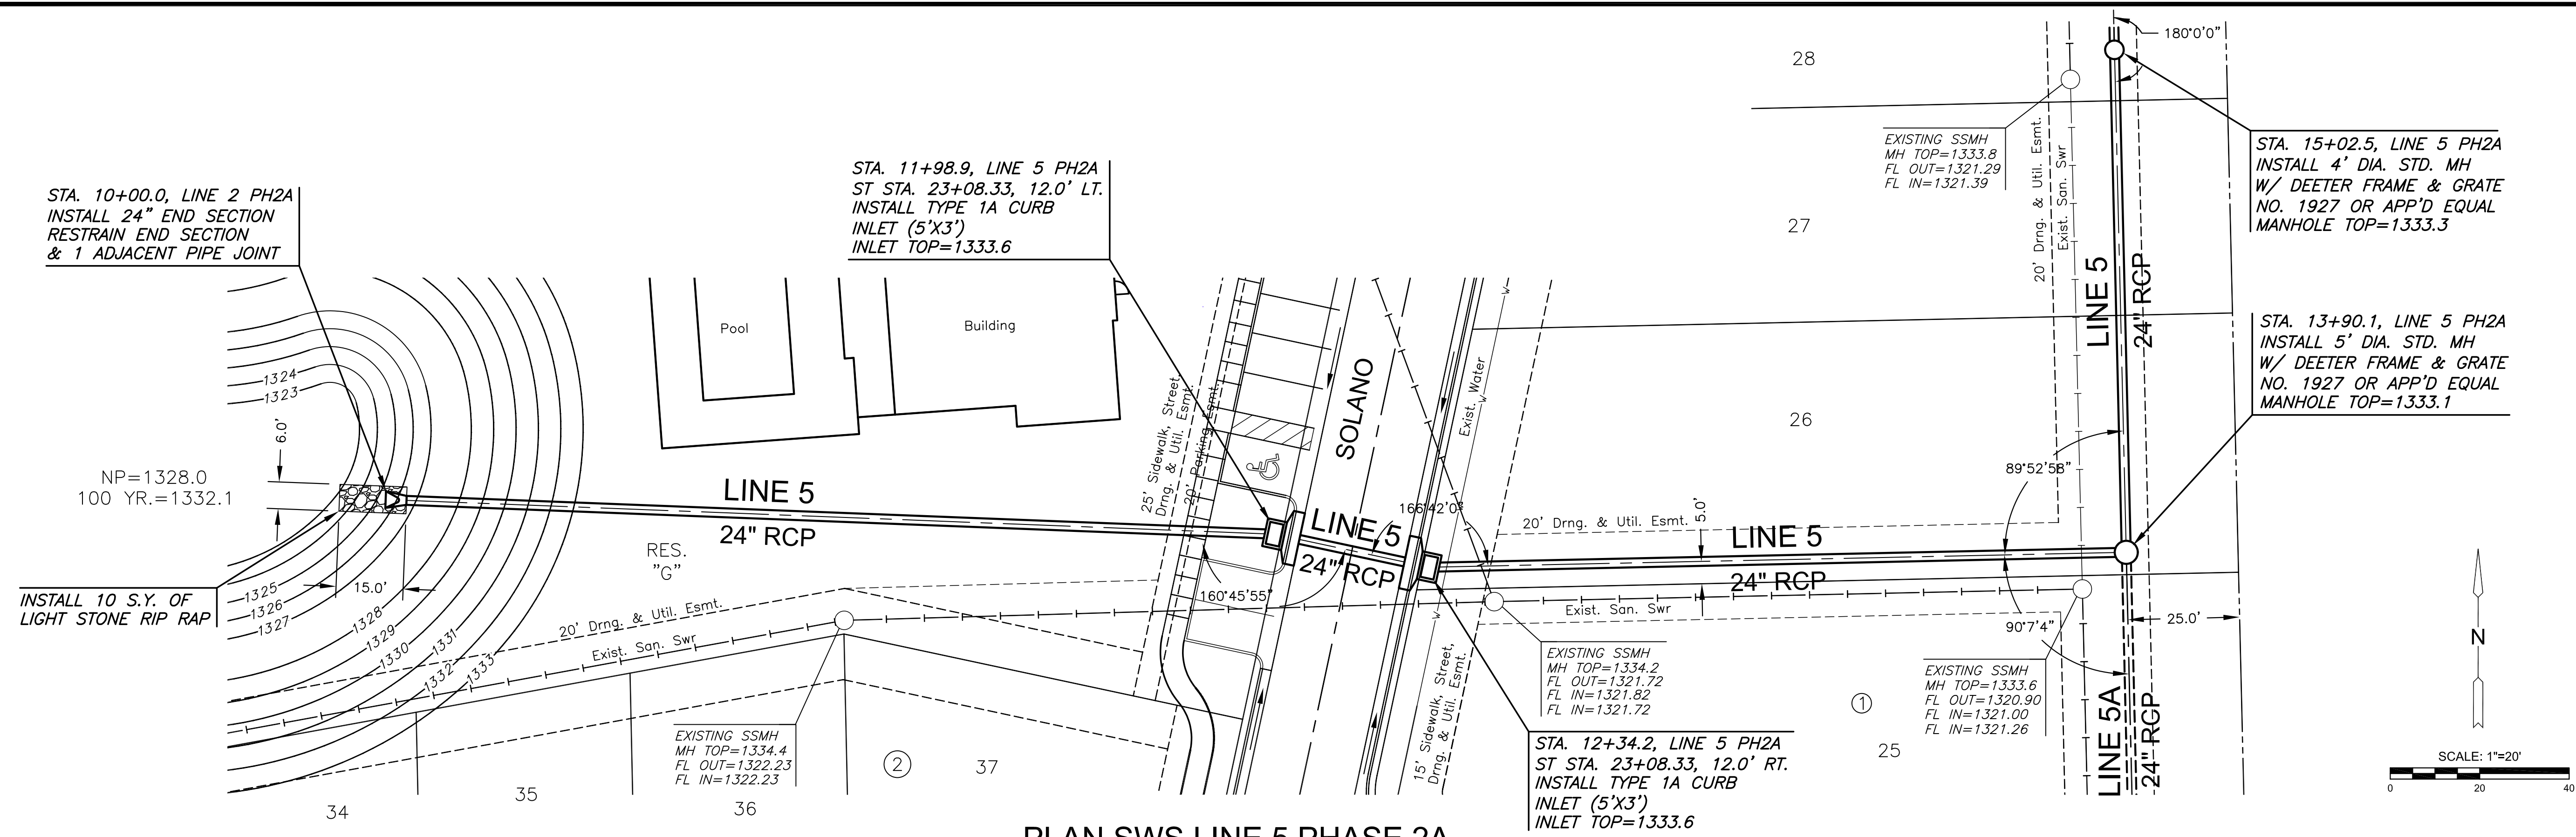

PLAN SWS LINE 5 PHASE 2A
PROFILE SWS LINE 5 PHASE 2A

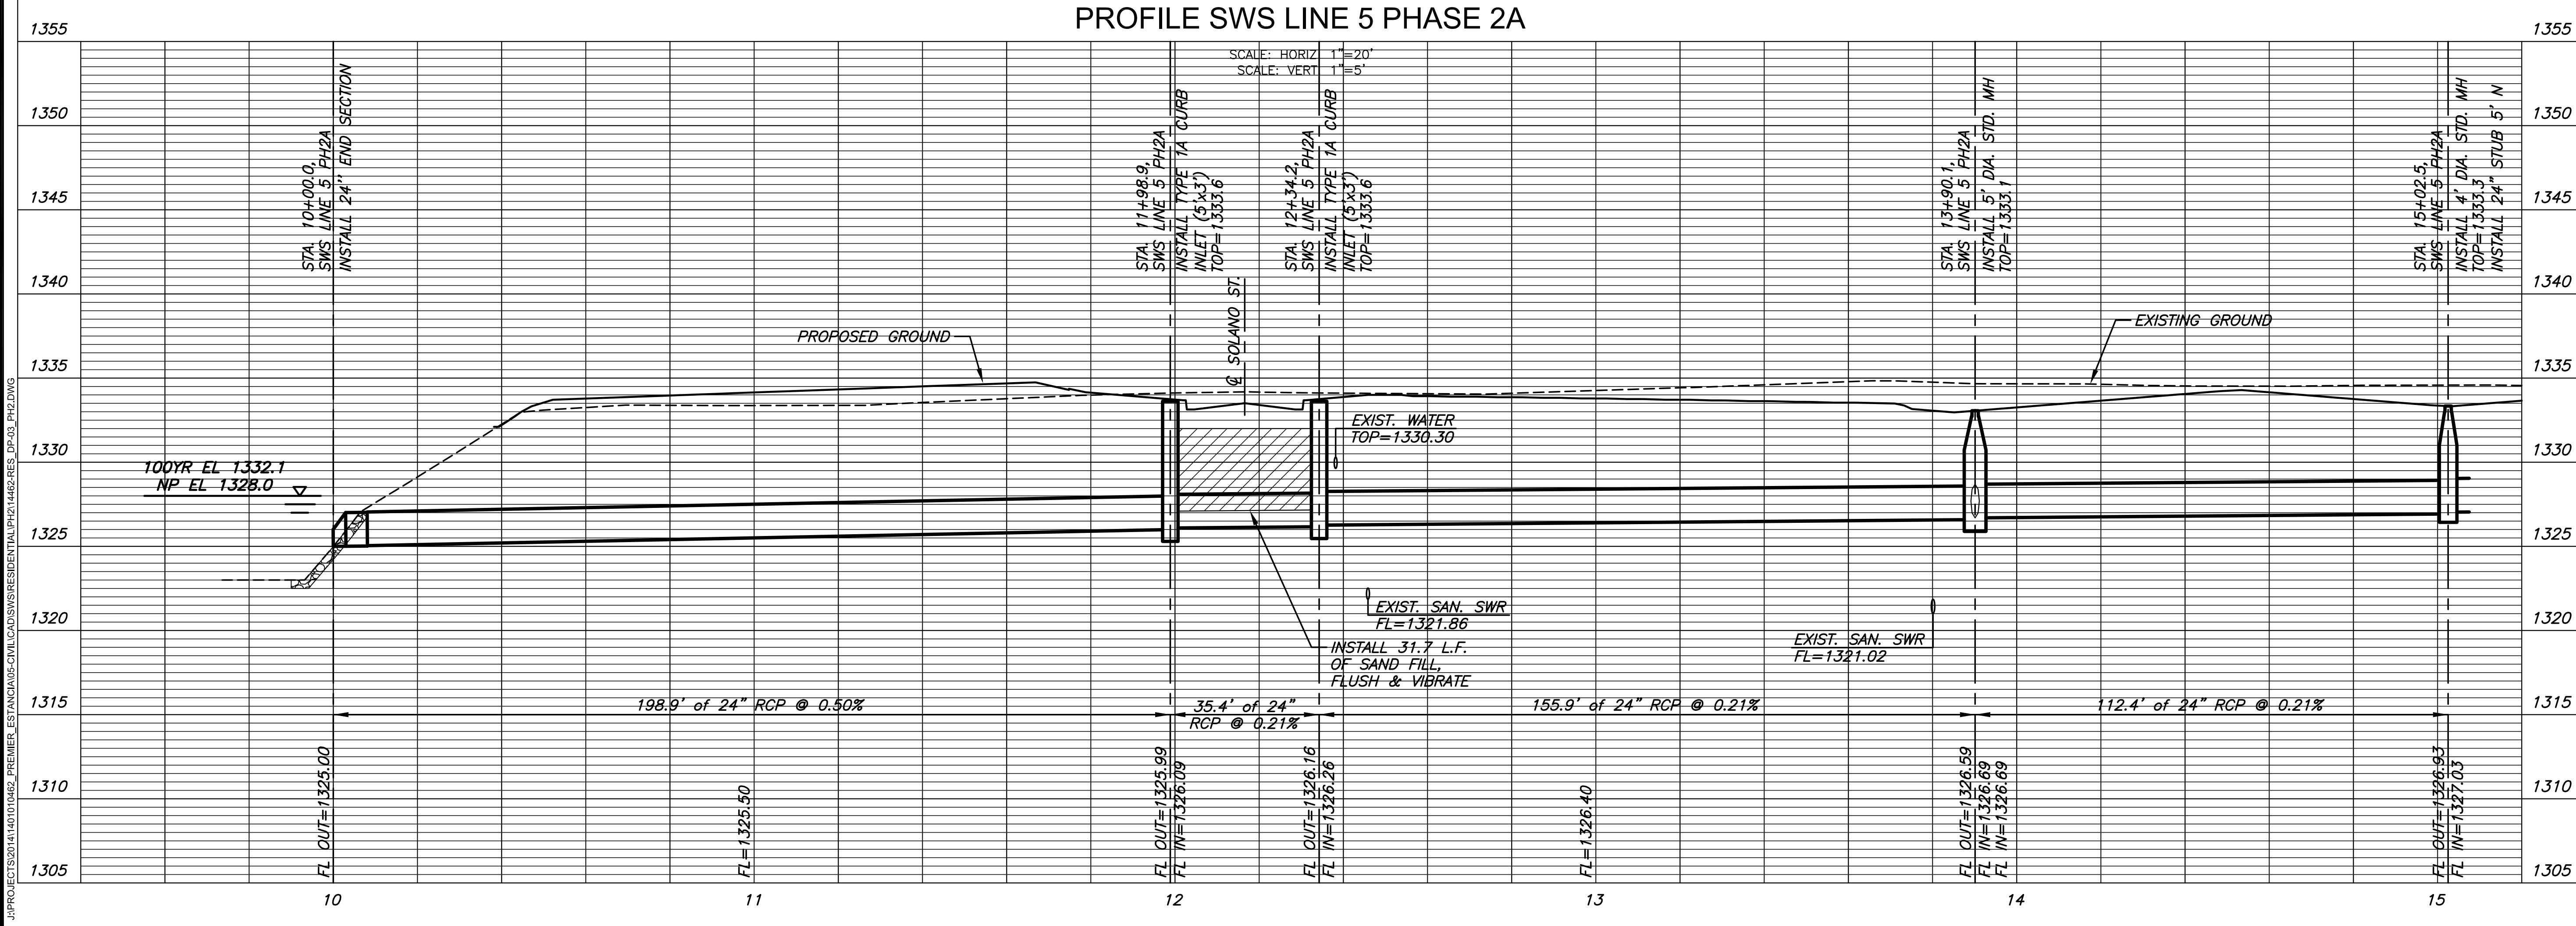

STORM WATER SEWER PLAN FOR
ESTANCIA ADDITION
PHASE 2A

©2017 MKEC Engineering All Rights Reserved
www.mkec.com
These drawings and their contents, including, but not limited to, all concepts, designs, & ideas are the exclusive property of MKEC Engineering (MKEC), and may not be used or reproduced in any way without the express consent of MKEC.

LINE 5		
PROJECT NO.	468-85073	
DATE	JUNE 2017	
SCALE	1" = 20'	
DESIGNED	DRAWN	CHECKED
DFL	RWB	GJA
NO.	REVISION	DATE
SHEET NO. 09 OF 19		