


©2017
MKEC Engineering
All Rights Reserved
www.mkec.com
These drawings and their contents, including, but not limited to, all concepts, designs, & ideas are the exclusive property of MKEC Engineering (MKEC), and may not be used or reproduced in any way without the express consent of MKEC.


LINE 5A & 6

PROJECT NO.	468-85073	
DATE	JUNE 2017	
SCALE	1" = 20'	
DESIGNED	DRAWN	CHECKED
DFL	RWB	GJA


NO.	REVISION	DATE

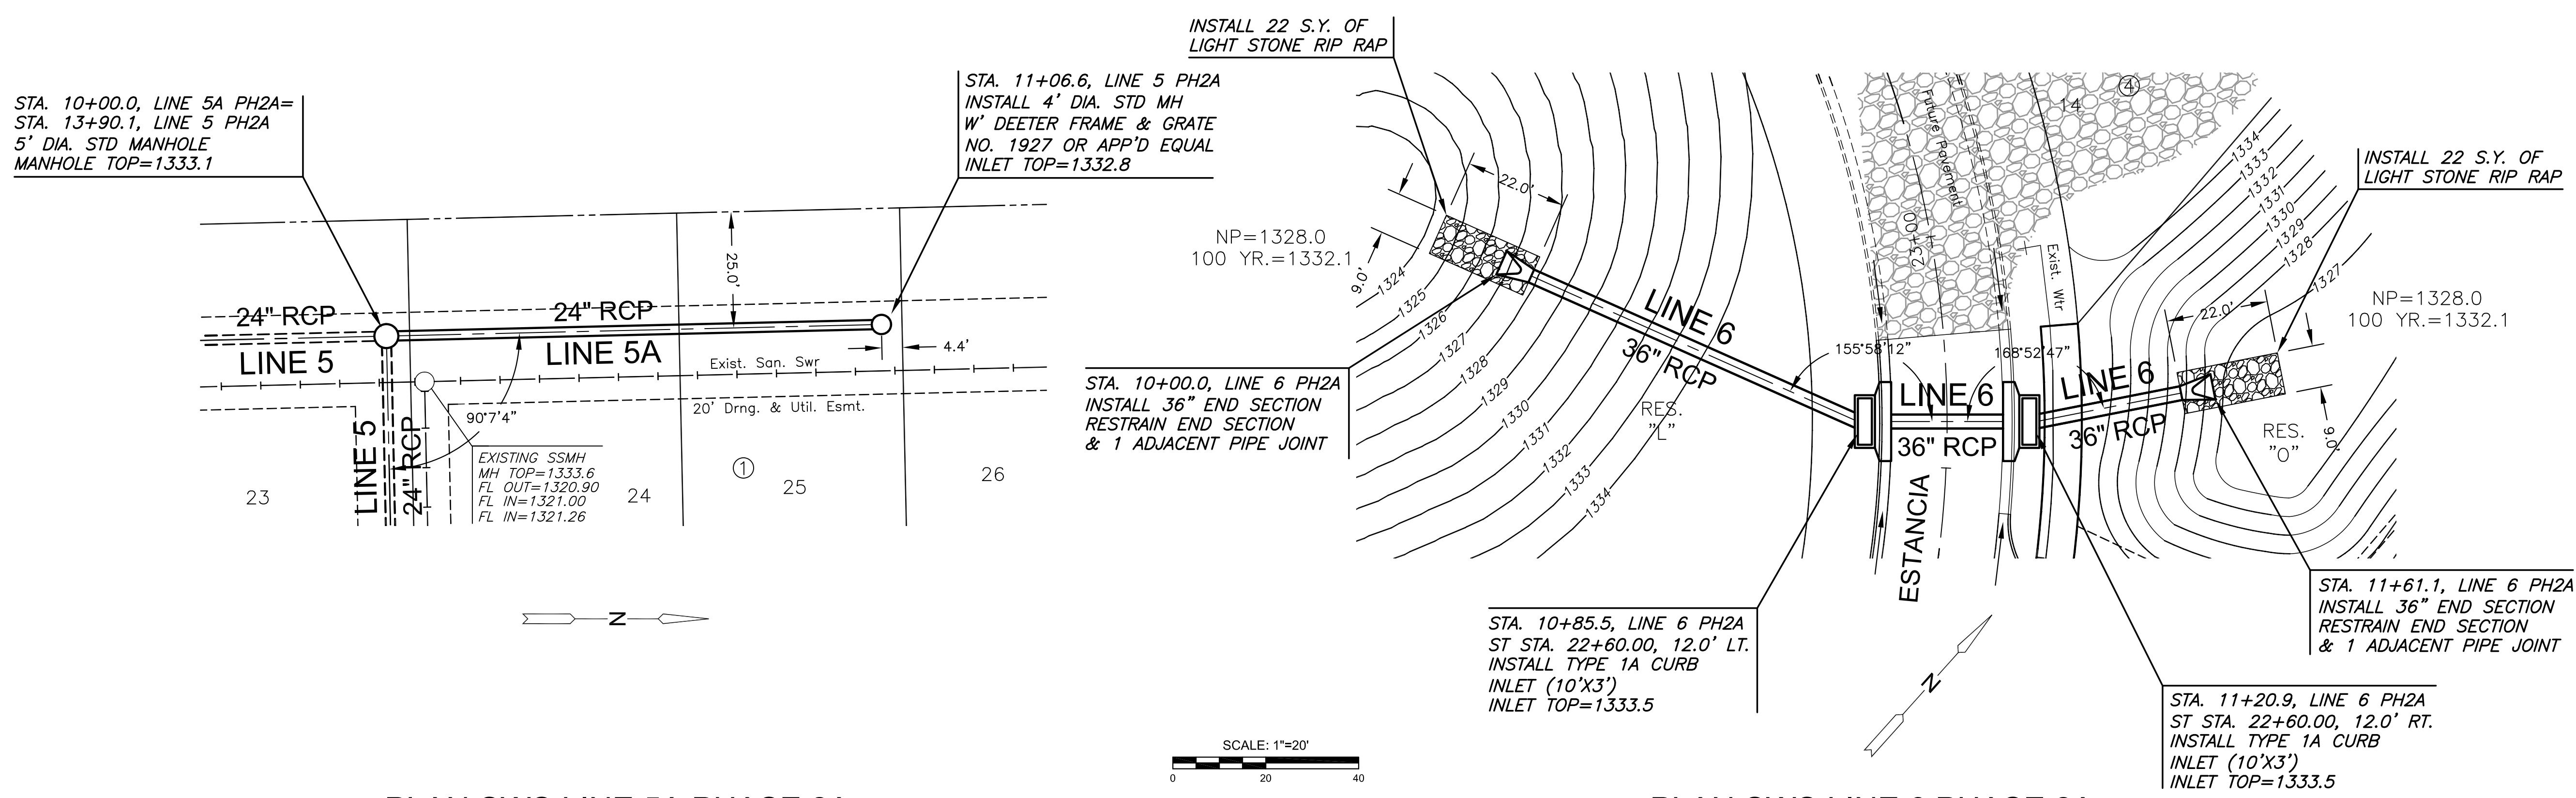

PLAN SWS LINE 5A PHASE 2A
PROFILE SWS LINE 5A PHASE 2A

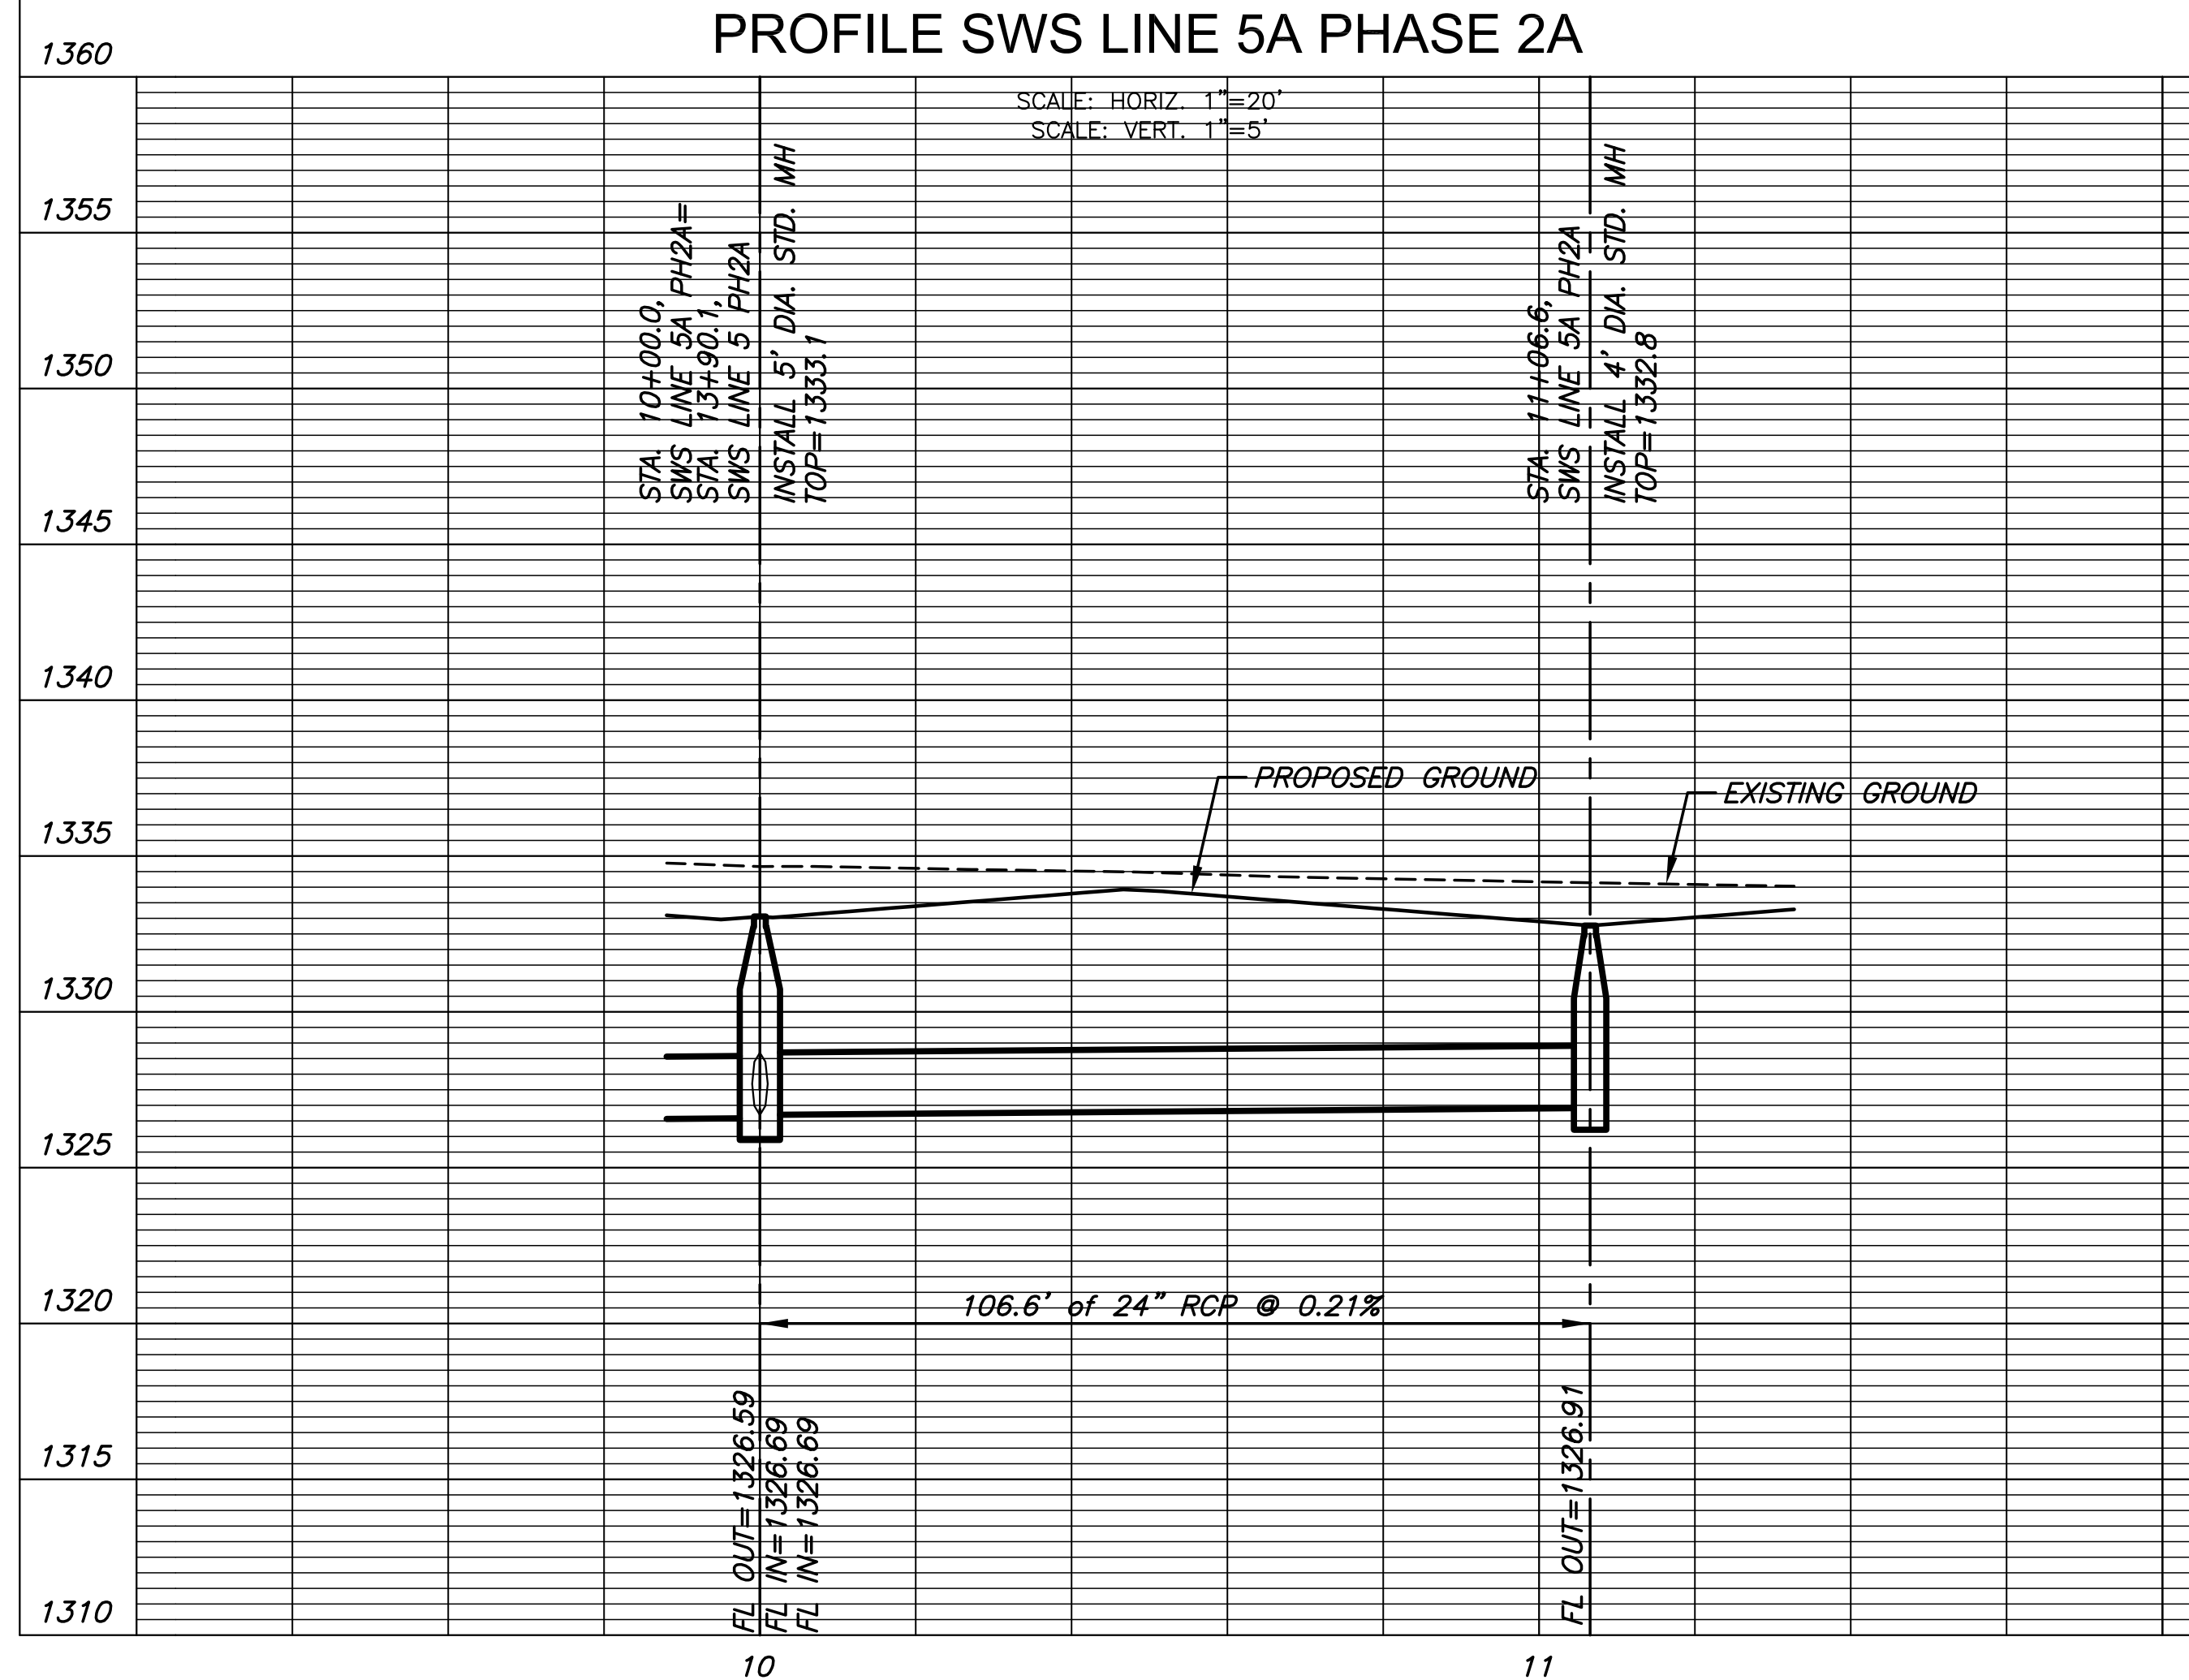

PLAN SWS LINE 6 PHASE 2A
PROFILE SWS LINE 6 PHASE 2A

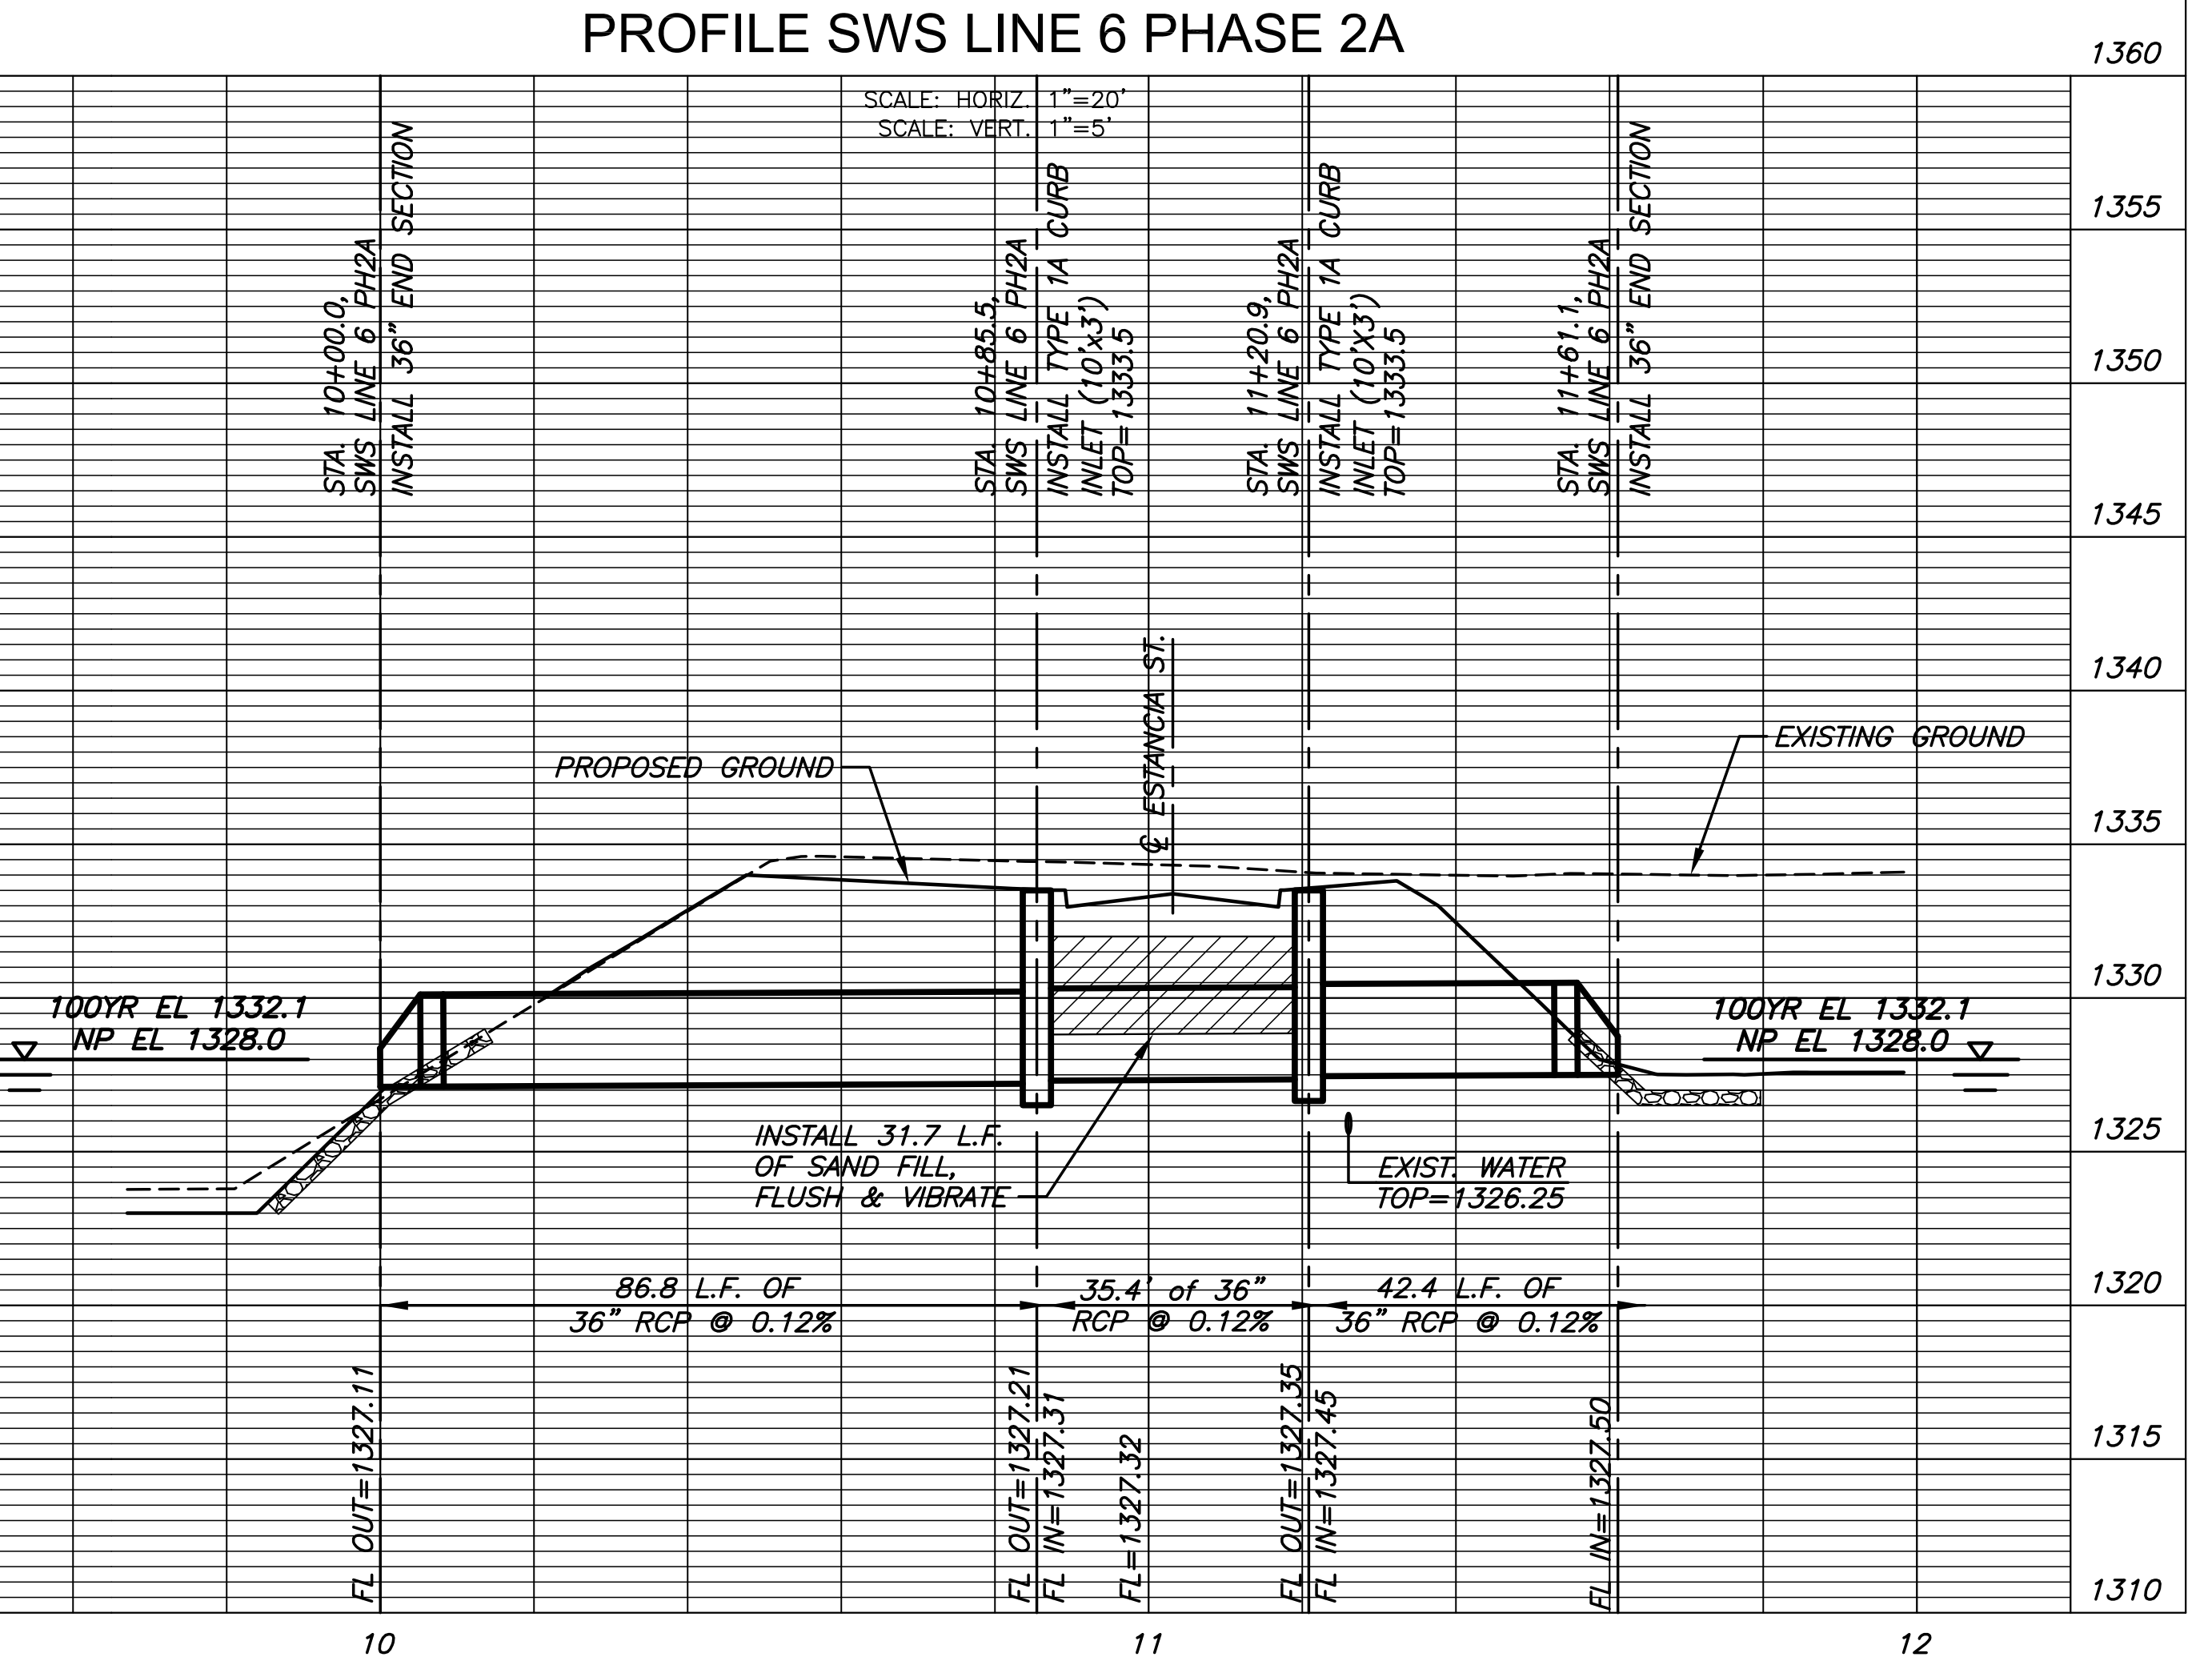

J:\PROJECTS\2017\1401010482_PREMIER_ESTANCIA\DWG\CAD\SW\RESIDENTIAL\PH2\14462-RES_DP-04_P12.DWG
 PLOTTED: Monday, July 17, 2017 @ 03:05PM