

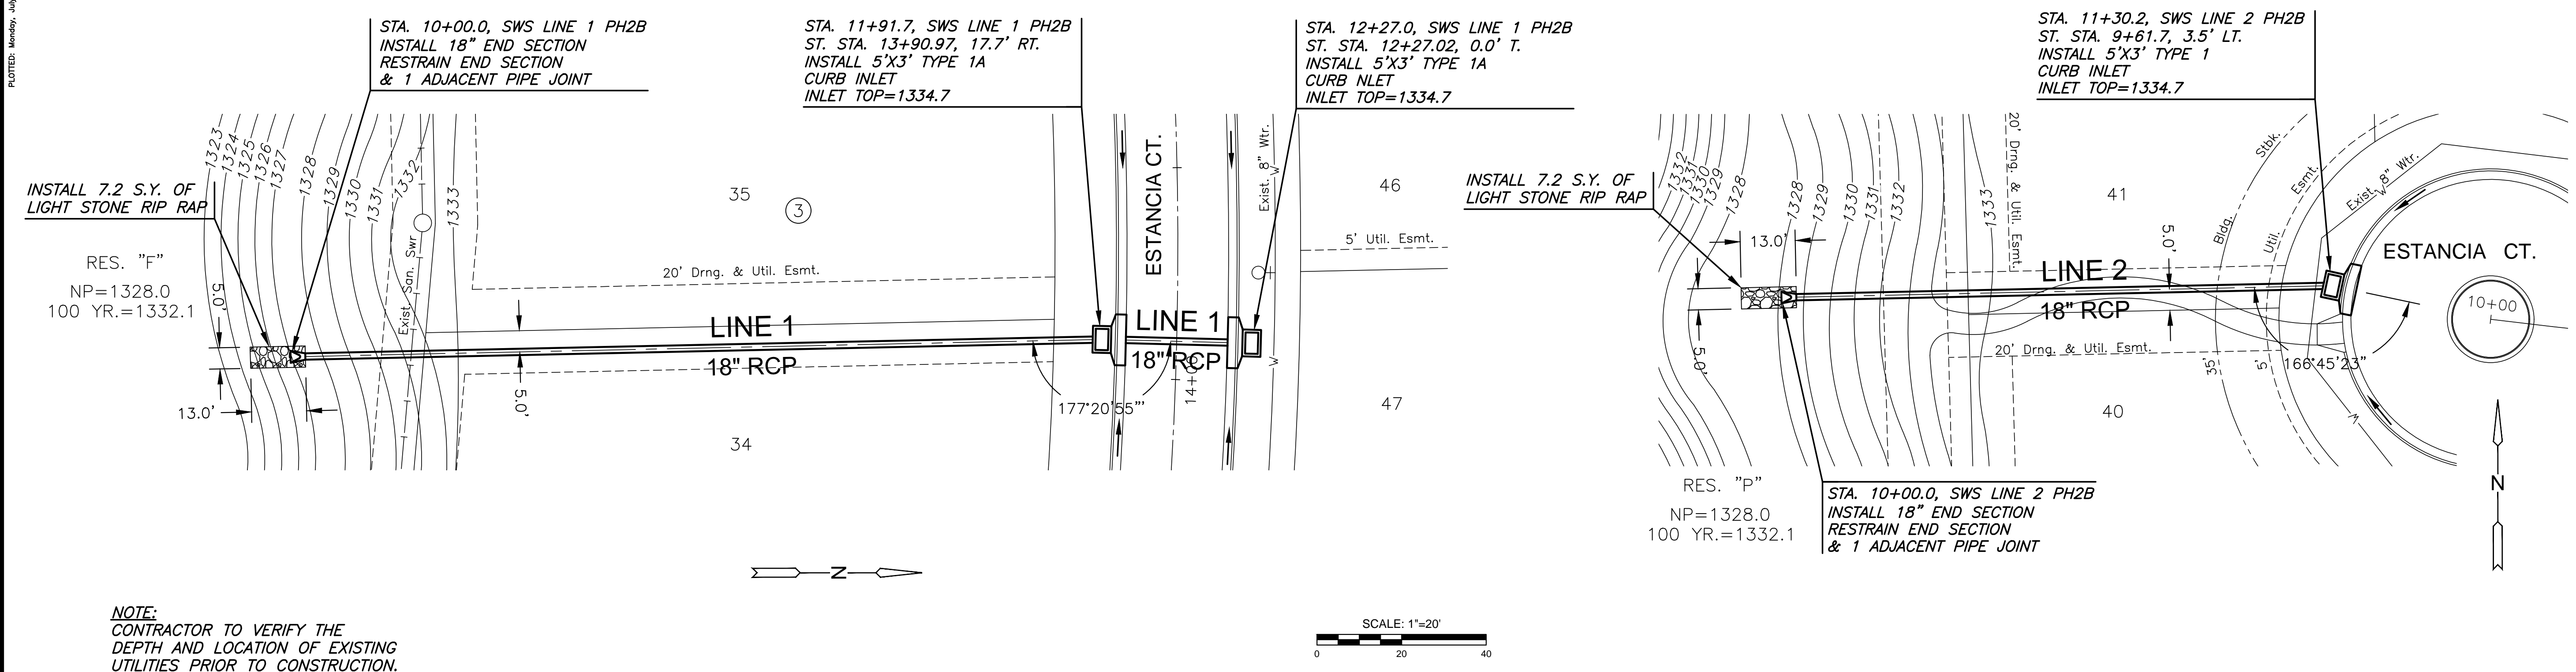


PLOTTED: Monday, July 17, 2017 @ 11:57AM
 J:\PROJECTS\2017\1401010482 - PREMIER ESTANCIA\DWG\CIVIL\CAD\SWS\RESIDENTIAL\PH2B\1462-RES_DP-01_PH2B.DWG

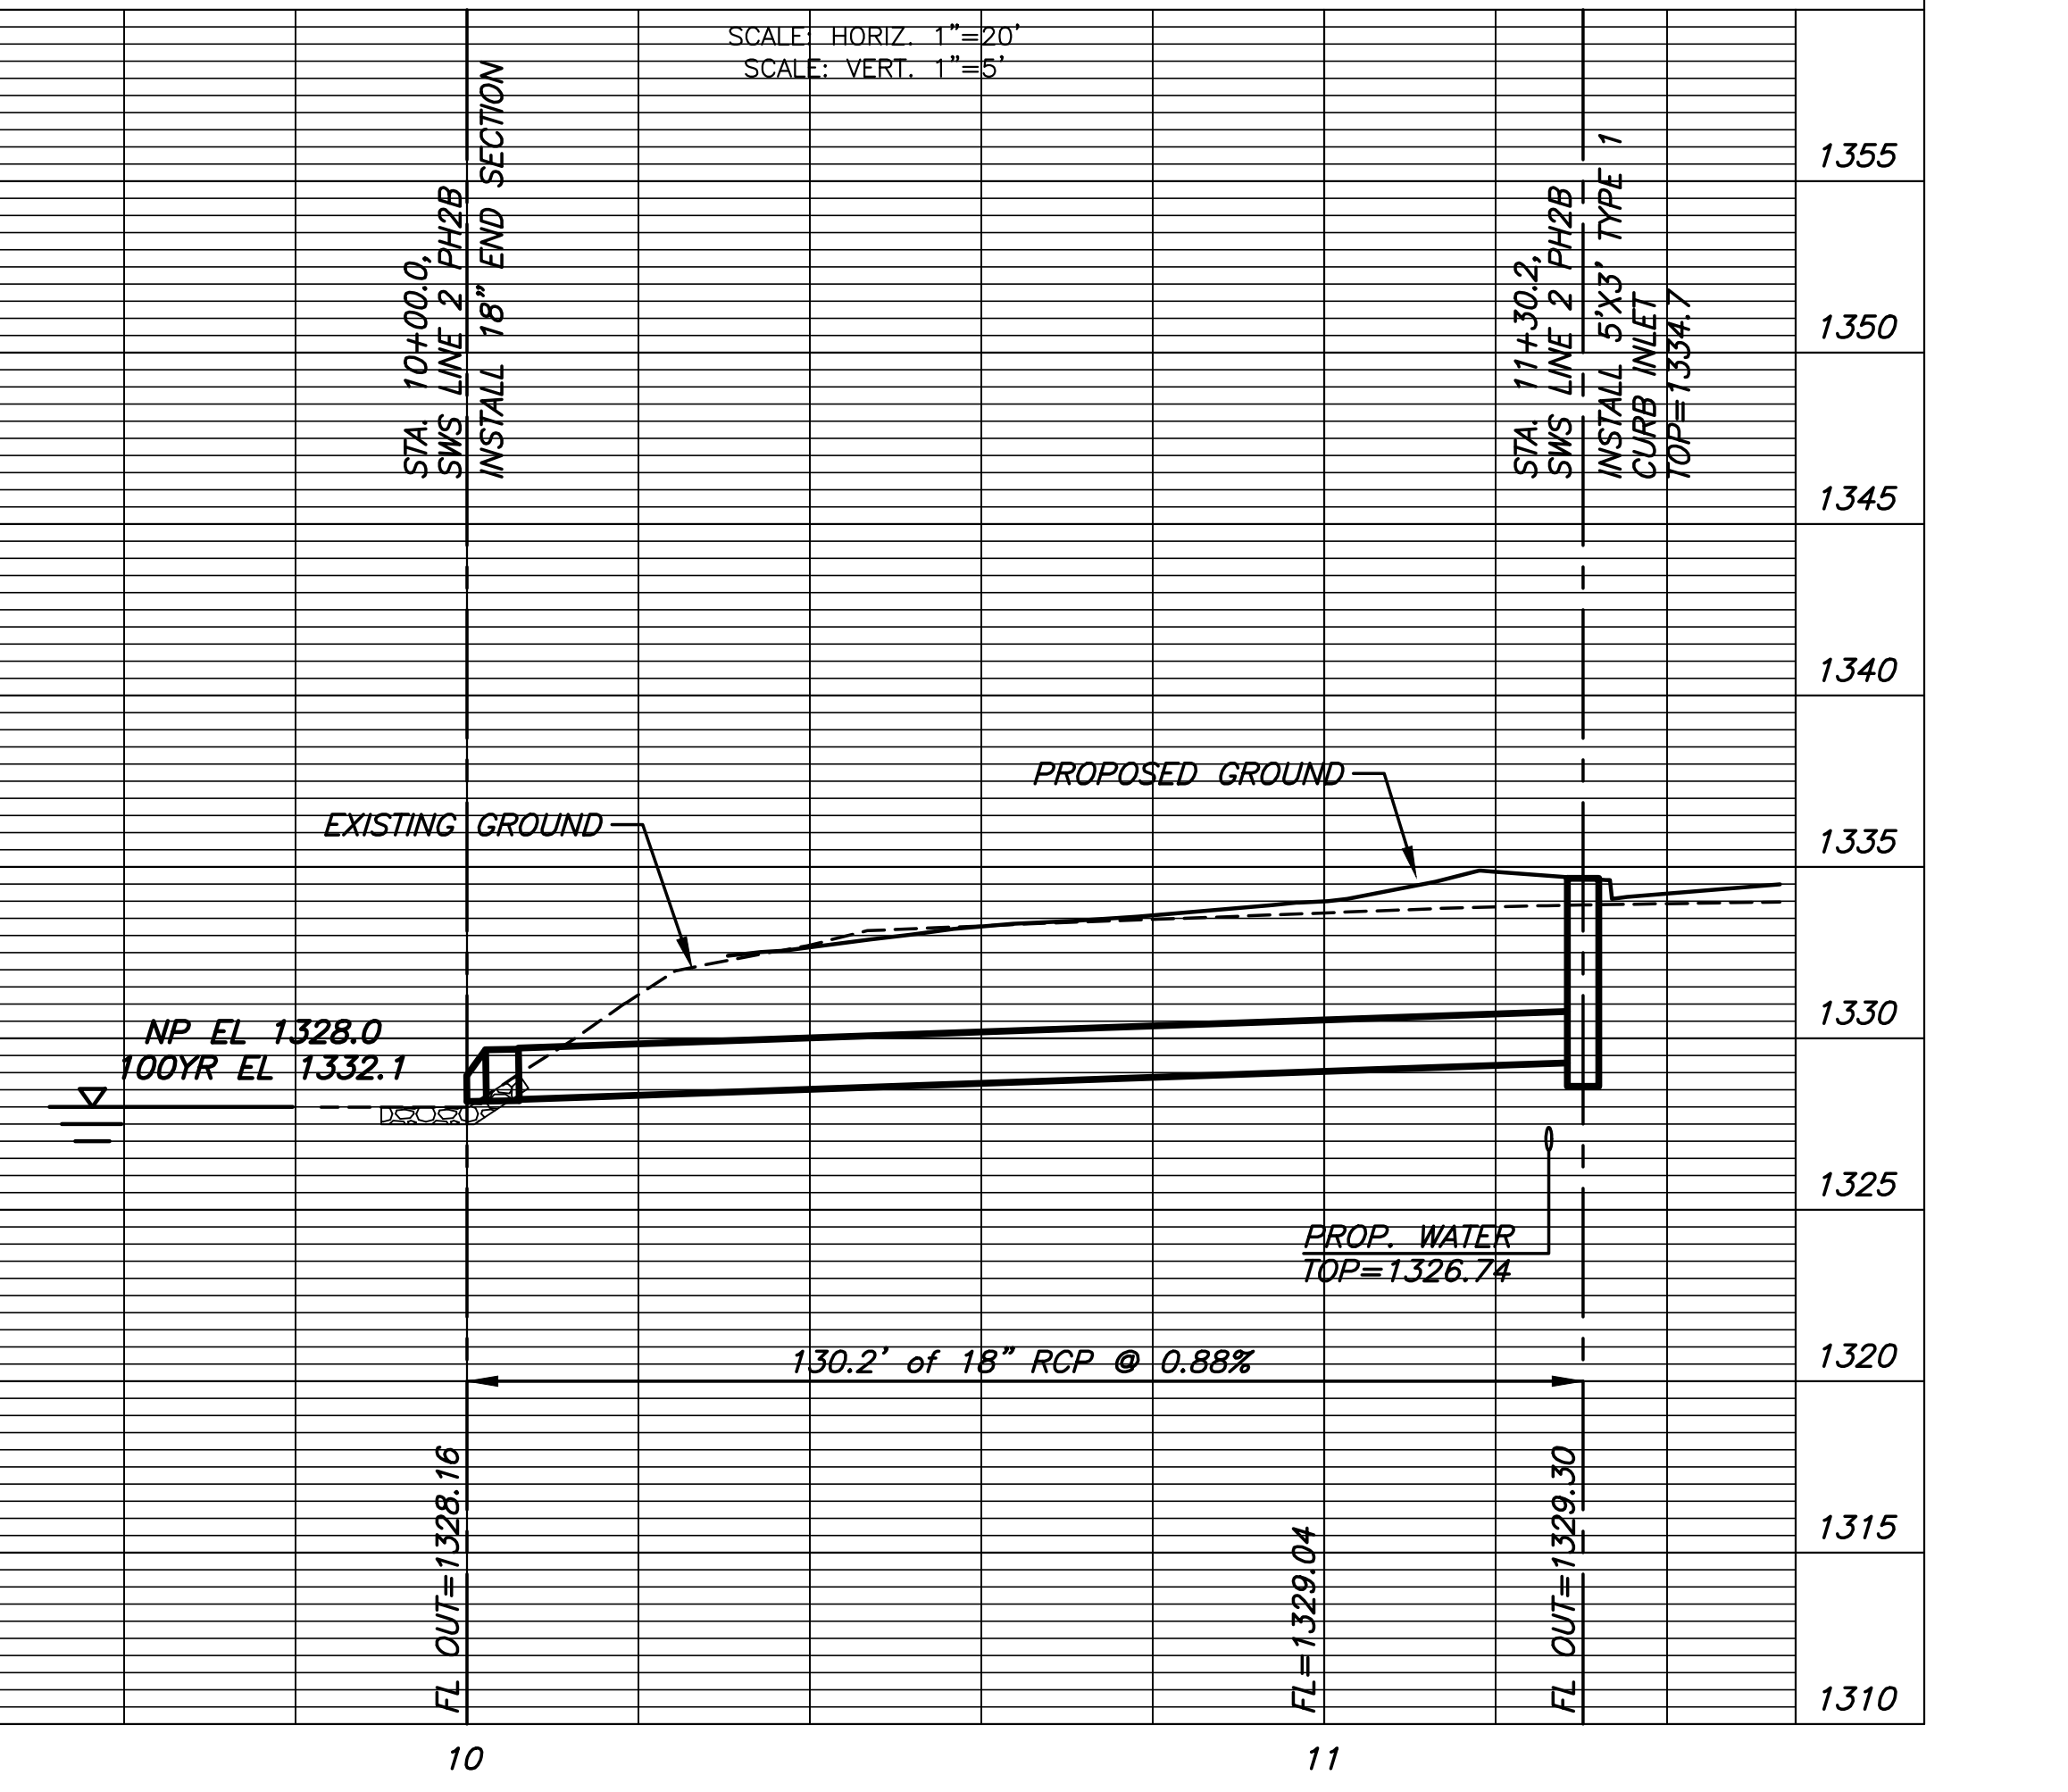

PROFILE SWS LINE 1 PHASE 2B

PROFILE SWS LINE 2 PHASE 2B

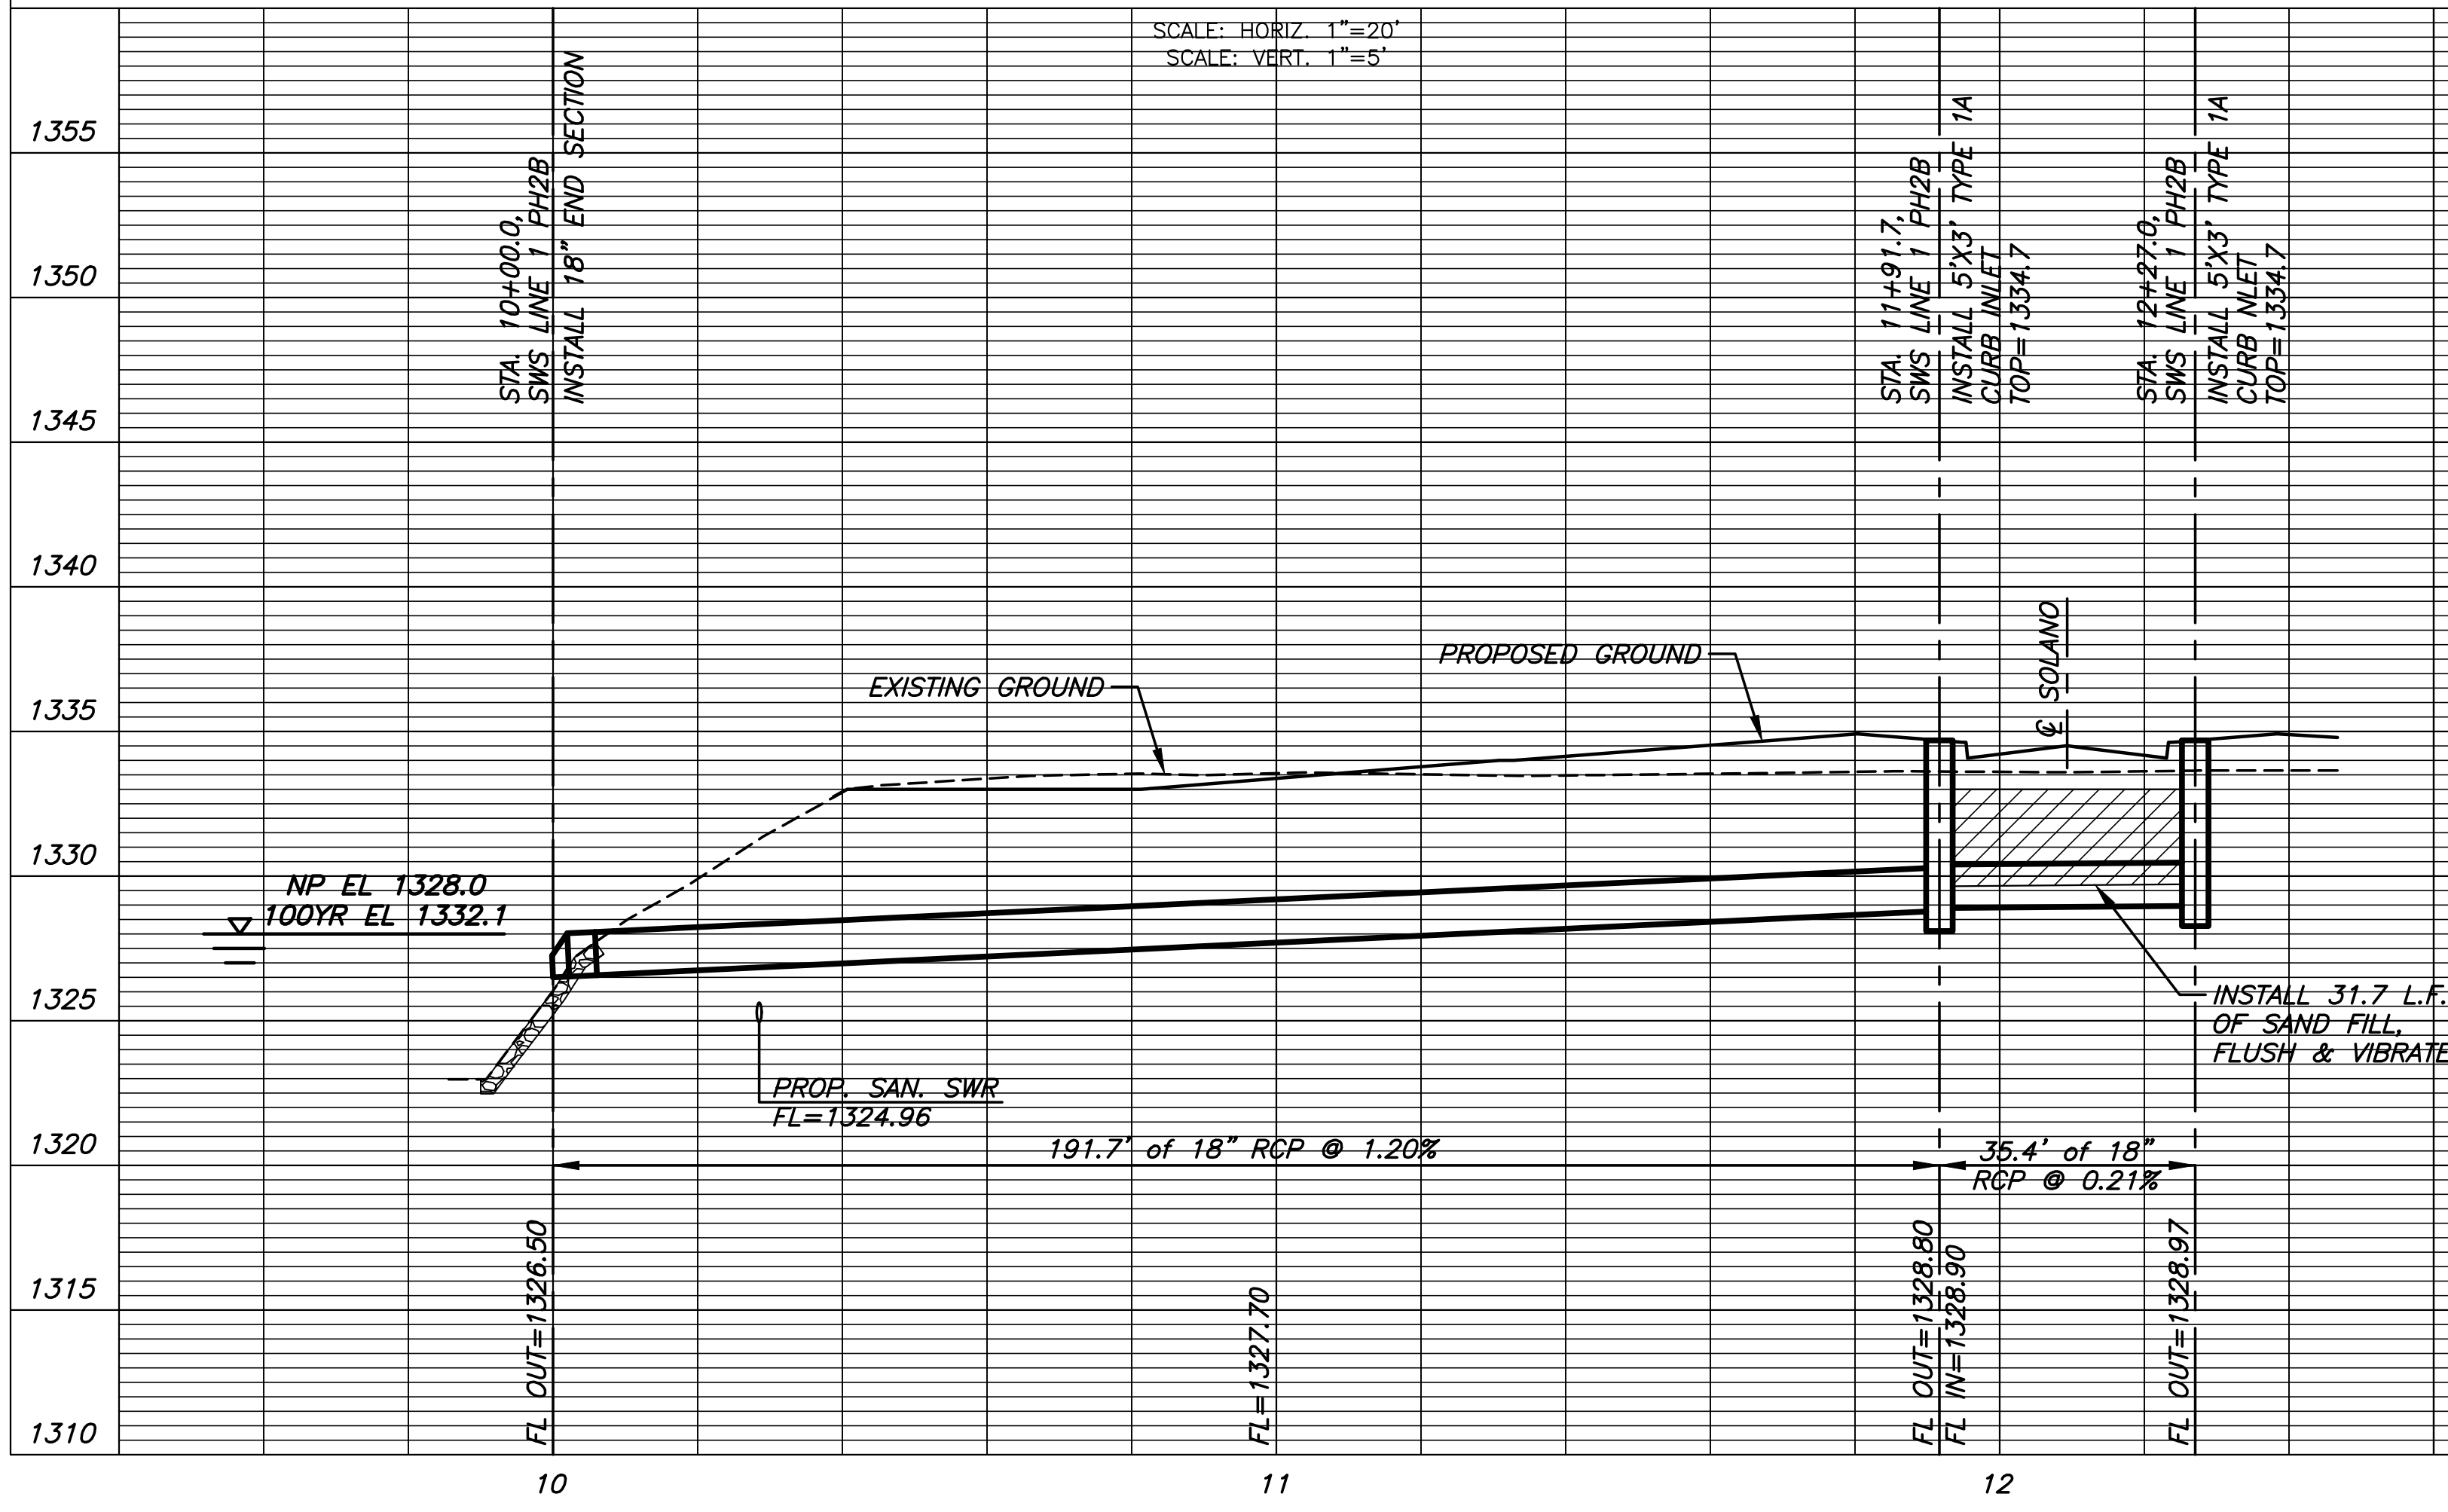

©2017 MKEC Engineering All Rights Reserved
www.mkec.com
These drawings and their contents, including, but not limited to, all concepts, designs, & ideas are the exclusive property of MKEC Engineering (MKEC), and may not be used or reproduced in any way without the express consent of MKEC.

LINE 1 & 2	
PROJECT NO.	468-85209
DATE	JUNE 2017
SCALE	1" = 20'
DESIGNED	DRAWN
DFL	JWC
CHECKED	GJA
NO.	REVISION
DATE	
SHEET NO.	
06 OF 17	