

©2017
MKEC Engineering
All Rights Reserved
www.mkec.com
These drawings and their contents, including, but not limited to, all concepts, designs, & ideas are the exclusive property of MKEC Engineering (MKEC), and may not be used or reproduced in any way without the express consent of MKEC.

LINE 4

PROJECT NO. 468-85209

DATE JUNE 2017

SCALE 1" = 20'


DESIGNED DRAWN CHECKED
DFL JWC GJA

NO. REVISION DATE

SHEET NO.

PLOTTED: Monday, July 17, 2017 @ 12:00PM

J:\PROJECTS\2017\1401010462 - PREMIER ESTANCIA\DWG\CIVIL\CAD\SWRS\RESIDENTIAL\PH2B\1462-RES_DP-03_PH2B.DWG

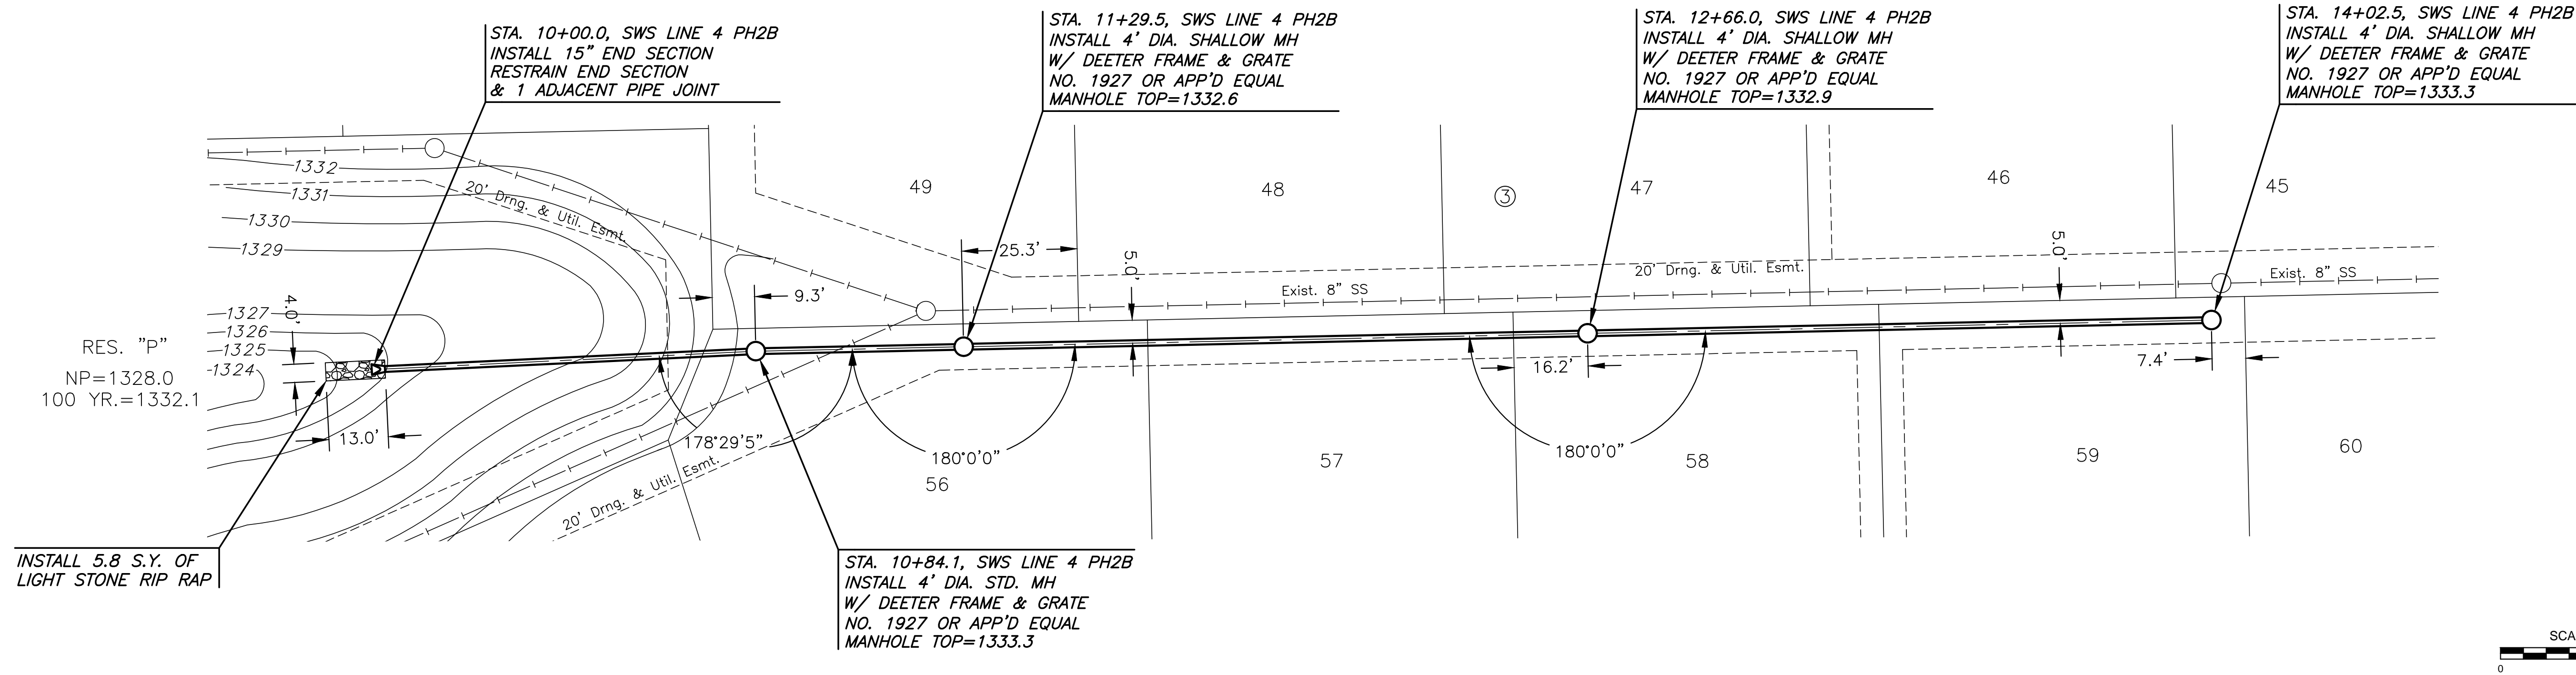

NOTE:
CONTRACTOR TO VERIFY THE DEPTH AND LOCATION OF EXISTING UTILITIES PRIOR TO CONSTRUCTION.

PLAN SWS LINE 4 PHASE 2B
PROFILE SWS LINE 4 PHASE 2B

