
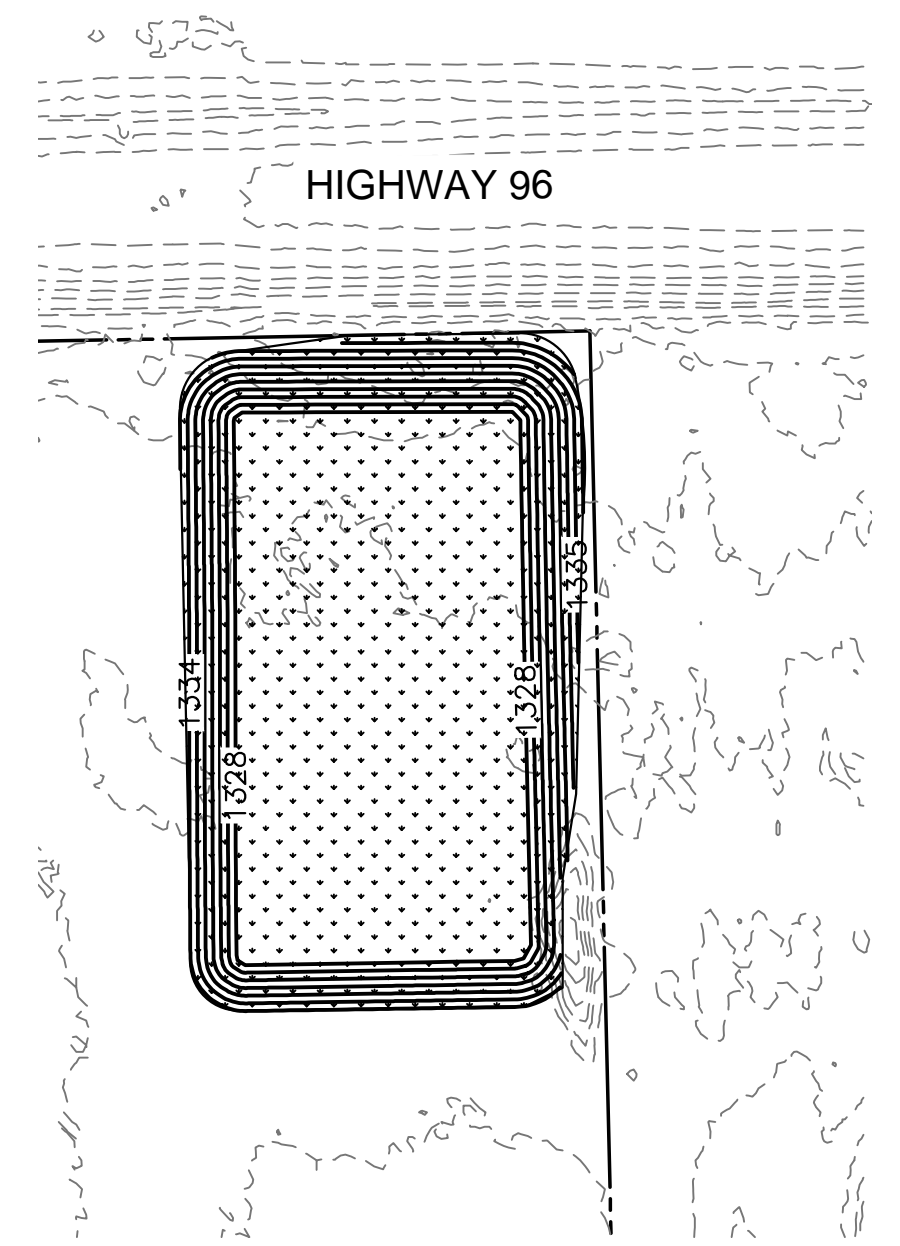


PLOTTED: Tuesday, July 18, 2017 @ 02:47PM

J:\PROJECTS\2017\1401010482 - PREMIER ESTANCIA\AS-CIVIL\CAD\GRO\PH2\1482-SEED.PH2.DWG

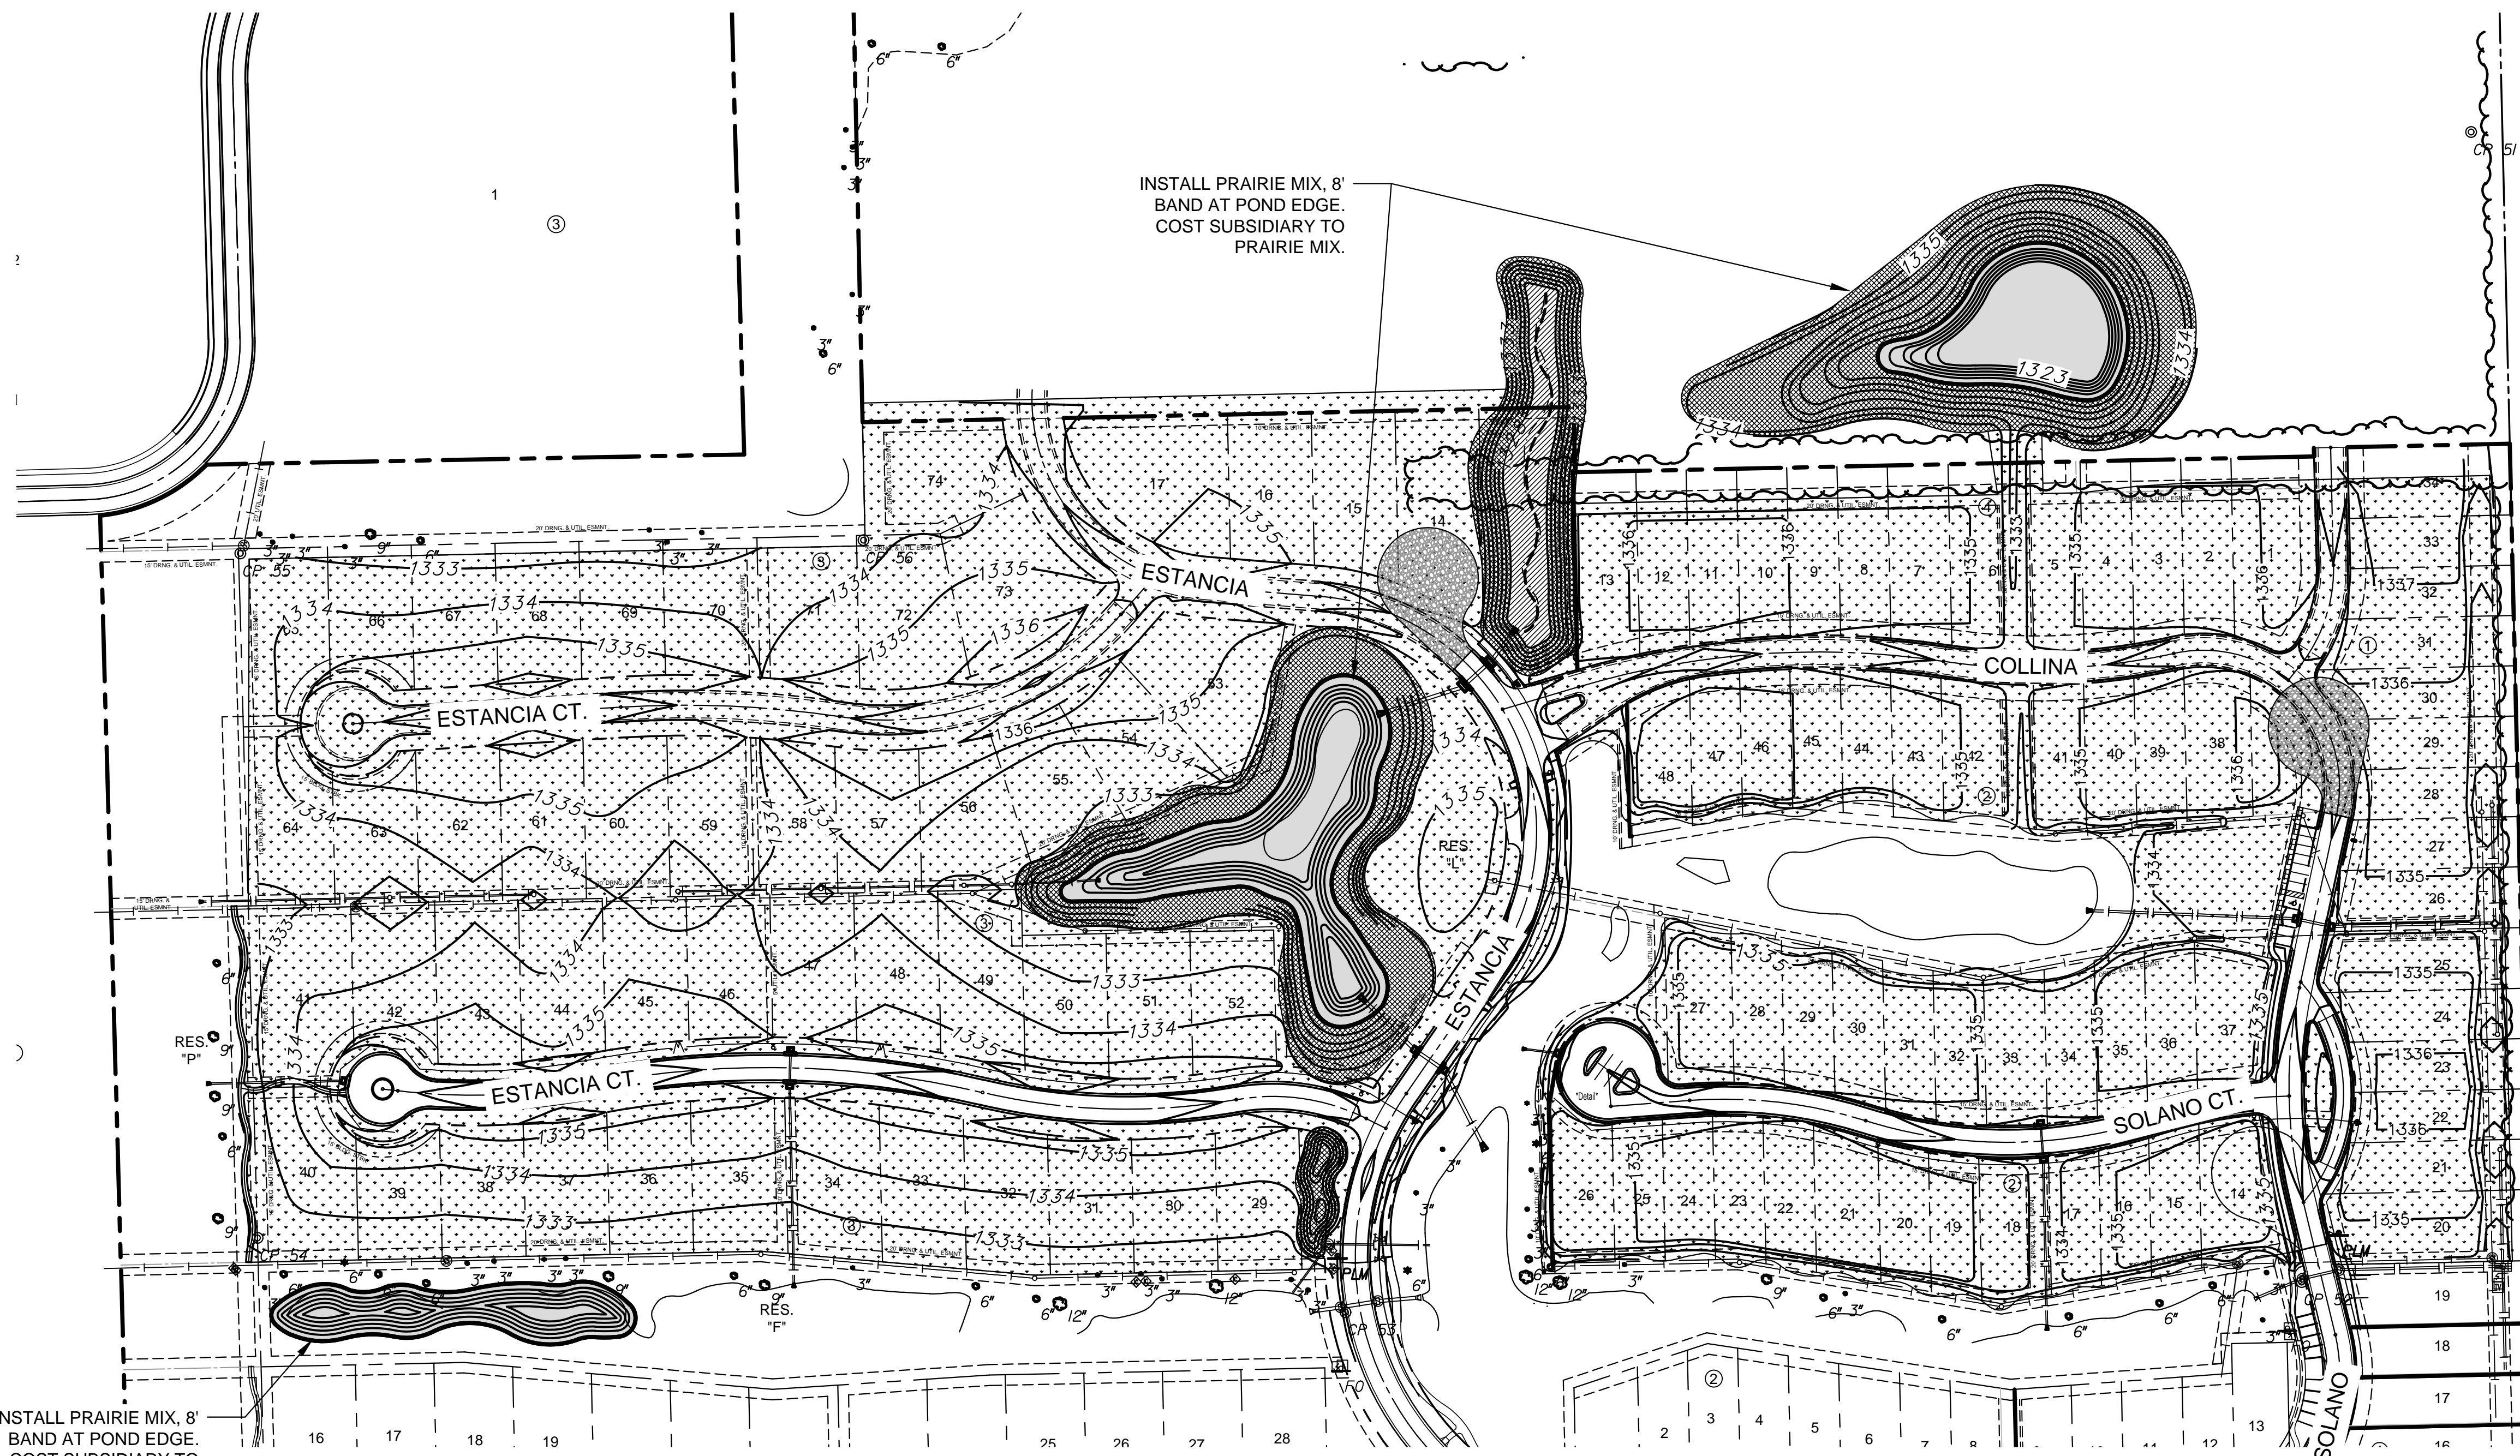


LANDSCAPE LEGEND

- WET POND
- COVER CROP
- WET PRAIRIE MIX
- SLOPE MIX

NOTES

ALL QUANTITIES ARE FOR REFERENCE ONLY AND ARE APPROXIMATE. CONTRACTOR SHALL VERIFY ALL QUANTITIES.

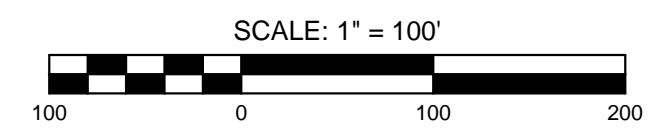

STORMWATER DRAIN #406
ESTANCIA ADDITION
PHASE 2

©2017 MKEC Engineering All Rights Reserved www.mkec.com
These drawings and their contents, including, but not limited to, all concepts, designs, & ideas are the exclusive property of MKEC Engineering (MKEC), and may not be used or reproduced in any way without the express consent of MKEC.

SEEDING PLAN

PROJECT NO.	468-85071	
DATE	JULY 2017	
SCALE	1"=100'	
DESIGNED	DRAWN	CHECKED
MLP	MLP	GJA

NO.	REVISION	DATE

SHEET NO.