
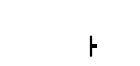










LEGEND

-  Phase 3
-  Single Post/Skid Mounted Sign
-  Channelizer
-  Tubular Marker (36")
-  Type III Barricade
-  Type III Barricade w/ Sign
-  Portable Changeable Message Board
-  Pavement Marking Removal

Note:  
Contractor shall remove or cover with an approved removable tape all conflicting pavement marking that conflicts with the traffic control shown in the plans or to the discretion of the Engineer.

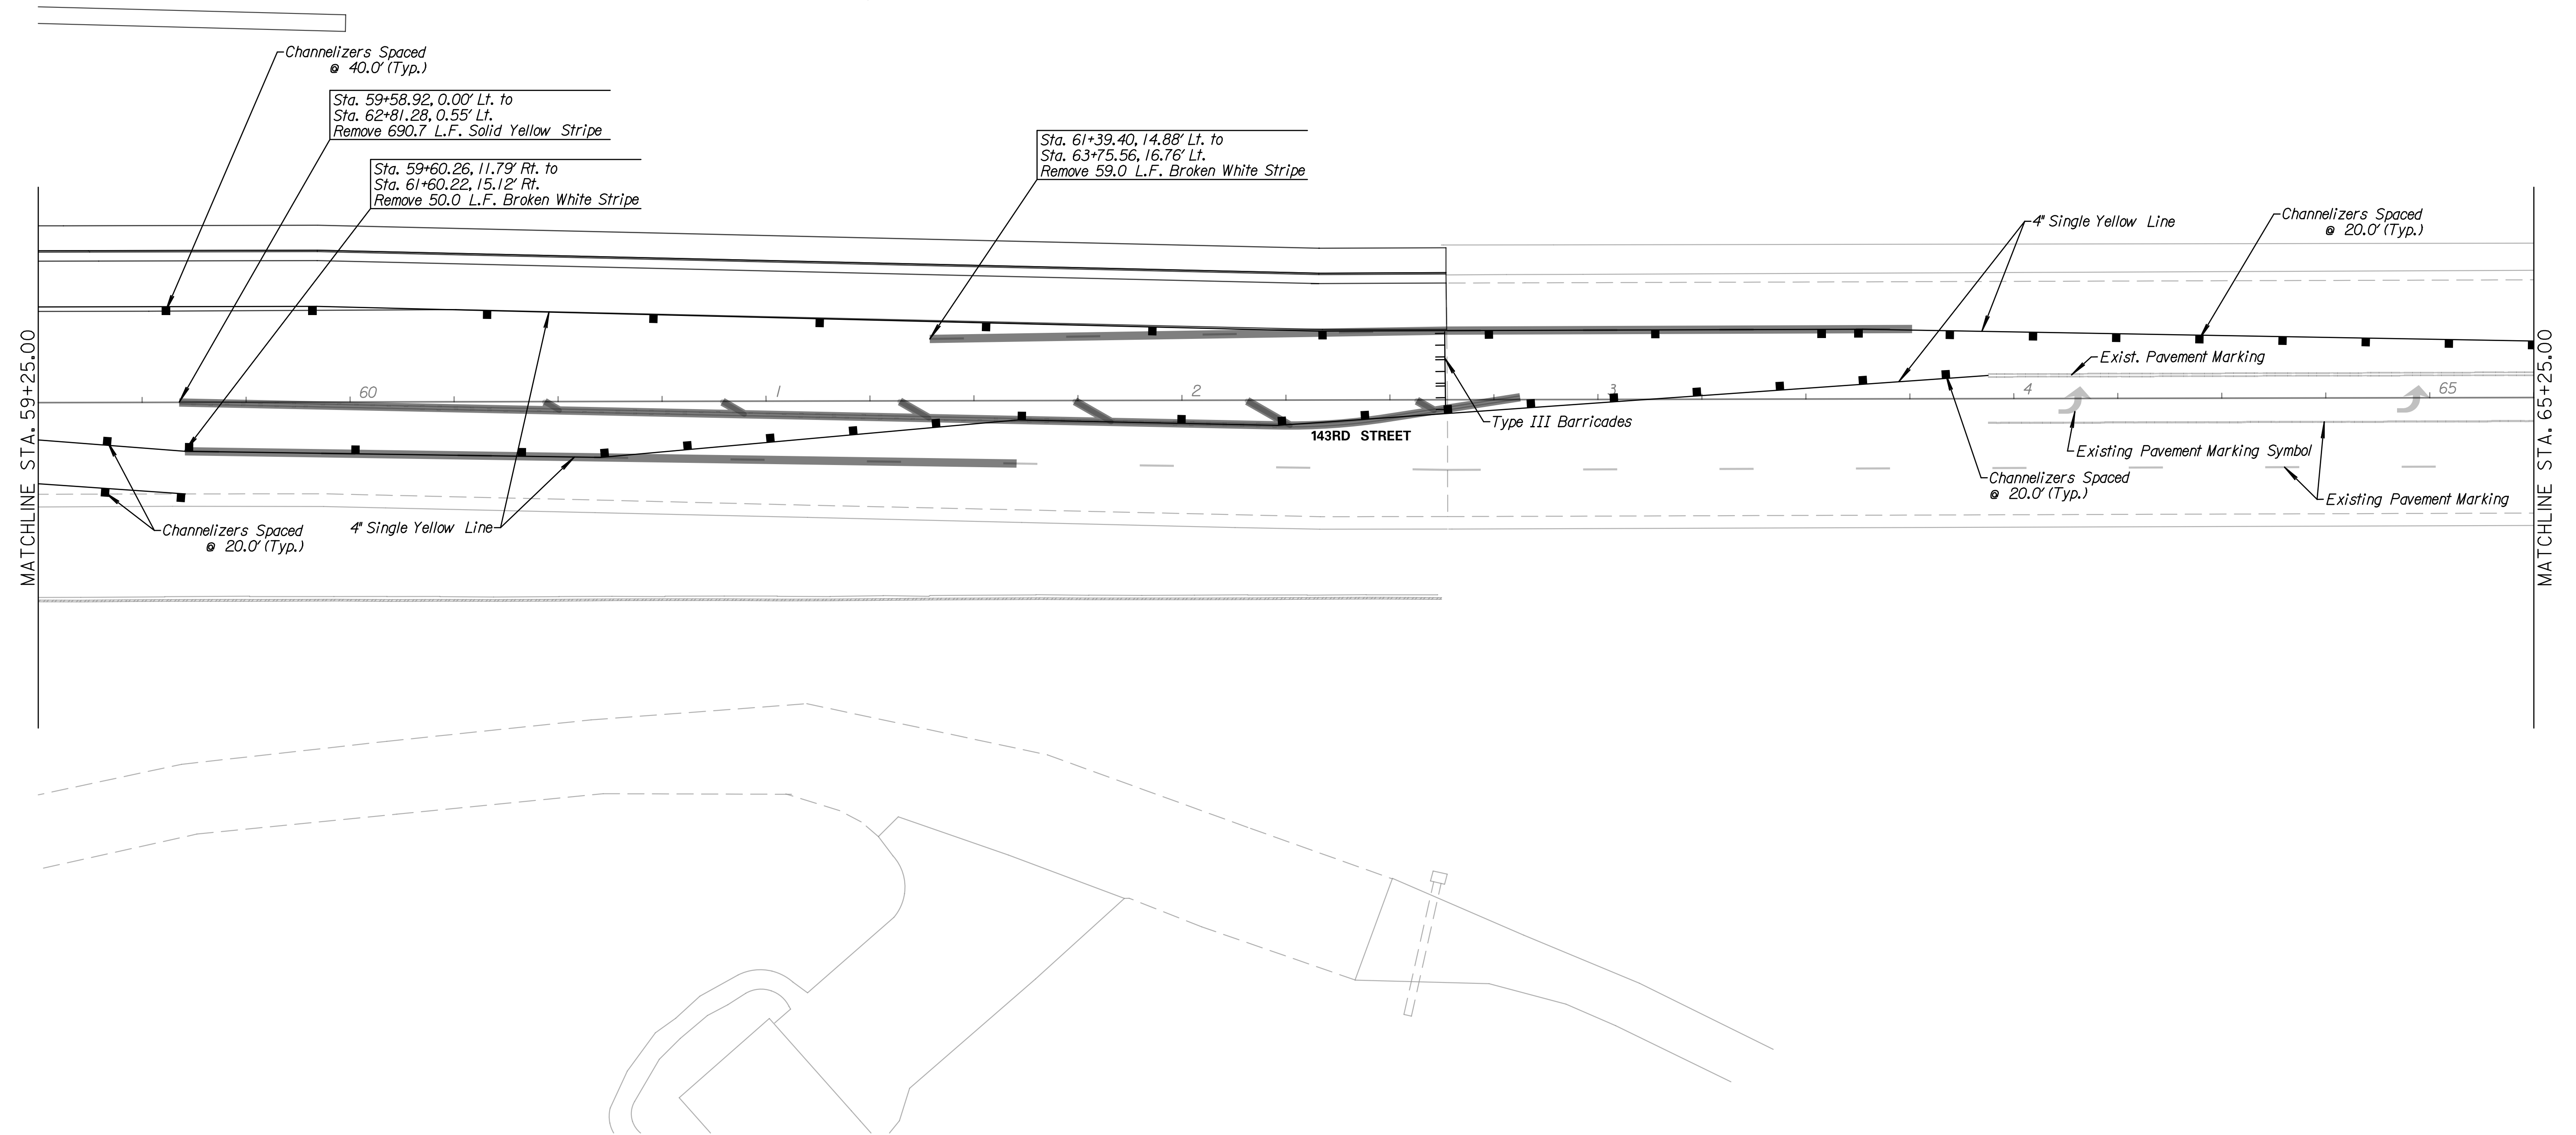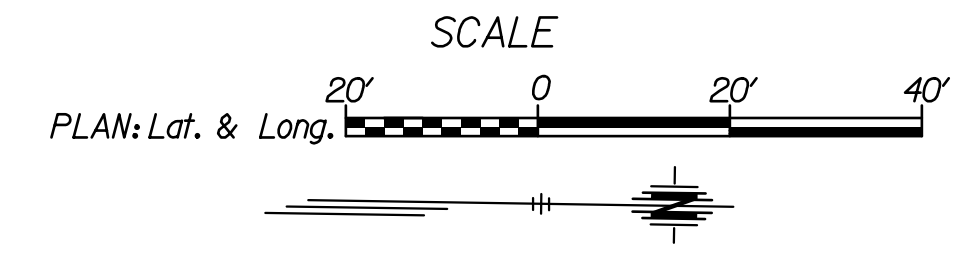

**Tran Systems**  
 245 NORTH WACO  
 SUITE 222  
 WICHITA, KANSAS 67202  
 PHONE: 316-303-3000  
 FAX: 316-462-5629

CONSULTANTS:

**143RD STREET IMPROVEMENTS**  
 WICHITA, KANSAS  


REVISIONS:	MARK	DATE	DESCRIPTION

PROJ NO: 87 N-0614-01  
 SCALE: 1"=20'  
 DATE: 5/26/2017  
 DESIGNED BY: TAU  
 DRAWN BY: TAU  
 CHECKED BY: MDB

SHEET TITLE:  
**143RD STREET IMPROVEMENTS TRAFFIC CONTROL PHASE 3**

SHEET NO.  
**101**

5/26/2017 11:13:20 AM c:\tran\systems\paw\_b\alltrans\paw\taum\mtd228400\C-PP-M01-608.dgn