
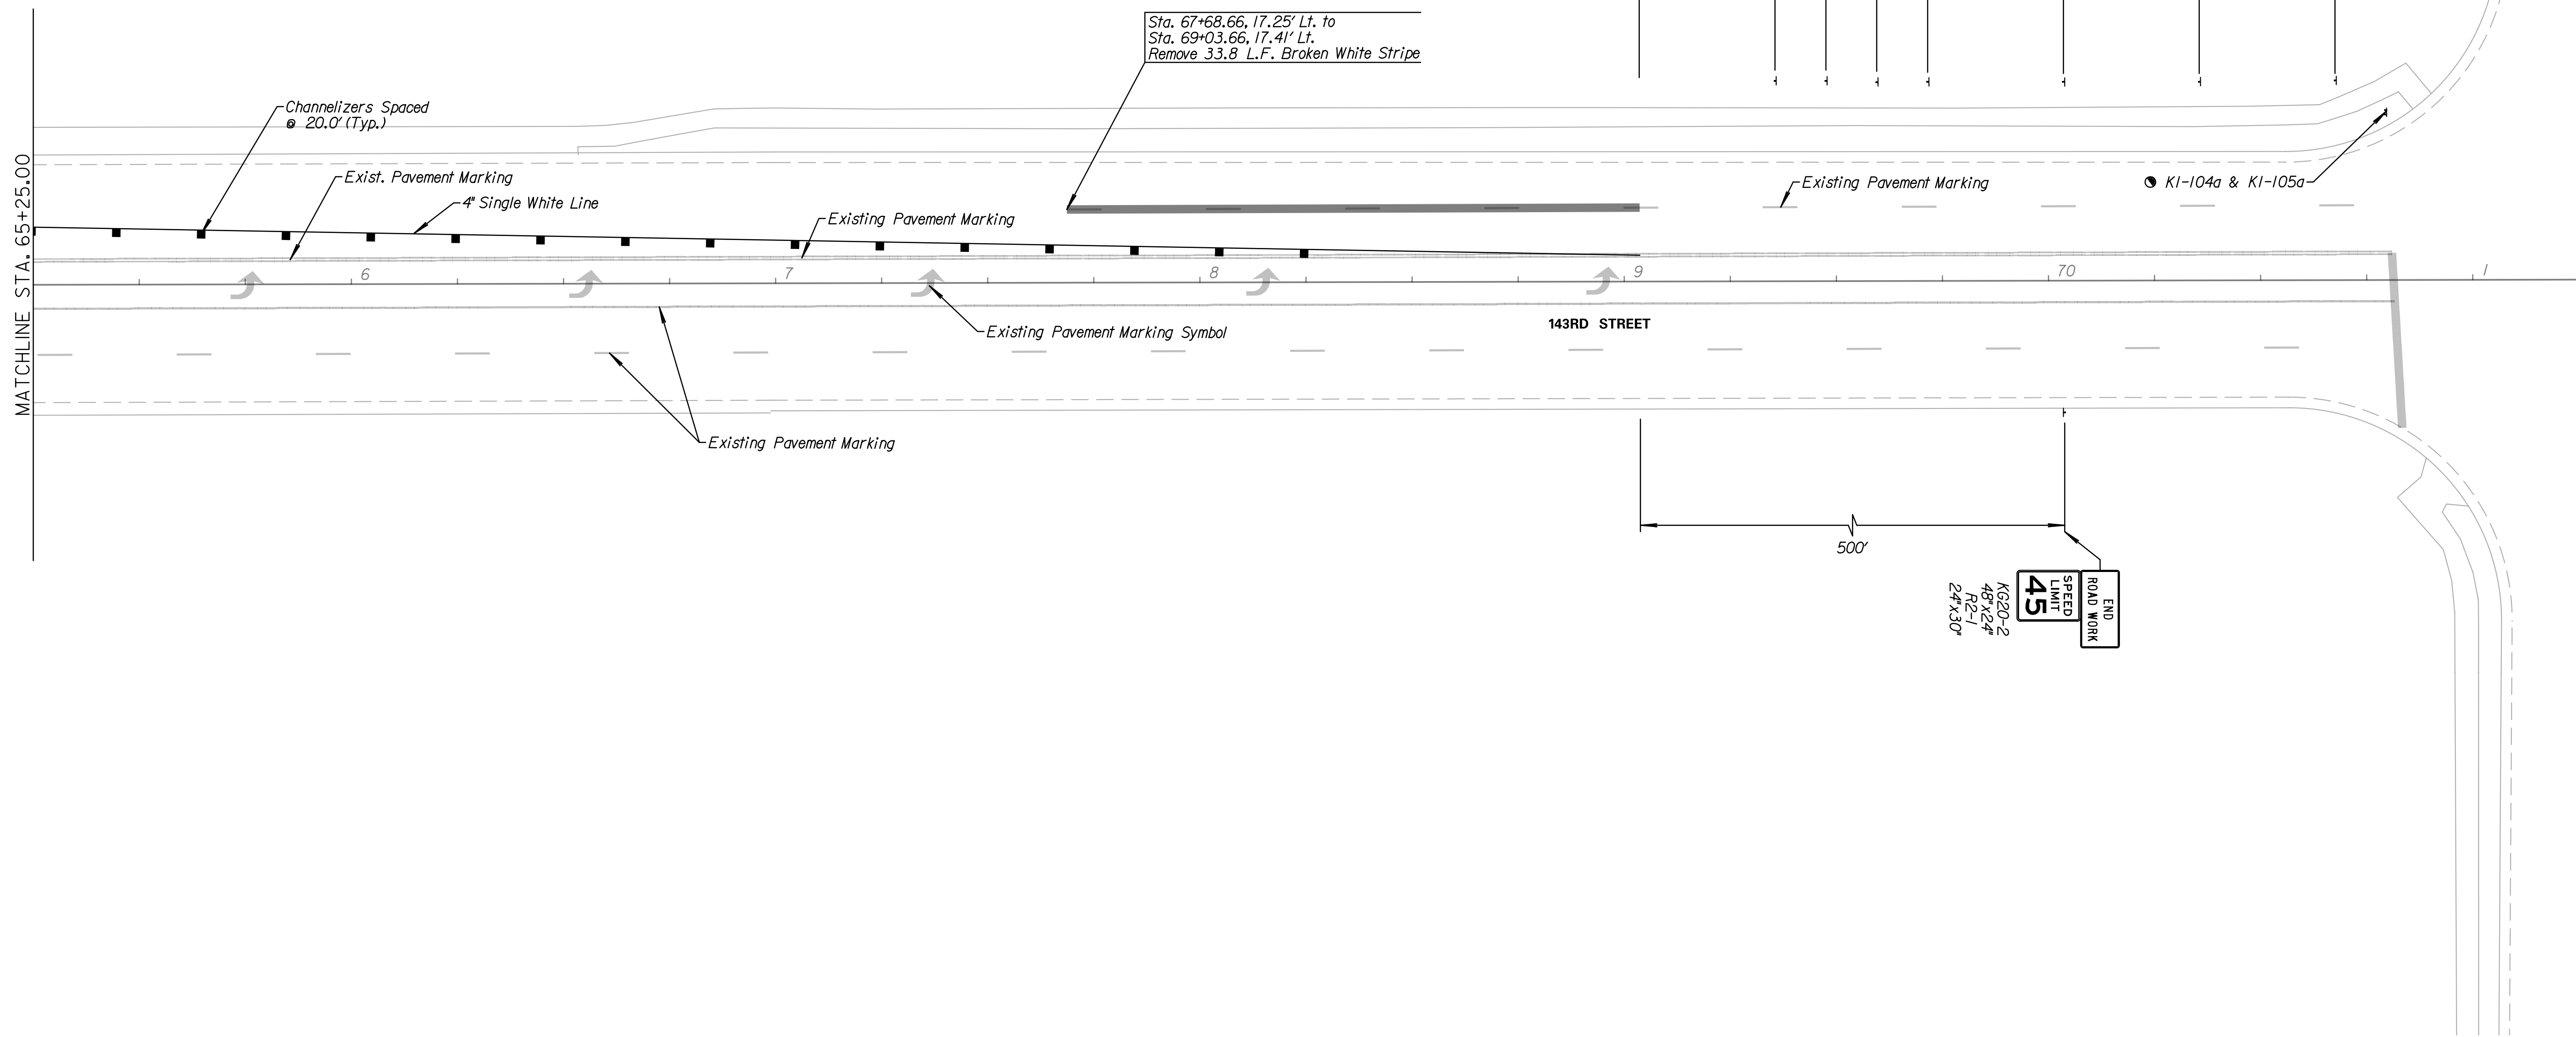


- LEGEND**
- Phase 3
 - Single Post/Skid Mounted Sign
 - Channelizer
 - Tubular Marker (36")
 - Type III Barricade
 - Type III Barricade w/ Sign
 - Portable Changeable Message Board
 - Pavement Marking Removal

Note:
 ● KI-104a & KI-105a shall be placed in the appropriate positions. See Sheet 133 (TE 710) for more details.

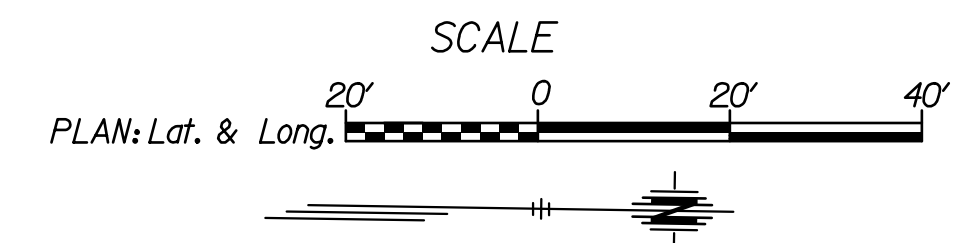

Tran Systems
 245 NORTH WACO
 SUITE 222
 WICHITA, KANSAS 67202
 PHONE: 316-303-3000
 FAX: 316-462-5629

CONSULTANTS:

143RD STREET IMPROVEMENTS
 WICHITA, KANSAS

REVISIONS:	MARK	DATE	DESCRIPTION

PROJ NO: 87 N-0614-01
 SCALE: 1"=20'
 DATE: 5/26/2017
 DESIGNED BY: TAU
 DRAWN BY: TAU
 CHECKED BY: MDB

SHEET TITLE:
143RD STREET IMPROVEMENTS TRAFFIC CONTROL PHASE 3

SHEET NO.
102

taummed 5/26/2017 11:13:25 AM c:\tran\systems\paw_bocall\tran\systems\paw\taummed\0228400\C-PPP-M01-609.dgn