

CONSULTANTS:

143RD STREET IMPROVEMENTS





| REVISIONS: | MARK | DATE | DESCRIPTION |
|------------|------|------|-------------|
| | | | |
| | | | |
| | | | |
| | | | |

PROJ NO: 87 N-0614-01
 SCALE: 1"=20'
 DATE: 5/26/2017
 DESIGNED BY: TAU
 DRAWN BY: TAU
 CHECKED BY: MDB


SHEET TITLE:
143RD STREET IMPROVEMENTS TRAFFIC CONTROL PHASE 4

SHEET NO.
103
 SHEET 103 OF 236

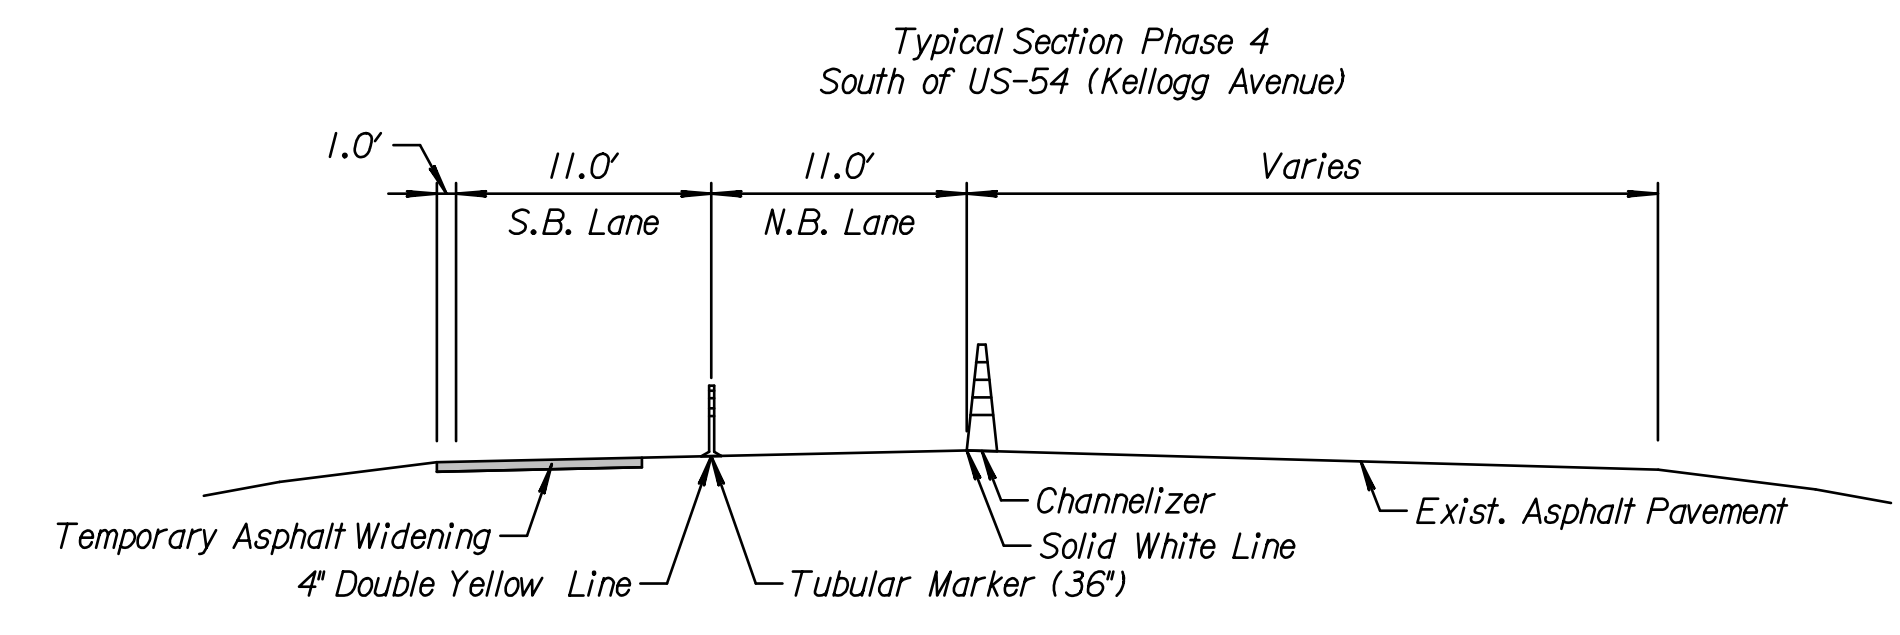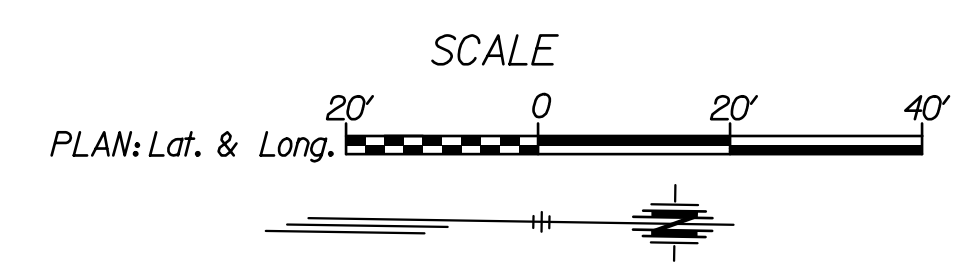

- LEGEND**
- Phase 4
 - Single Post/Skid Mounted Sign
 - Channelizer
 - Tubular Marker (36")
 - Type III Barricade
 - Type III Barricade w/ Sign
 - Portable Changeable Message Board
 - Pavement Marking Removal

Phase 4
 Phase 4 work shall construct the remaining east side of the proposed roadway. Two-way traffic shall be carried through the construction area on the newly constructed roadway. Temporary traffic signal heads shall be adjusted to match the new phasing layout at the intersection of 143rd Street and US-54 (Kellogg Avenue) and all movements at the intersection shall not be restricted. Major items of work shall include storm sewer, asphalt and concrete pavement, curb & gutter, sidewalk construction, grading, seeding, and pavement marking.

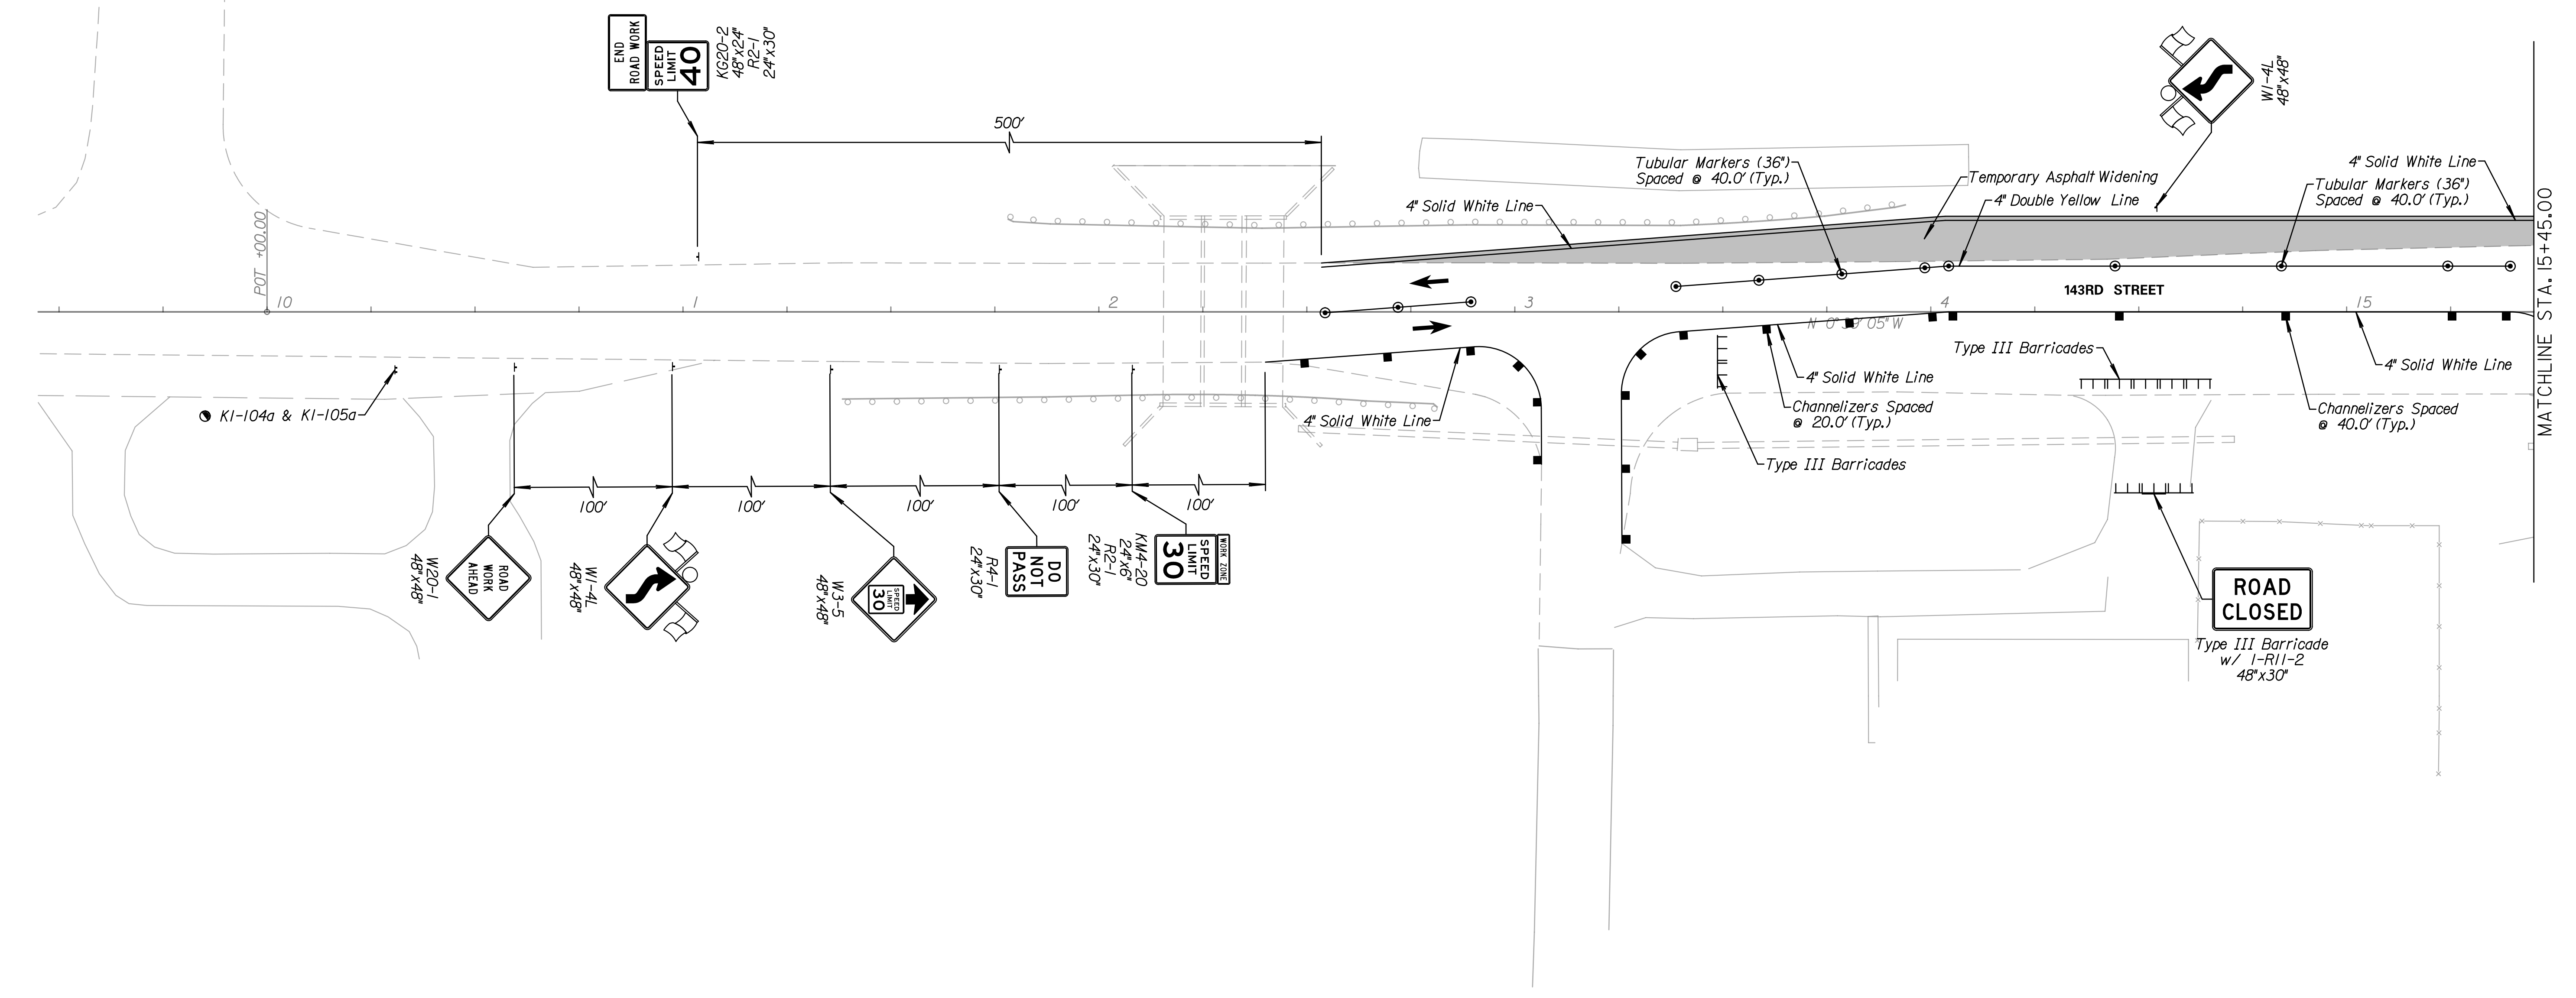

Note:
 K1-104a & K1-105a shall be placed in the appropriate positions. See Sheet 133 (TE 710) for more details.
 *Type III Barricades and signs are to only be in place during construction through the private drive or side street

5/26/2017 11:13:30 AM c:\transtransystems\paw_bocalltranstransystems\paw\taummed\0228400\C-PP-M01-202a.DGN