


WATER VALVE BOX ELEVATIONS			
STREET	STATION	OFFSET	PROPOSED ELEVATION
RUTGERS COURT	137+56.6	39.7' RL	169.7

SCALE: 1"=20'

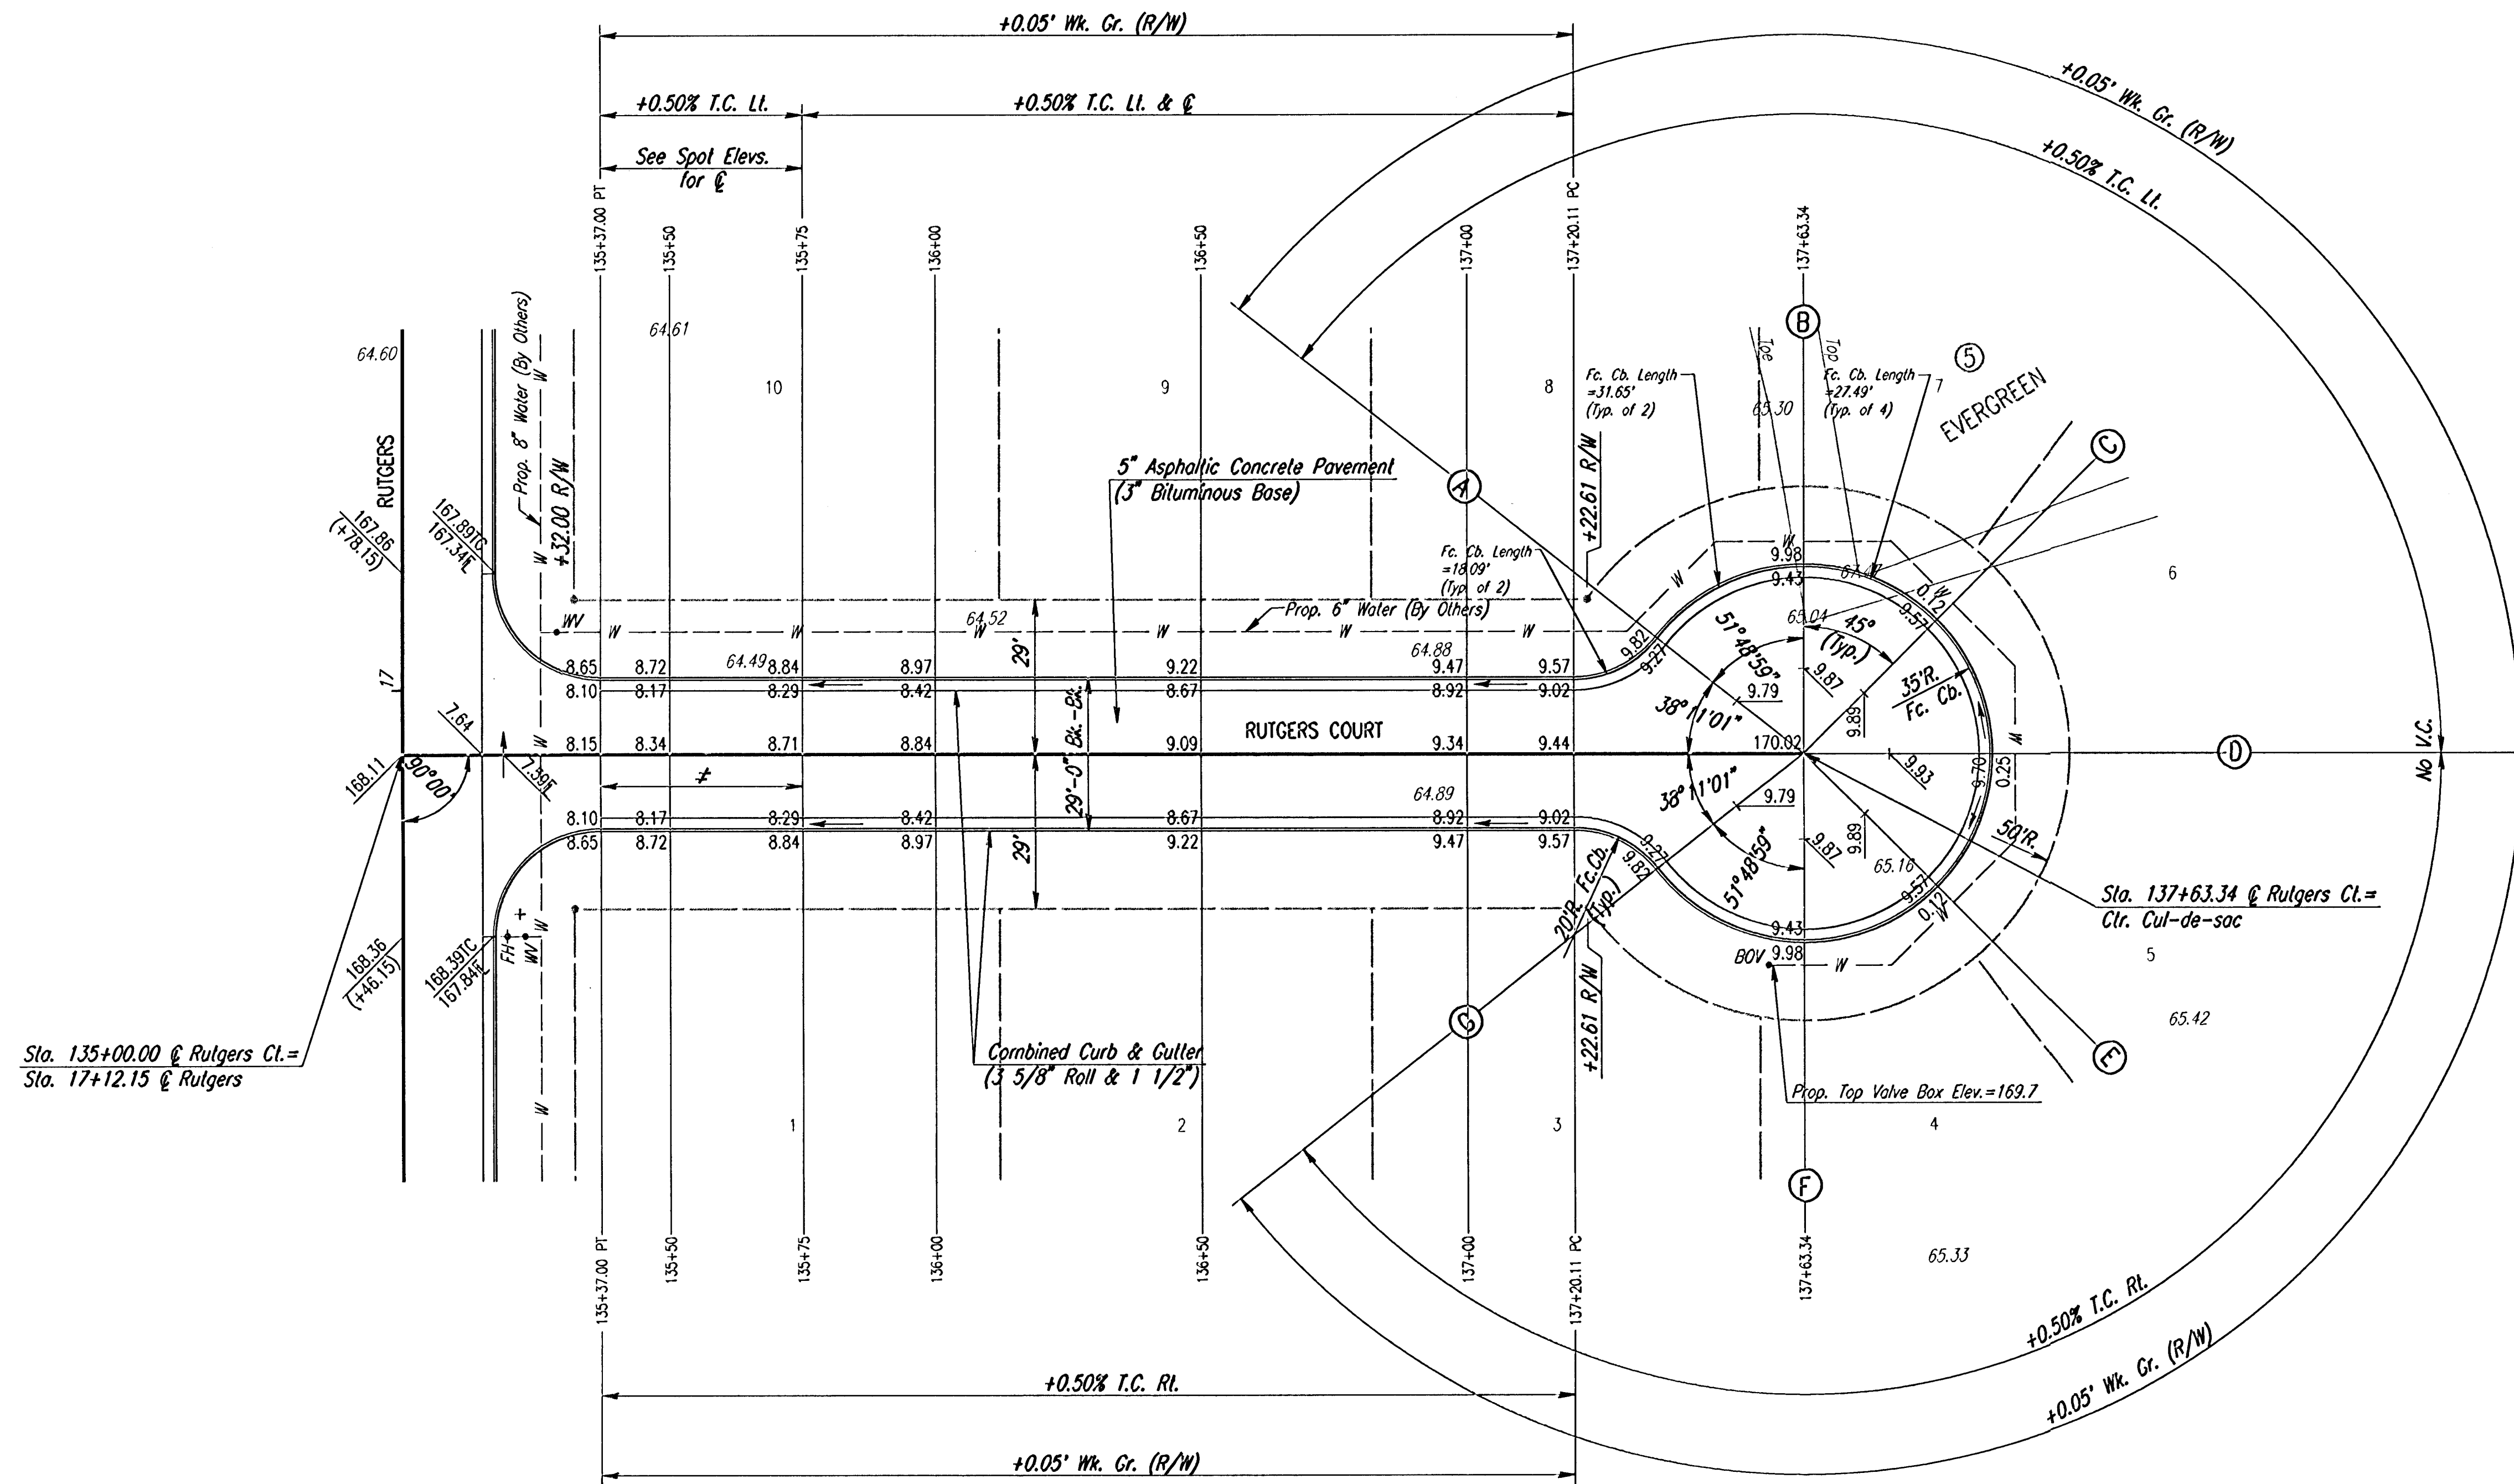

Sta. 135+00.00 @ Rutgers Cl. =  
Sta. 17+12.15 @ Rutgers

≠ TRANSITION FROM NO CROWN  
TO FULL CROWN (3/8"/FT.).

NOTE: THIS STREET TO BE CONSTRUCTED WITH  
ROLL-TYPE CURB. TOP OF CURB ELEVATIONS  
GIVEN ARE FOR FULL HEIGHT CURB.

No.	Revisions	By	Date
<b>EVERGREEN-PHASE 4</b> CITY OF WICHITA, KANSAS <b>RUTGERS COURT</b> STA. 135+00 TO STA. 137+63.34			
<b>Professional Engineering Consultants, P.A.</b> <small>303 S. TOPEKA • WICHITA, KANSAS 67202          316-262-2691 • FAX 316-262-3003</small>			
Designed by	BER	Checked by	
Drawn by	BJS	Date	AUG. 2002
		Job No.	02397

I: 2002/102397/str-35-38.dgn  
 Date Plotted: Oct. 31, 2002  
 Drawn by: Bill Severson