

LEGEND



New Sign





Existing Sign to be Removed



Single Post Sign

Note:
All striping shall be in accordance with the City of Wichita specifications. Striping located on the concrete pavement shall be epoxy while any striping located on the asphalt pavement shall be thermoplastic

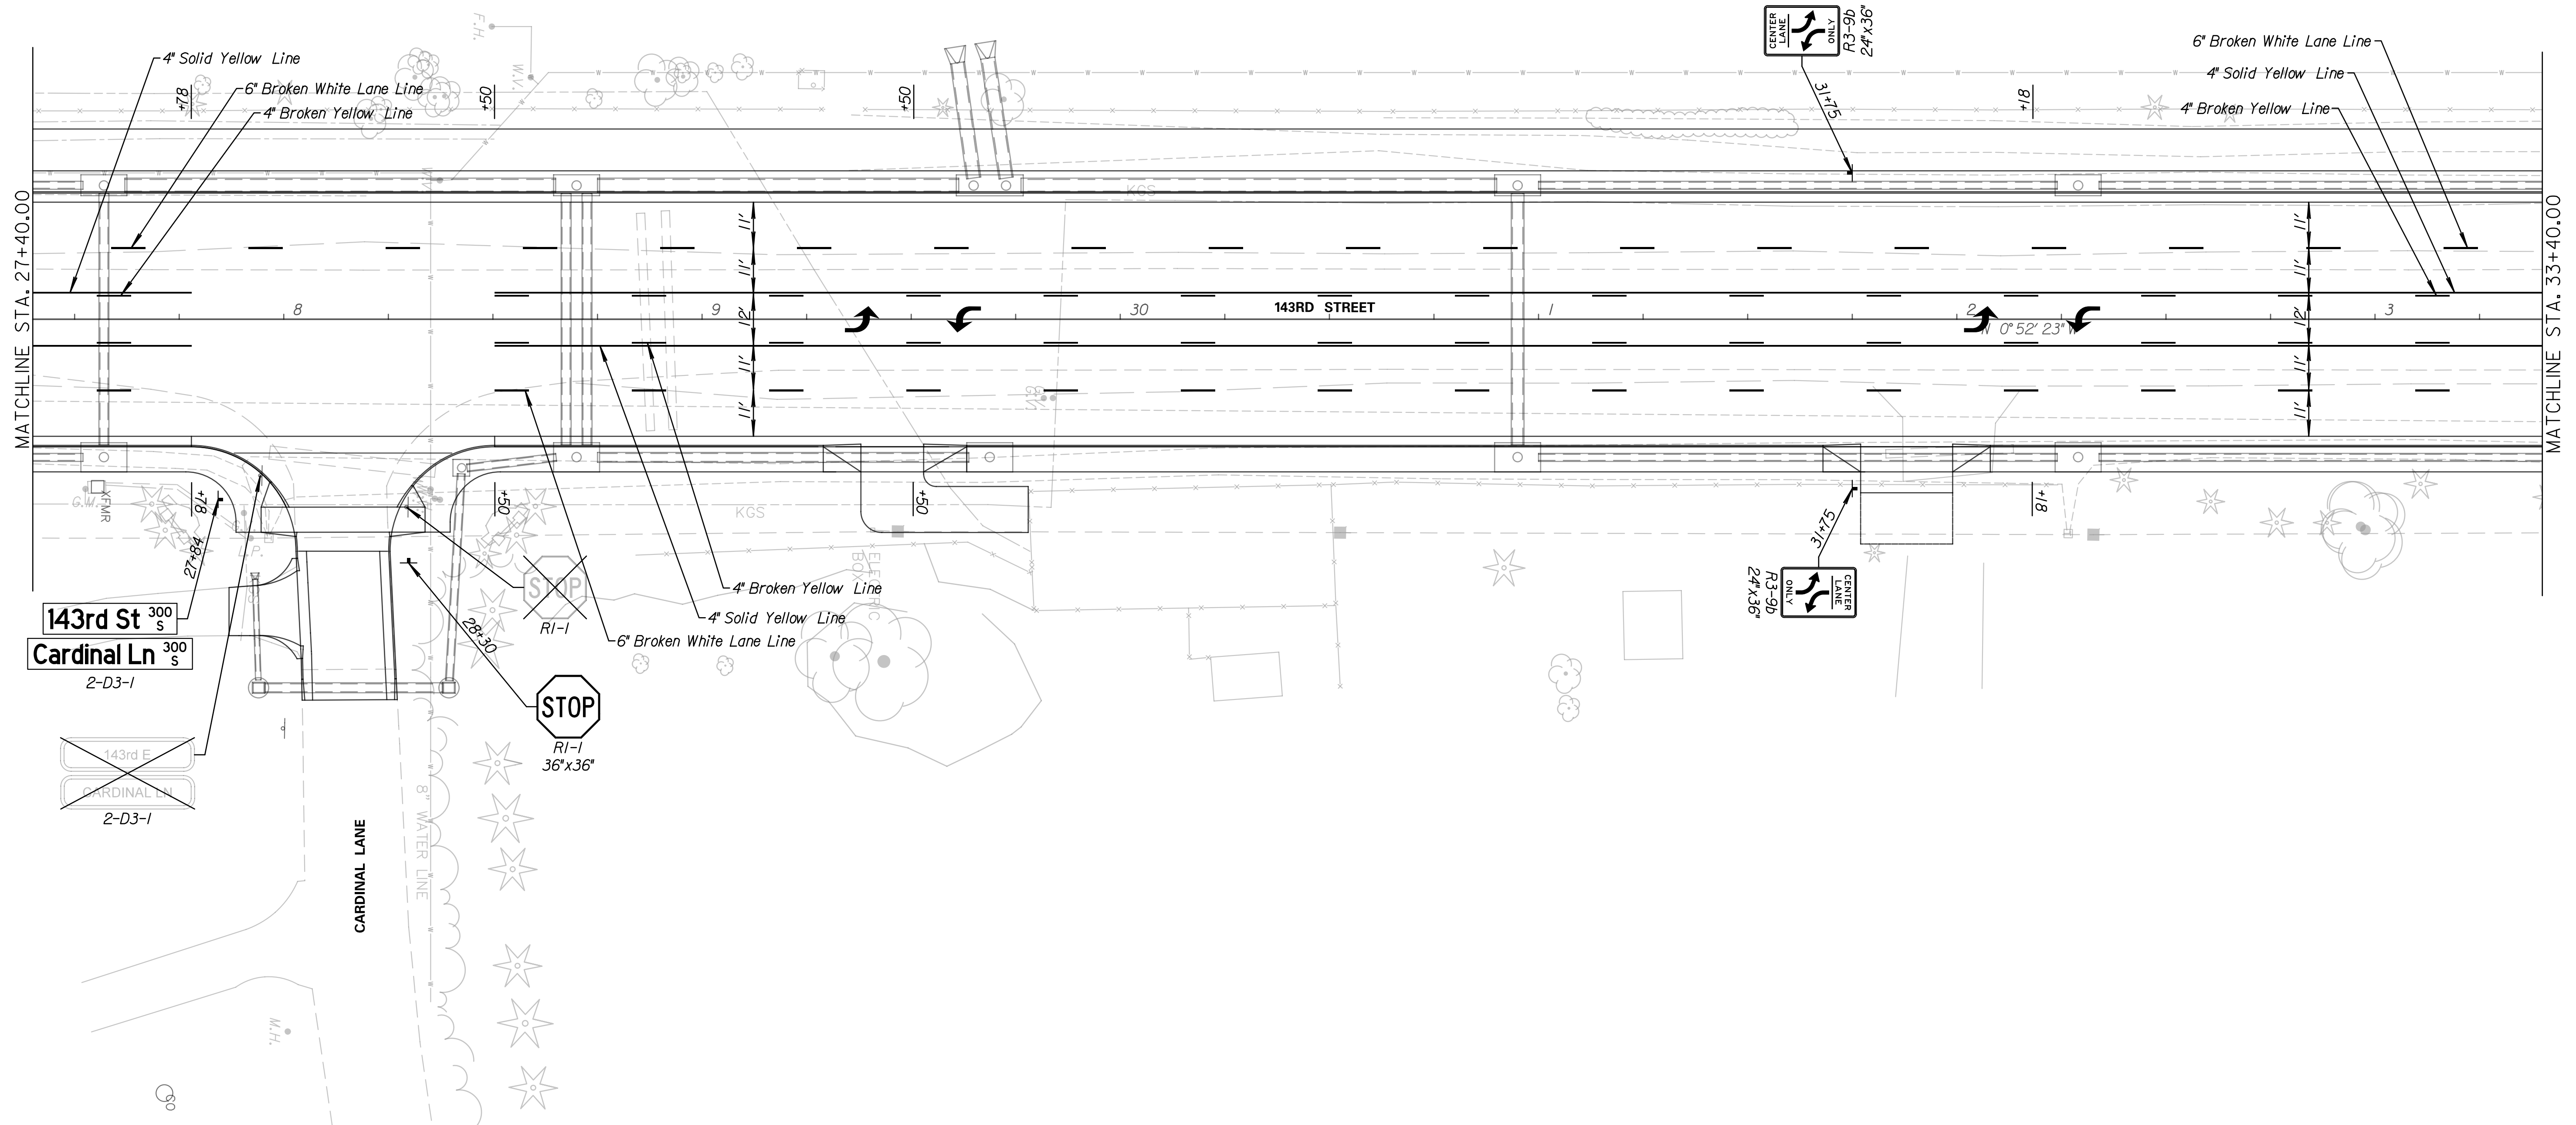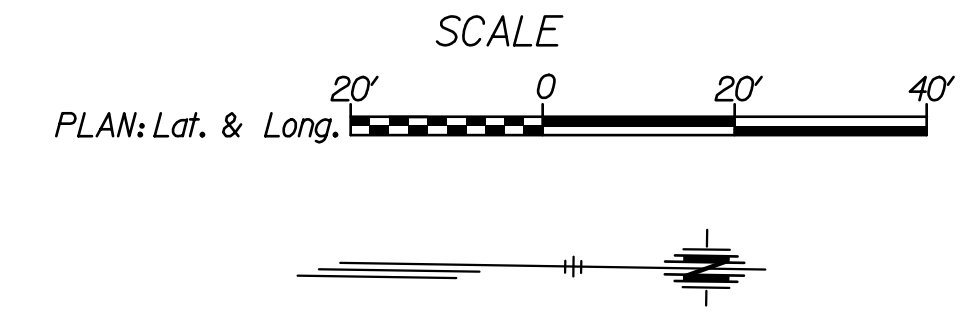

Tran Systems
 245 NORTH WACO
 SUITE 222
 WICHITA, KANSAS 67202
 PHONE: 316-303-3000
 FAX: 316-462-5629

CONSULTANTS:

143RD STREET IMPROVEMENTS



REVISIONS:	MARK	DATE	DESCRIPTION

PROJ NO: 87 N-0614-01
 SCALE: 1" = 20'
 DATE: 5/26/2017
 DESIGNED BY: TAU
 DRAWN BY: TAU
 CHECKED BY: MDB

SHEET TITLE:
PAVEMENT MARKING & SIGNING
 STA. 27+40.00 TO
 STA. 33+40.00

SHEET NO.
142
 SHEET 142 OF 236

taummed 5/26/2017 11:17:14 AM c:\transtransystems\paw_bocalltranstransystems\paw\taummed\228400\C-PMK-M01-104.dgn