

LEGEND



New Sign





Existing Sign to be Removed



Single Post Sign

Note:
All striping shall be in accordance with the City of Wichita specifications. Striping located on the concrete pavement shall be epoxy while any striping located on the asphalt pavement shall be thermoplastic

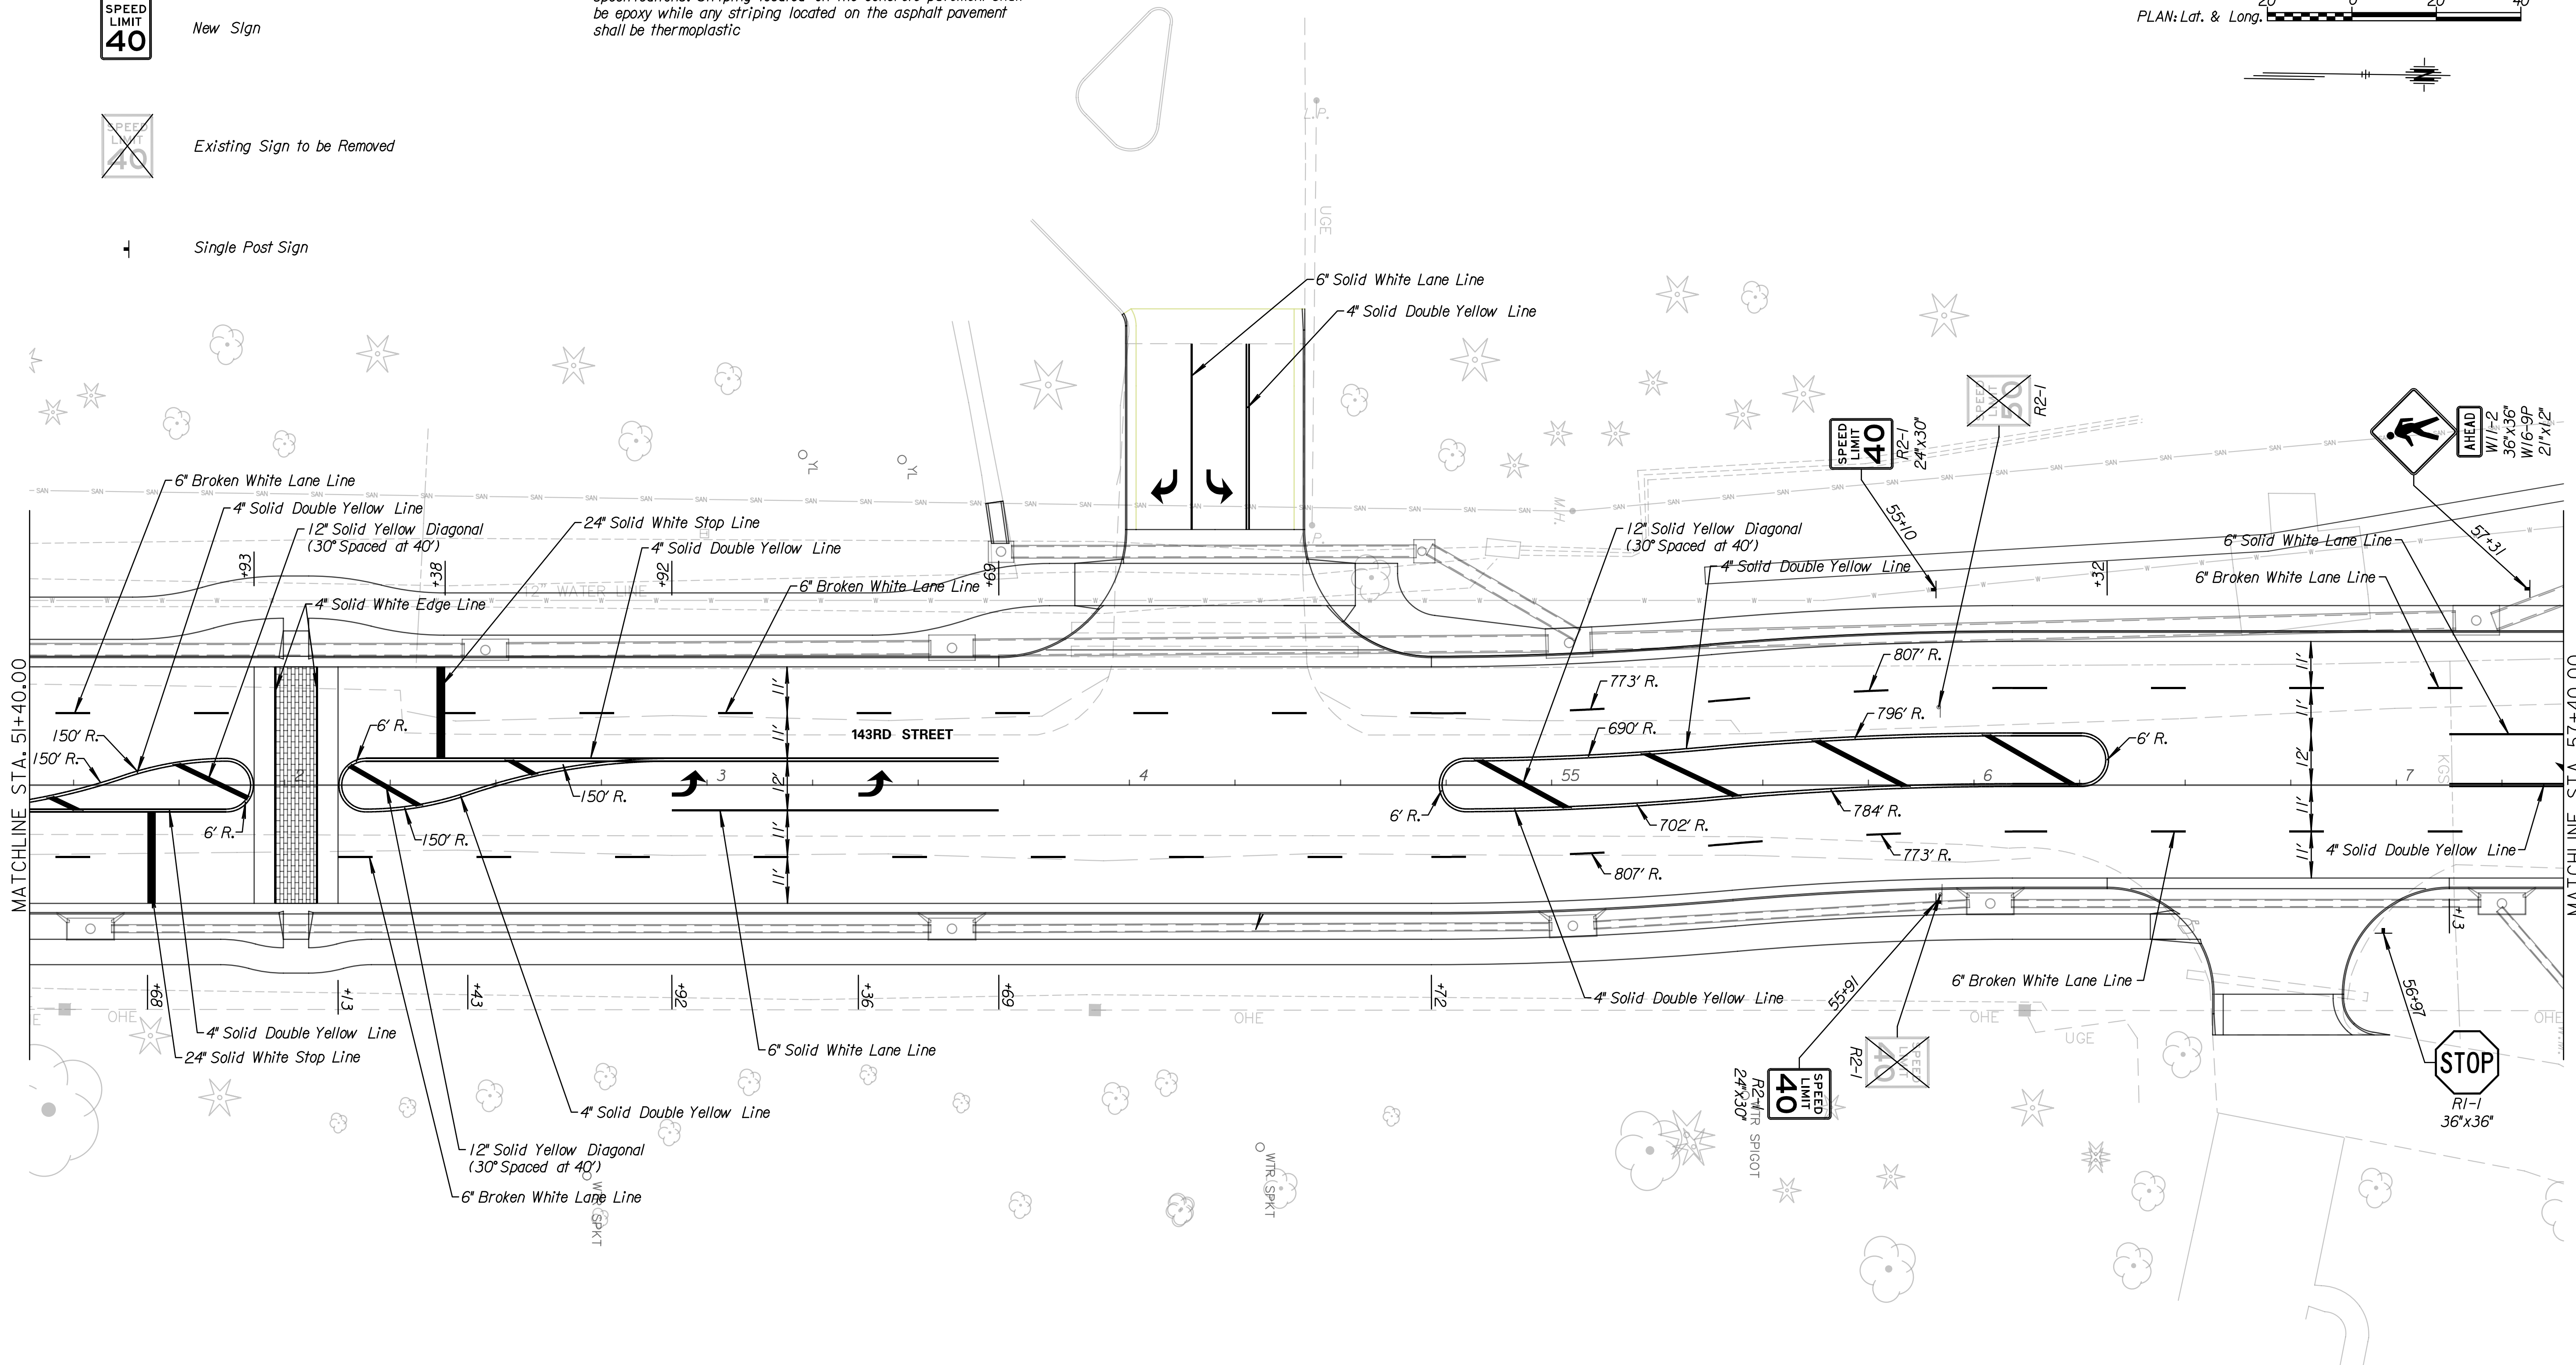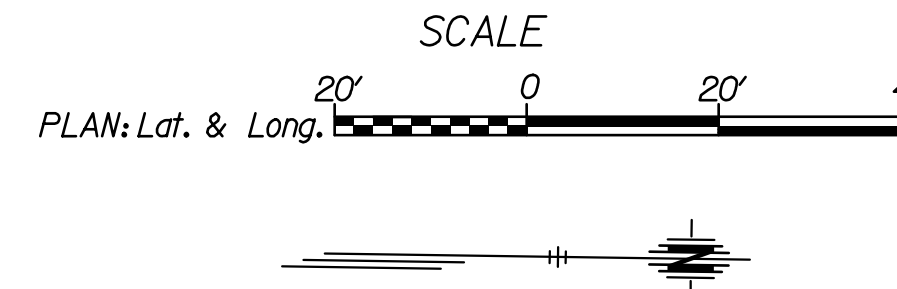

Tran Systems
 245 NORTH WACO
 SUITE 222
 WICHITA, KANSAS 67202
 PHONE: 316-303-3000
 FAX: 316-462-5629

CONSULTANTS:

143RD STREET IMPROVEMENTS
 WICHITA, KANSAS

REVISIONS:	MARK	DATE	DESCRIPTION

PROJ NO: 87 N-0614-01
 SCALE: 1" = 20'
 DATE: 5/26/2017
 DESIGNED BY: TAU
 DRAWN BY: TAU
 CHECKED BY: MDB

SHEET TITLE:
PAVEMENT MARKING & SIGNING
 STA. 51+40.00 TO
 STA. 57+40.00

SHEET NO.
146
 SHEET 146 OF 236

taumdel 5/26/2017 11:17:40 AM c:\transtransystems\paw_bocall\transys\paw\taumdel\228400\C-PMK-M01-108.dgn