

Tran Systems
 245 NORTH WACO
 SUITE 222
 WICHITA, KANSAS 67202
 PHONE: 316-303-3000
 FAX: 316-303-0166


CONSULTANTS:

143RD STREET IMPROVEMENTS



Note:
 For Water Line 3 information, See Sheet 173
 All 12" waterline shall be restrained joint pipe
 It is the Contractors responsibility to contact & coordinate with the utility companies prior to the installation of the water lines to locate any existing utilities that have not been previously located or new utilities that have been relocated.

Utilities shown in the profile are shown at approximate depths. The Contractor is responsible for field verifying the locations of utilities prior to construction in that area.

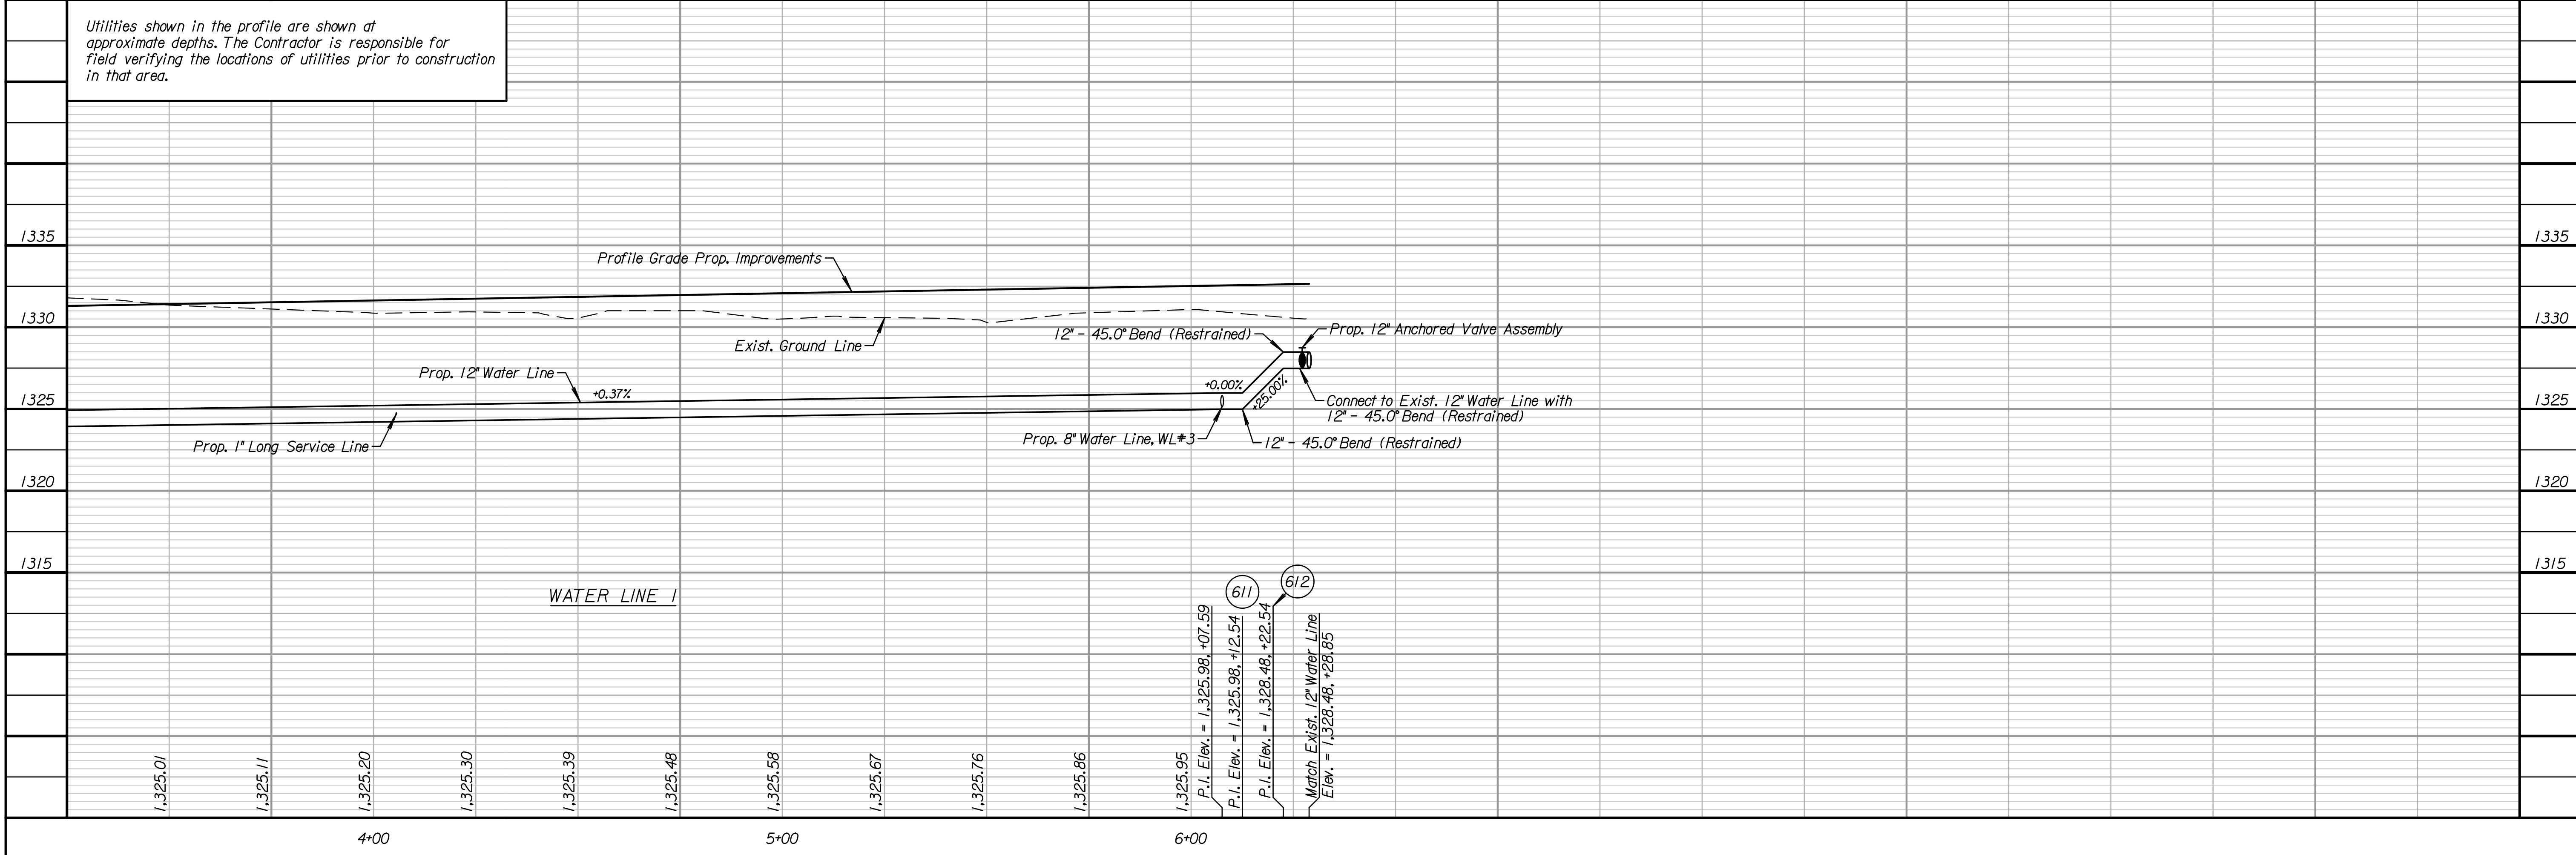

REVISIONS:	MARK	DATE	DESCRIPTION

PROJ NO: 87 N-0614-01
 SCALE: 1" = 20'
 DATE: 5/26/2017
 DESIGNED BY: TAU
 DRAWN BY: TAU
 CHECKED BY: MDB

SHEET TITLE:
 143RD STREET WATER LINE 1
 STA. 3+25.00 TO
 STA. 6+26.54

SHEET NO.
 172
 SHEET 172 OF 236

taumdel 5/26/2017 11:20:14 AM c:\transtrans\proj\local\transtrans\proj\taumdel\0228400C-UTL-W01-104.dgn