


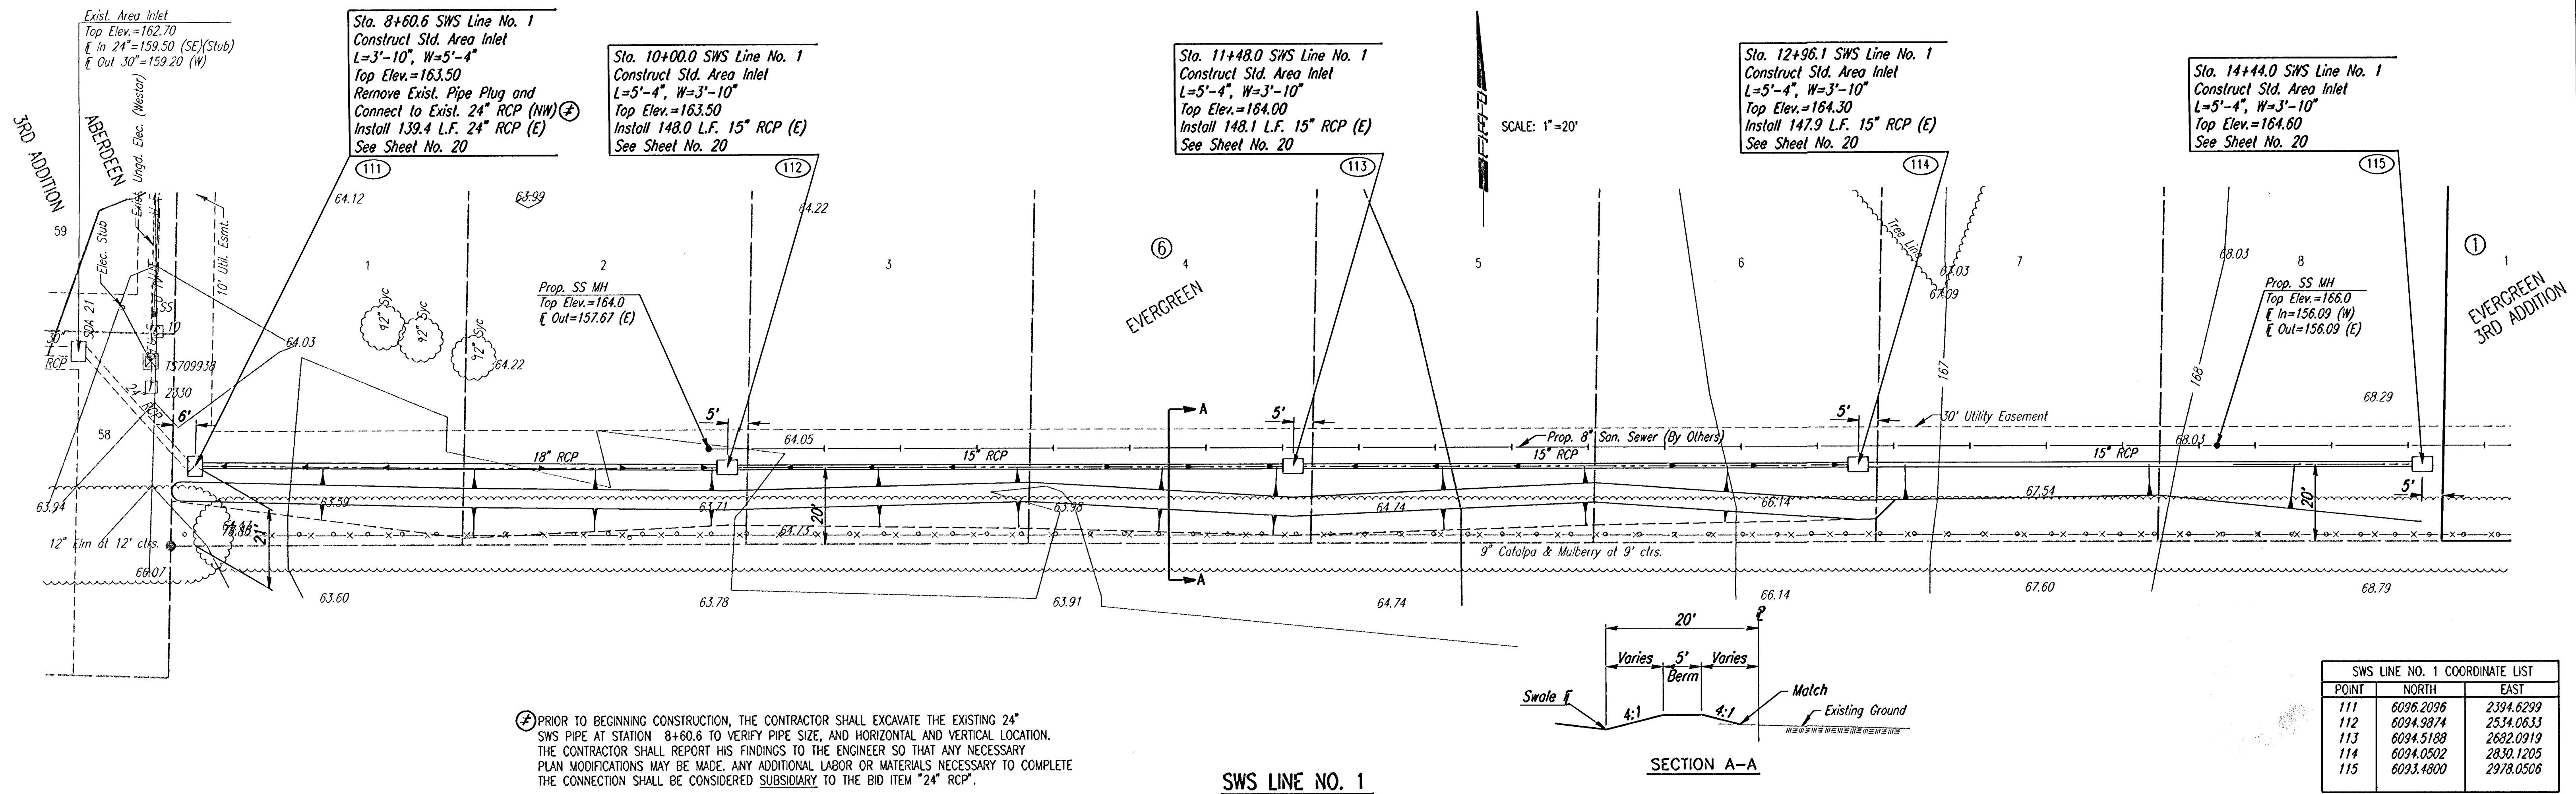

⊕ PRIOR TO BEGINNING CONSTRUCTION, THE CONTRACTOR SHALL EXCAVATE THE EXISTING 24" SWS PIPE AT STATION 8+60.6 TO VERIFY PIPE SIZE, AND HORIZONTAL AND VERTICAL LOCATION. THE CONTRACTOR SHALL REPORT HIS FINDINGS TO THE ENGINEER SO THAT ANY NECESSARY PLAN MODIFICATIONS MAY BE MADE. ANY ADDITIONAL LABOR OR MATERIALS NECESSARY TO COMPLETE THE CONNECTION SHALL BE CONSIDERED SUBSIDIARY TO THE BID ITEM "24" RCP".

SWS LINE NO. 1 COORDINATE LIST		
POINT	NORTH	EAST
111	6036.2096	2394.6299
112	6034.9874	2534.0633
113	6034.5188	2682.0919
114	6034.0502	2830.1205
115	6033.4800	2978.0506

