


Plotted By: untitled
File c:\transystems\pw_local\transyscorp-pw1\taummet\d0228400\C-RDW-M01-801.dgn

STATE	PROJECT NO.	YEAR	SHEET NO.	TOTAL SHEETS
KANSAS	87 N-0614-01	2017	180	236

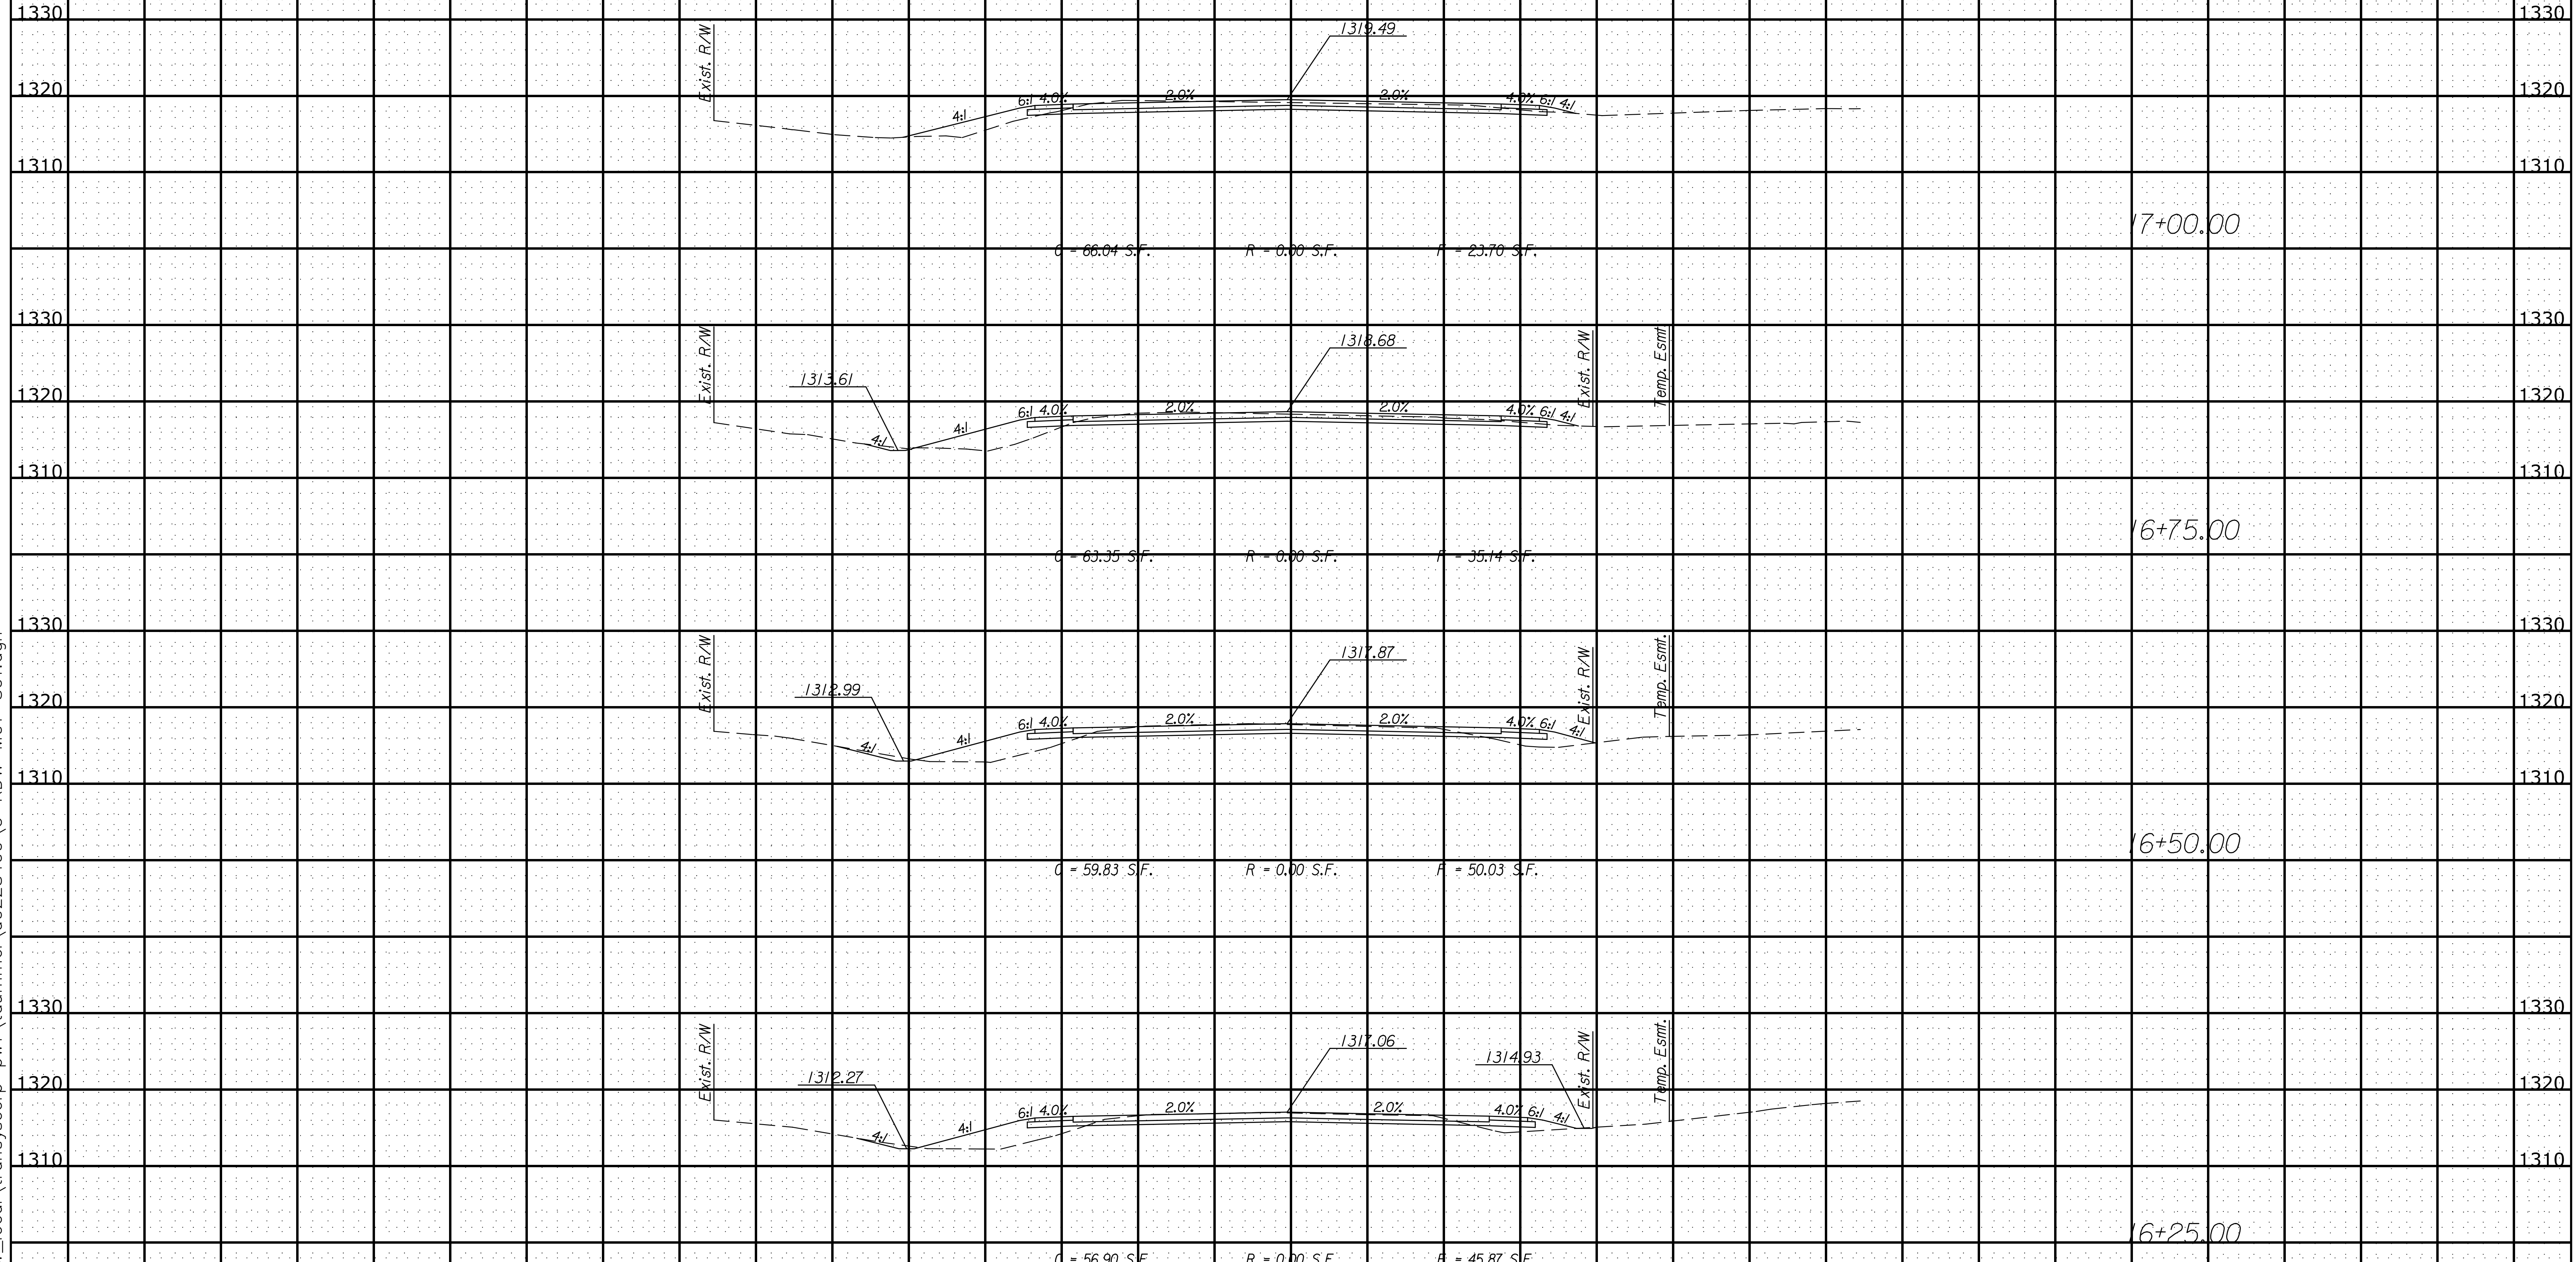

143rd Street Improvements
16+25.00 to 17+00.00

CADconform Certify This File