


Plotted By: ntitle  
File c:\transystems\pw\_local\transyscorp-pw1\taumel\d0228400\C-RDW-M01-801.dgn

STATE	PROJECT NO.	YEAR	SHEET NO.	TOTAL SHEETS
KANSAS	87 N-0614-01	2017	183	236

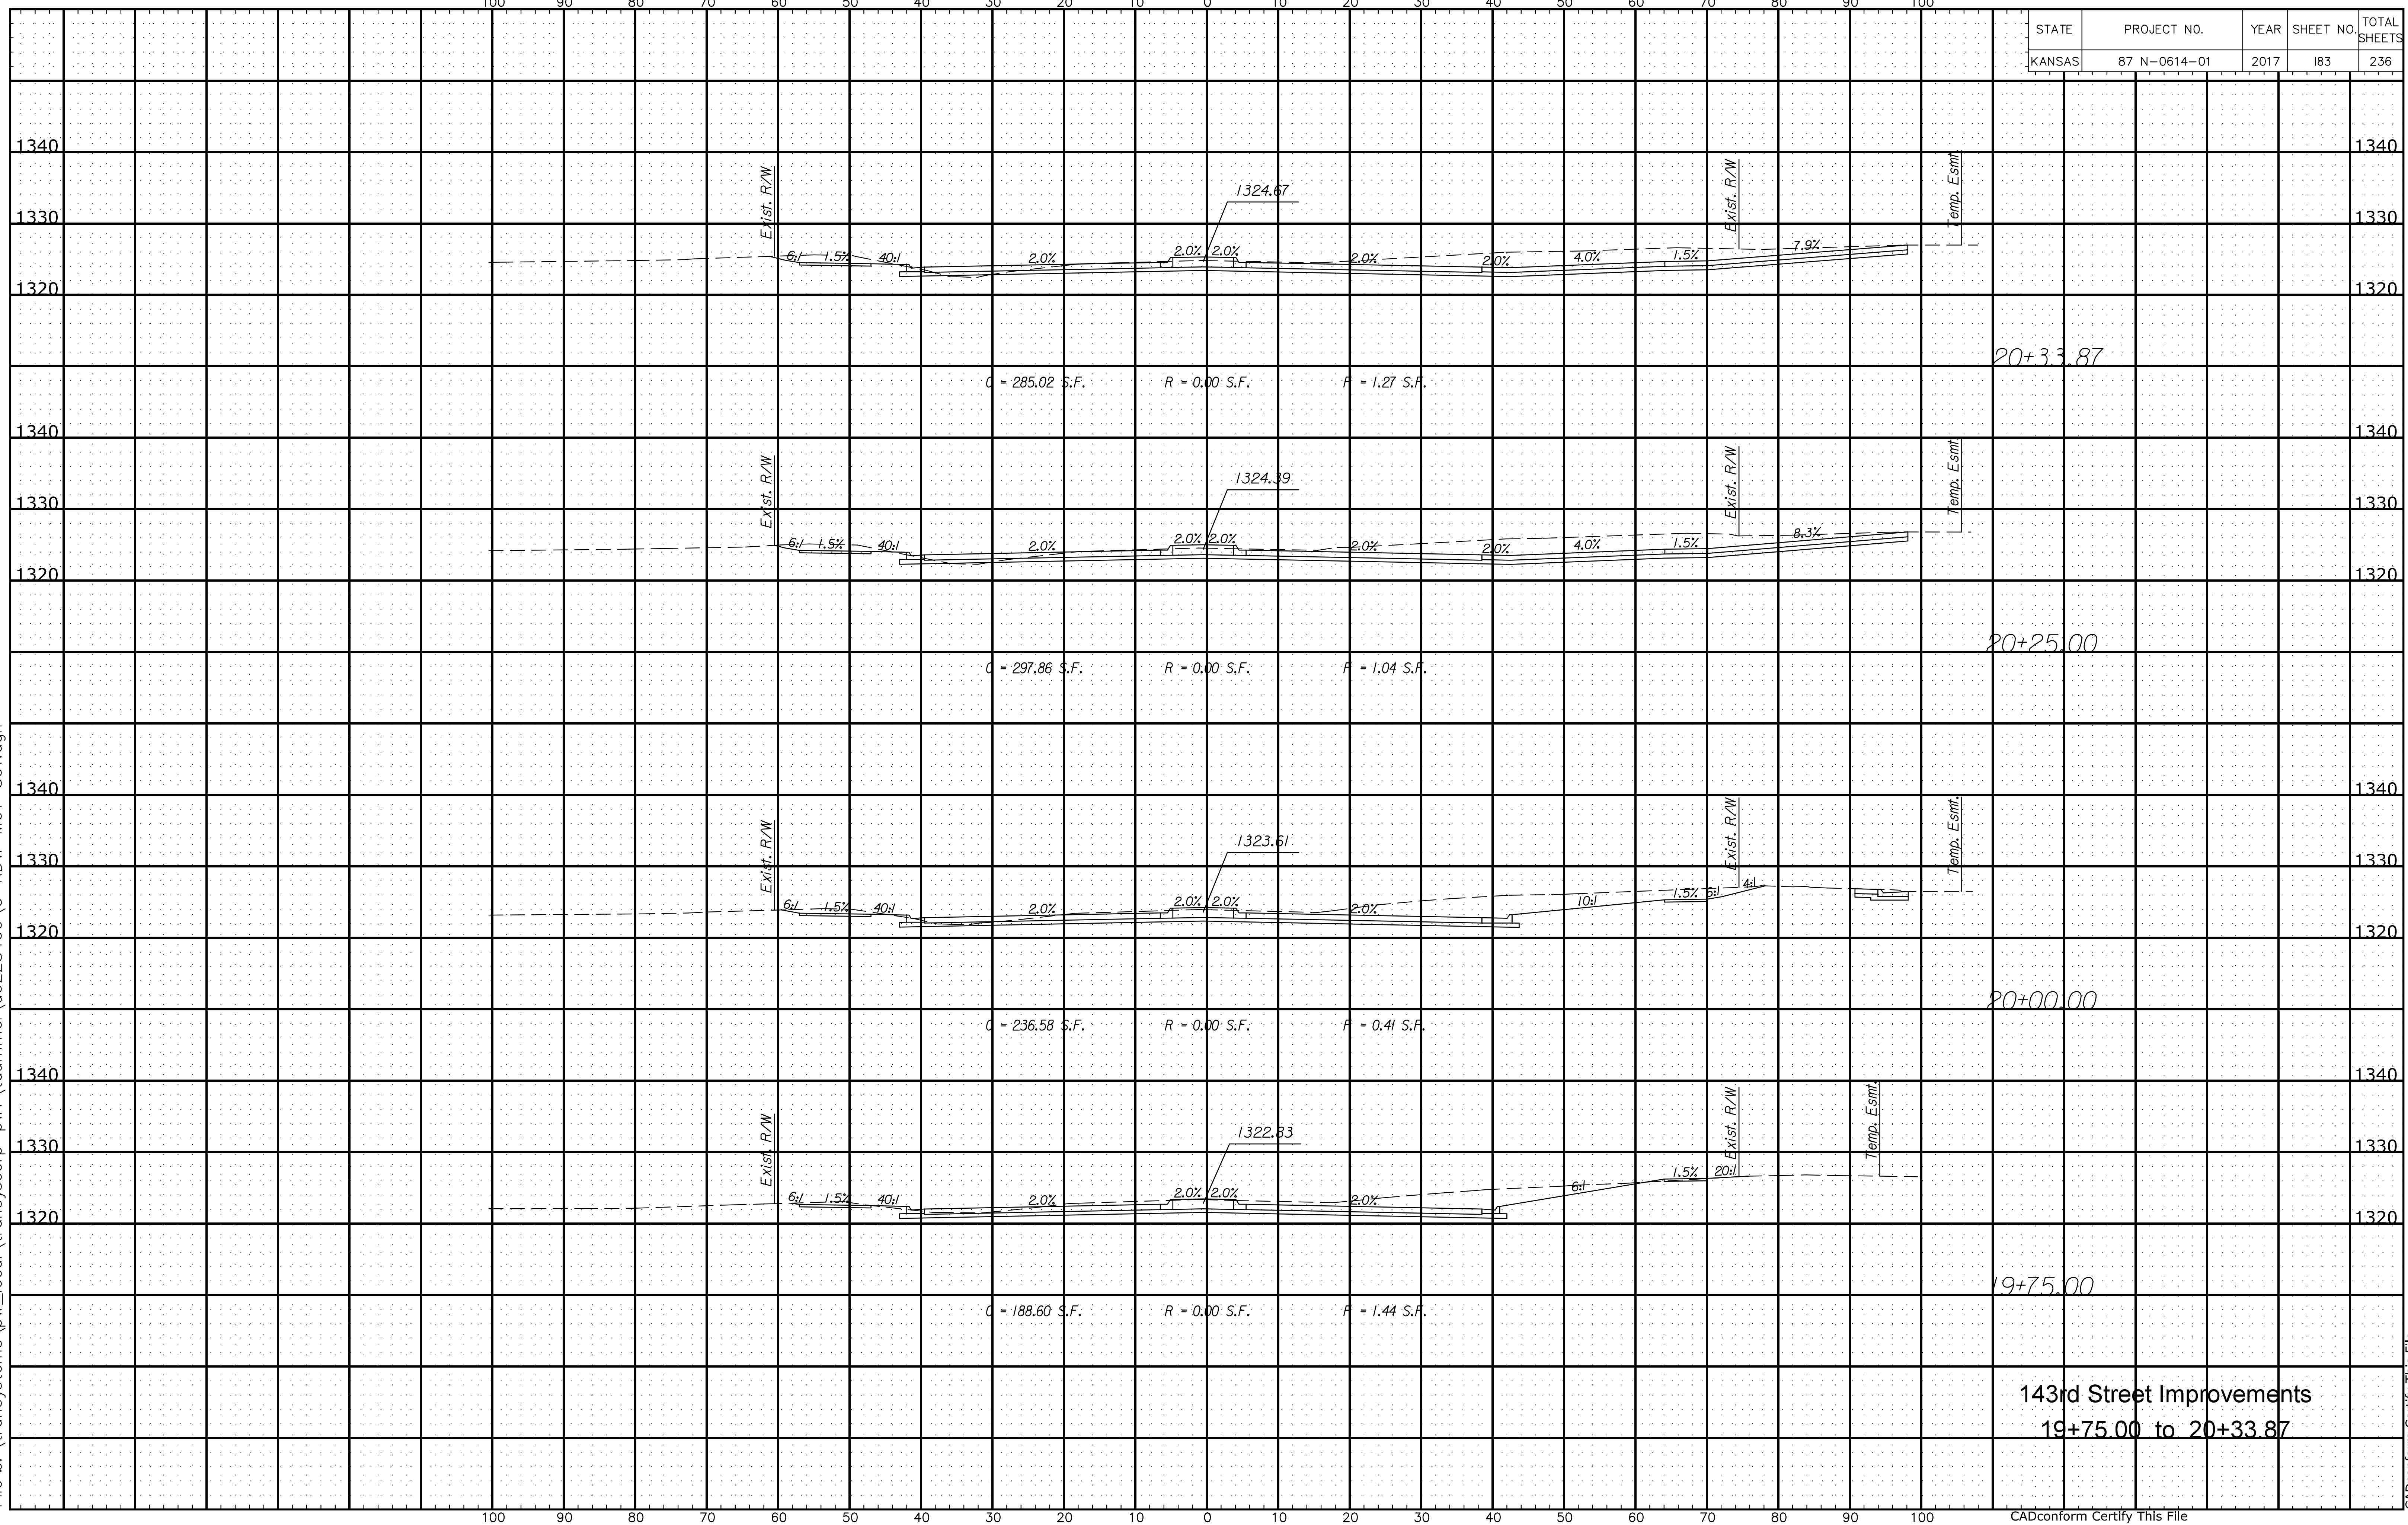

20+33.87

20+25.00

20+00.00

19+75.00

143rd Street Improvements  
19+75.00 to 20+33.87