


STATE	PROJECT NO.	YEAR	SHEET NO.	TOTAL SHEETS
KANSAS	87 N-0614-01	2017	184	236

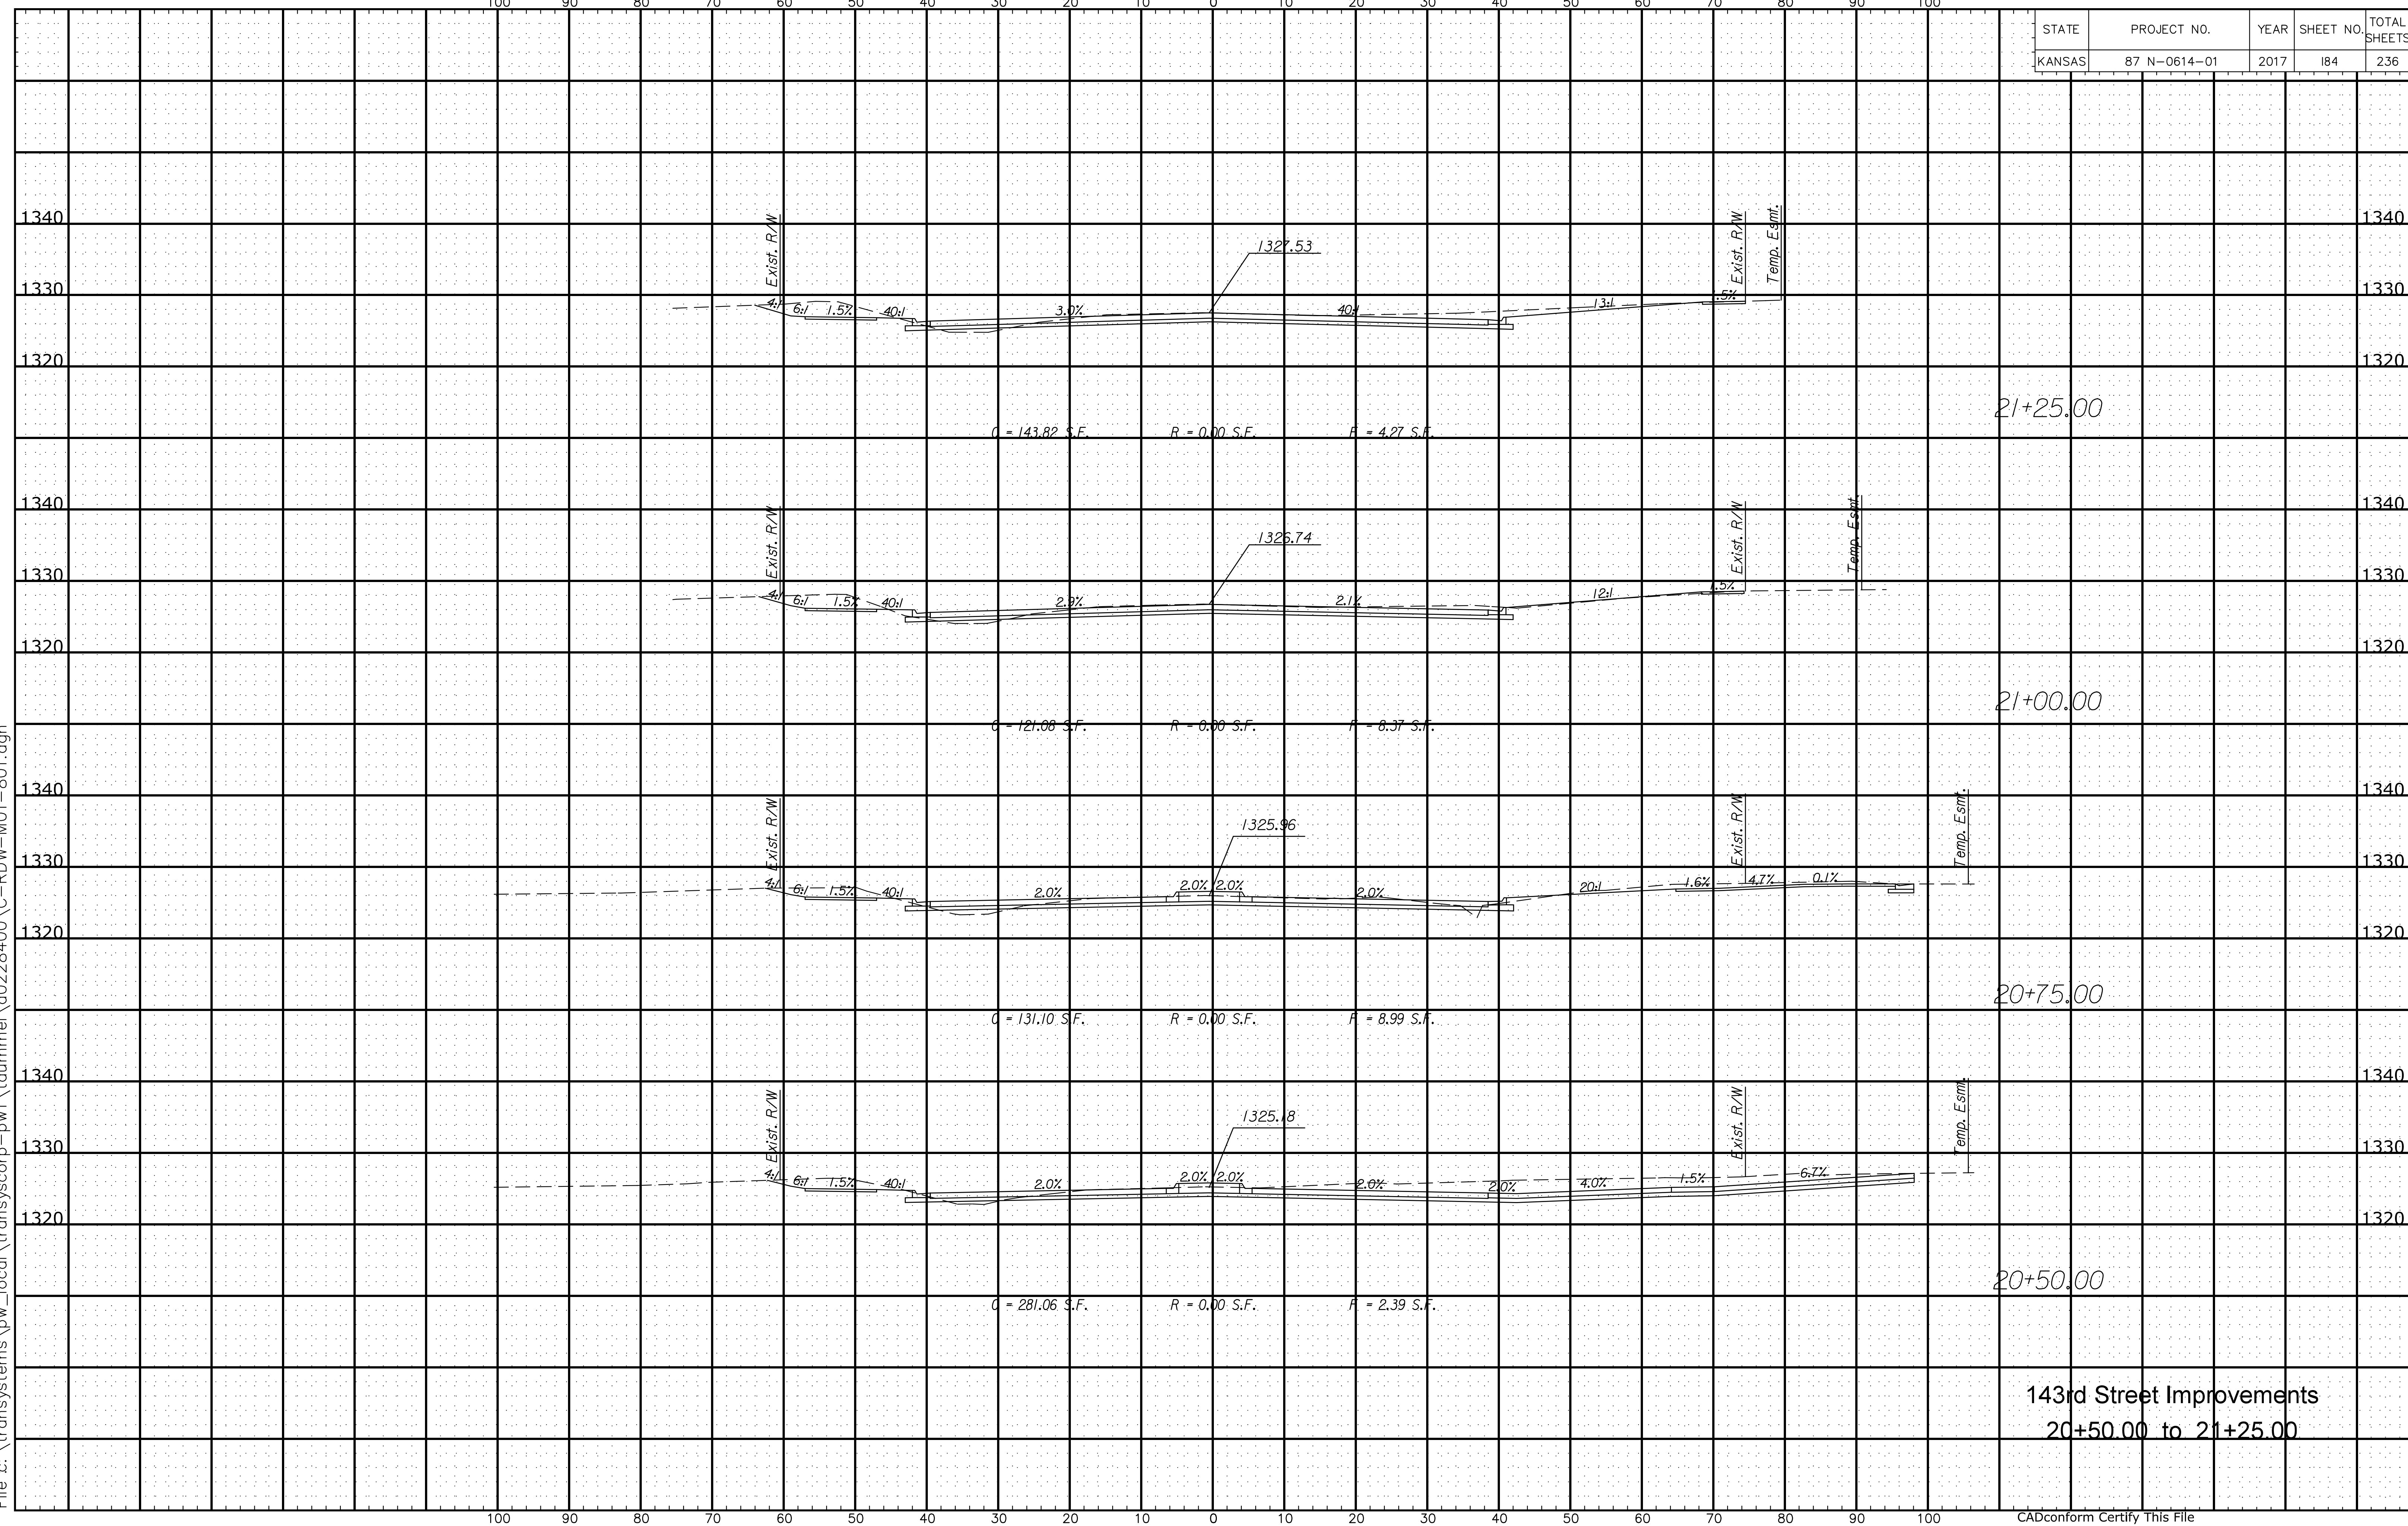

Plotted By: untitled
 File c:\transystems\pw_local\transyscorp-pw1\taumel\d0228400\C-RDW-M01-801.dgn

143rd Street Improvements
 20+50.00 to 21+25.00

CADconform Certify This File