


STATE	PROJECT NO.	YEAR	SHEET NO.	TOTAL SHEETS
KANSAS	87 N-0614-01	2017	185	236

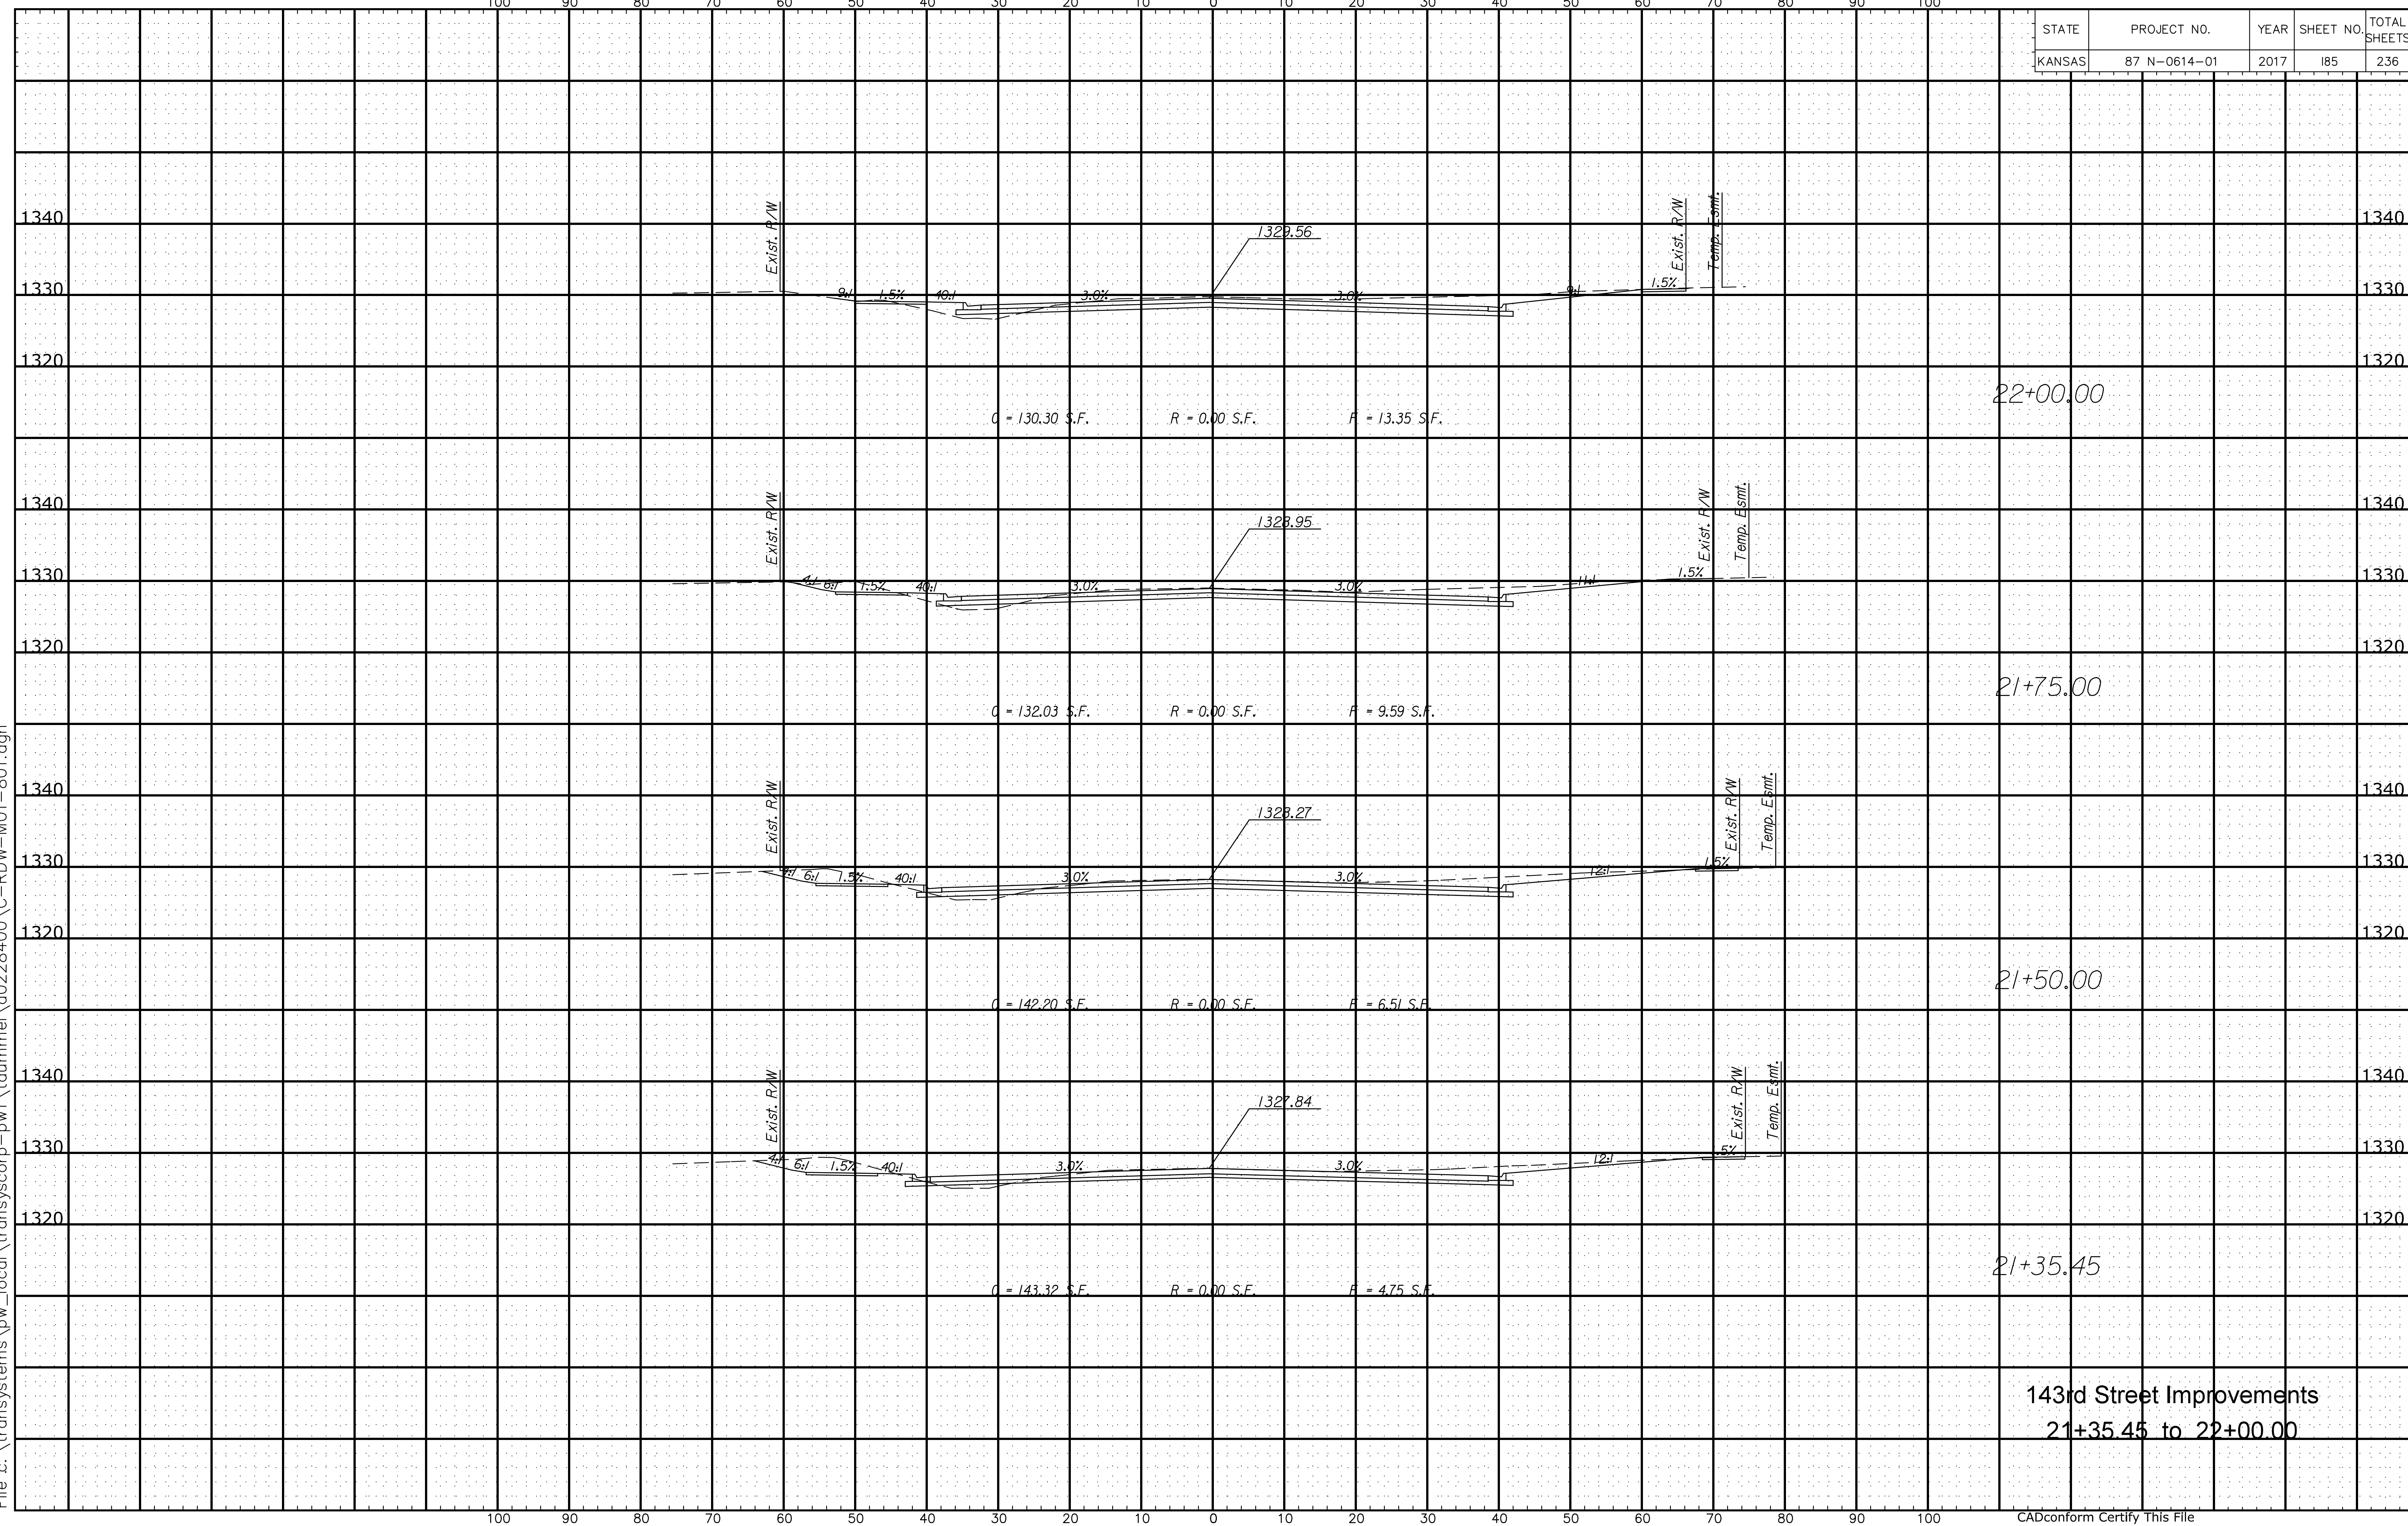

Plotted By: titled  
 File c:\transystems\pw\_local\transyscorp-pw1\taummet\d0228400\C-RDW-M01-801.dgn

143rd Street Improvements  
 21+35.45 to 22+00.00