


STATE	PROJECT NO.	YEAR	SHEET NO.	TOTAL SHEETS
KANSAS	87 N-0614-01	2017	186	236

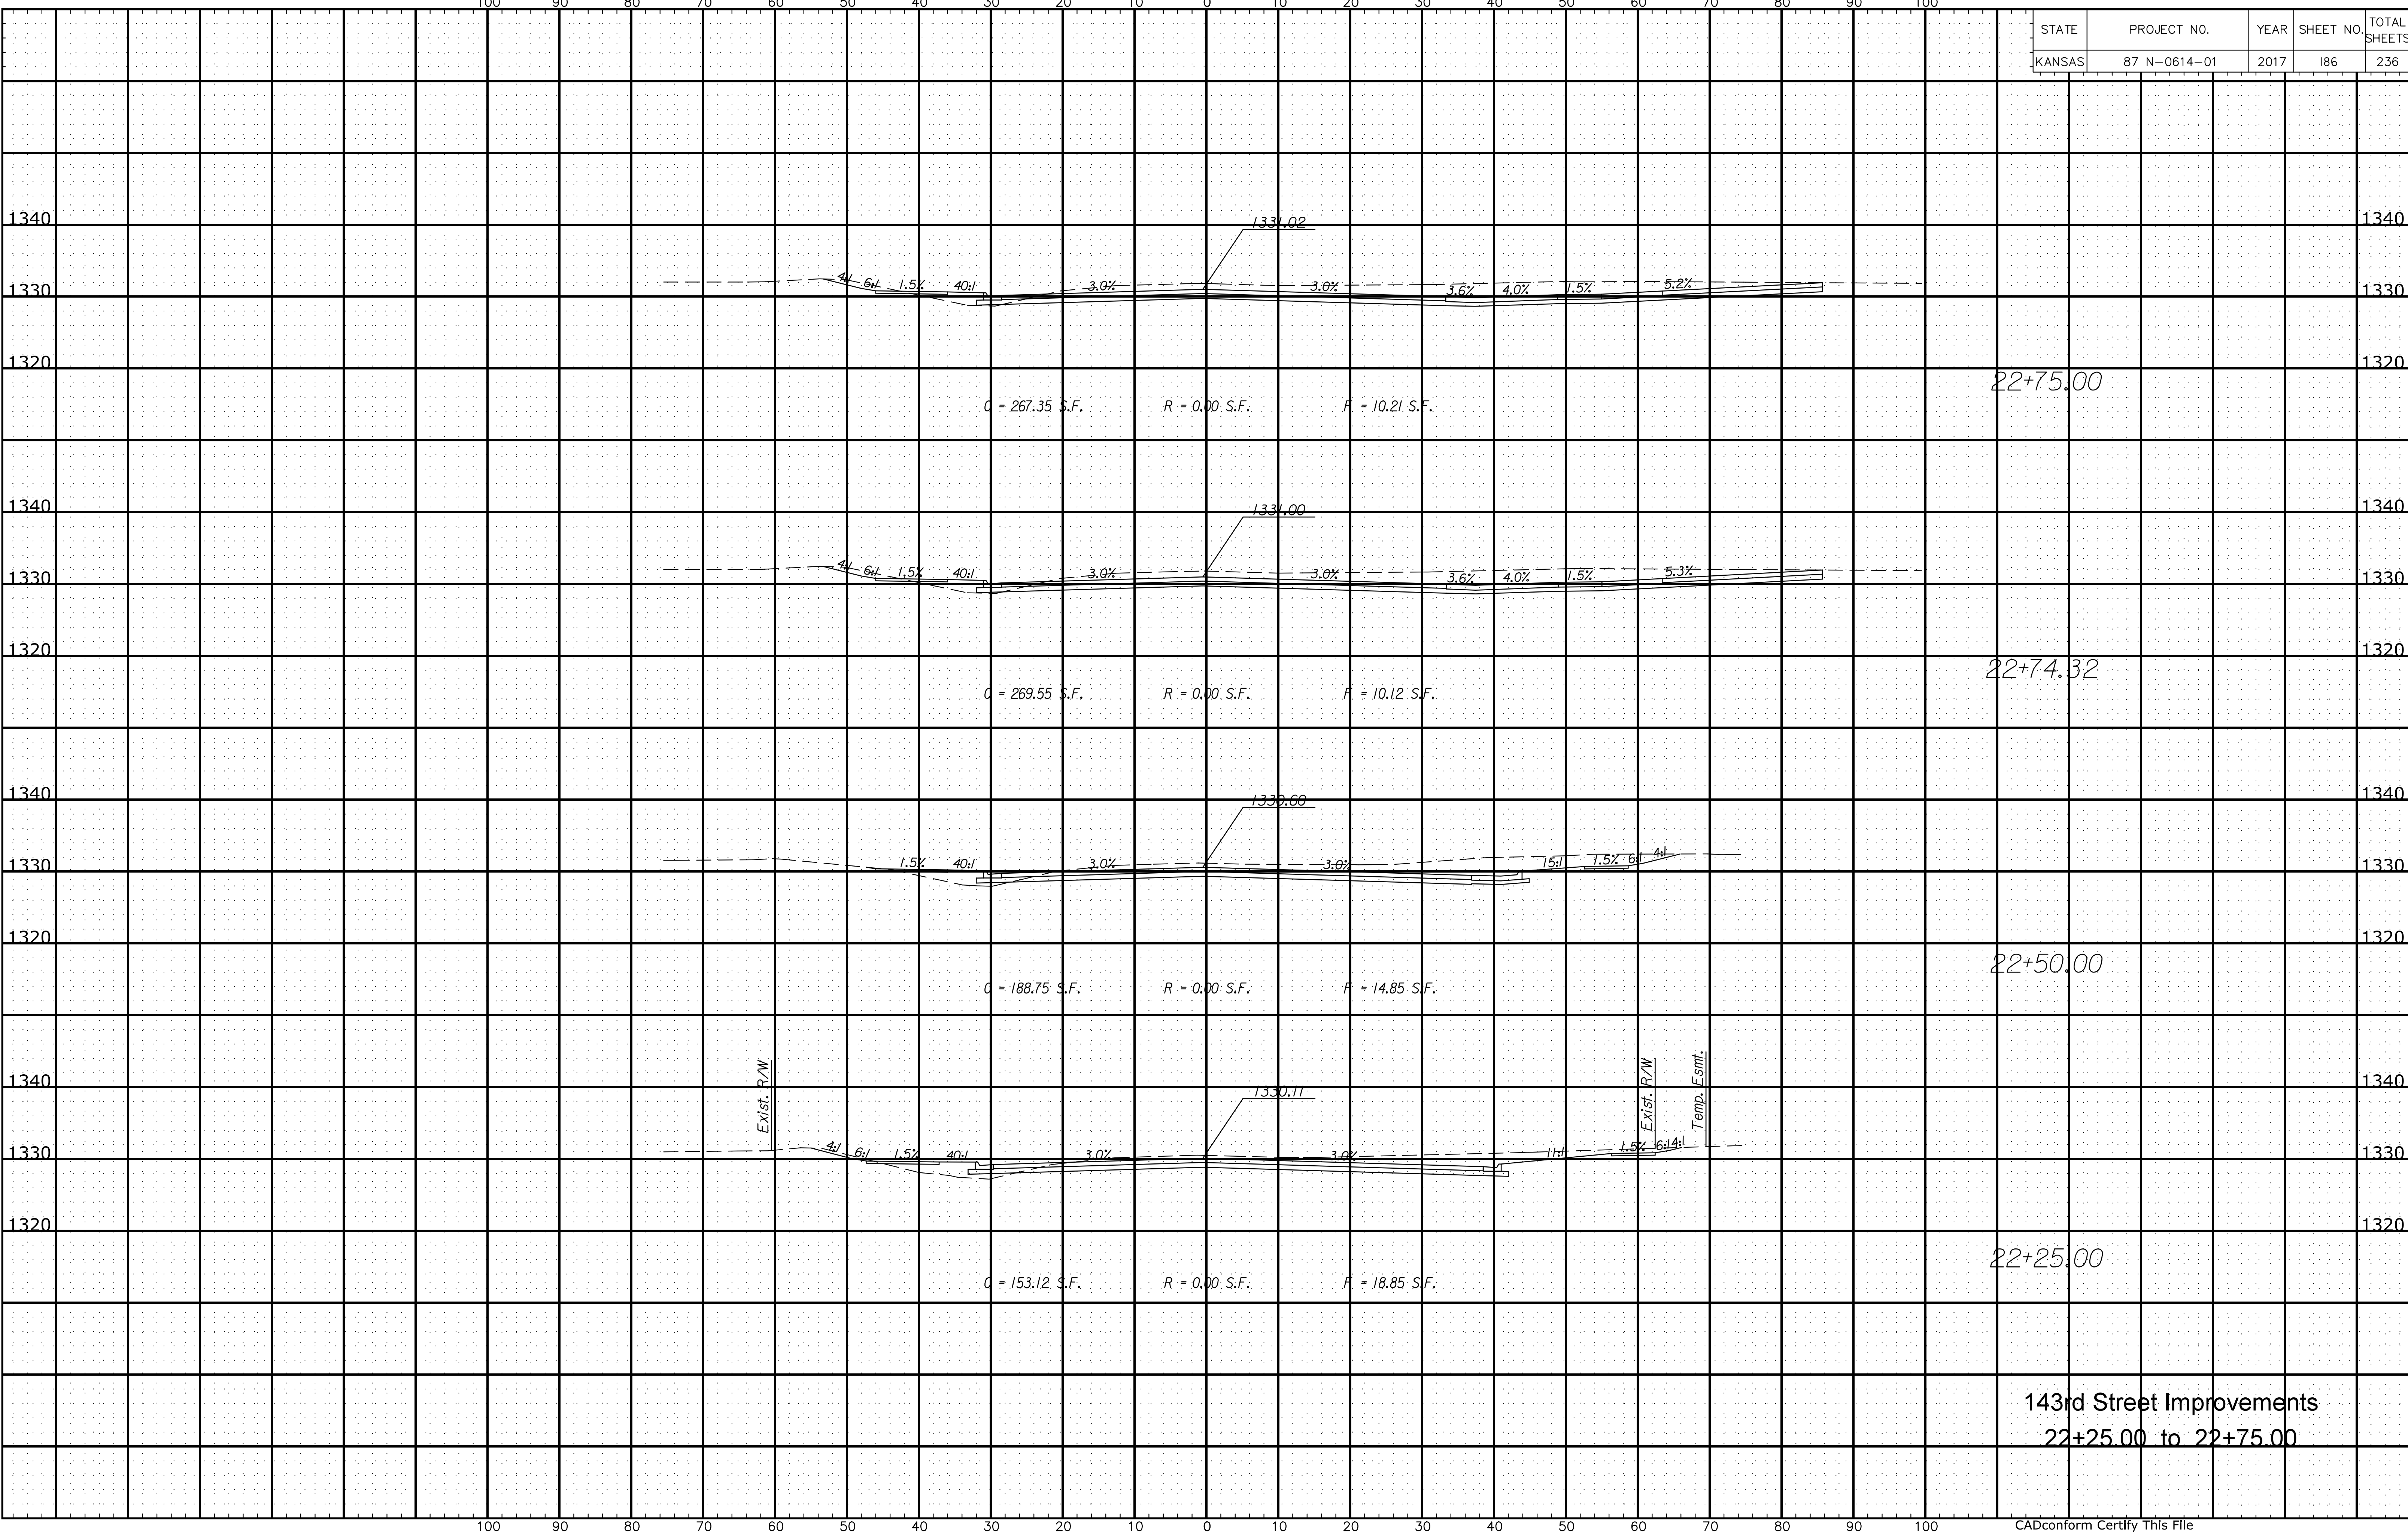

Plotted By: titled
 File c:\transystems\pw_local\transyscorp-pw1\taummei\d0228400\C-RDW-M01-801.dgn

143rd Street Improvements
 22+25.00 to 22+75.00