


Plotted By: untitled
File c:\transystems\pw_local\transyscorp-pw1\taummei\d0228400\C-RDW-M01-801.dgn

| STATE | PROJECT NO. | YEAR | SHEET NO. | TOTAL SHEETS |
|--------|--------------|------|-----------|--------------|
| KANSAS | 87 N-0614-01 | 2017 | 193 | 236 |

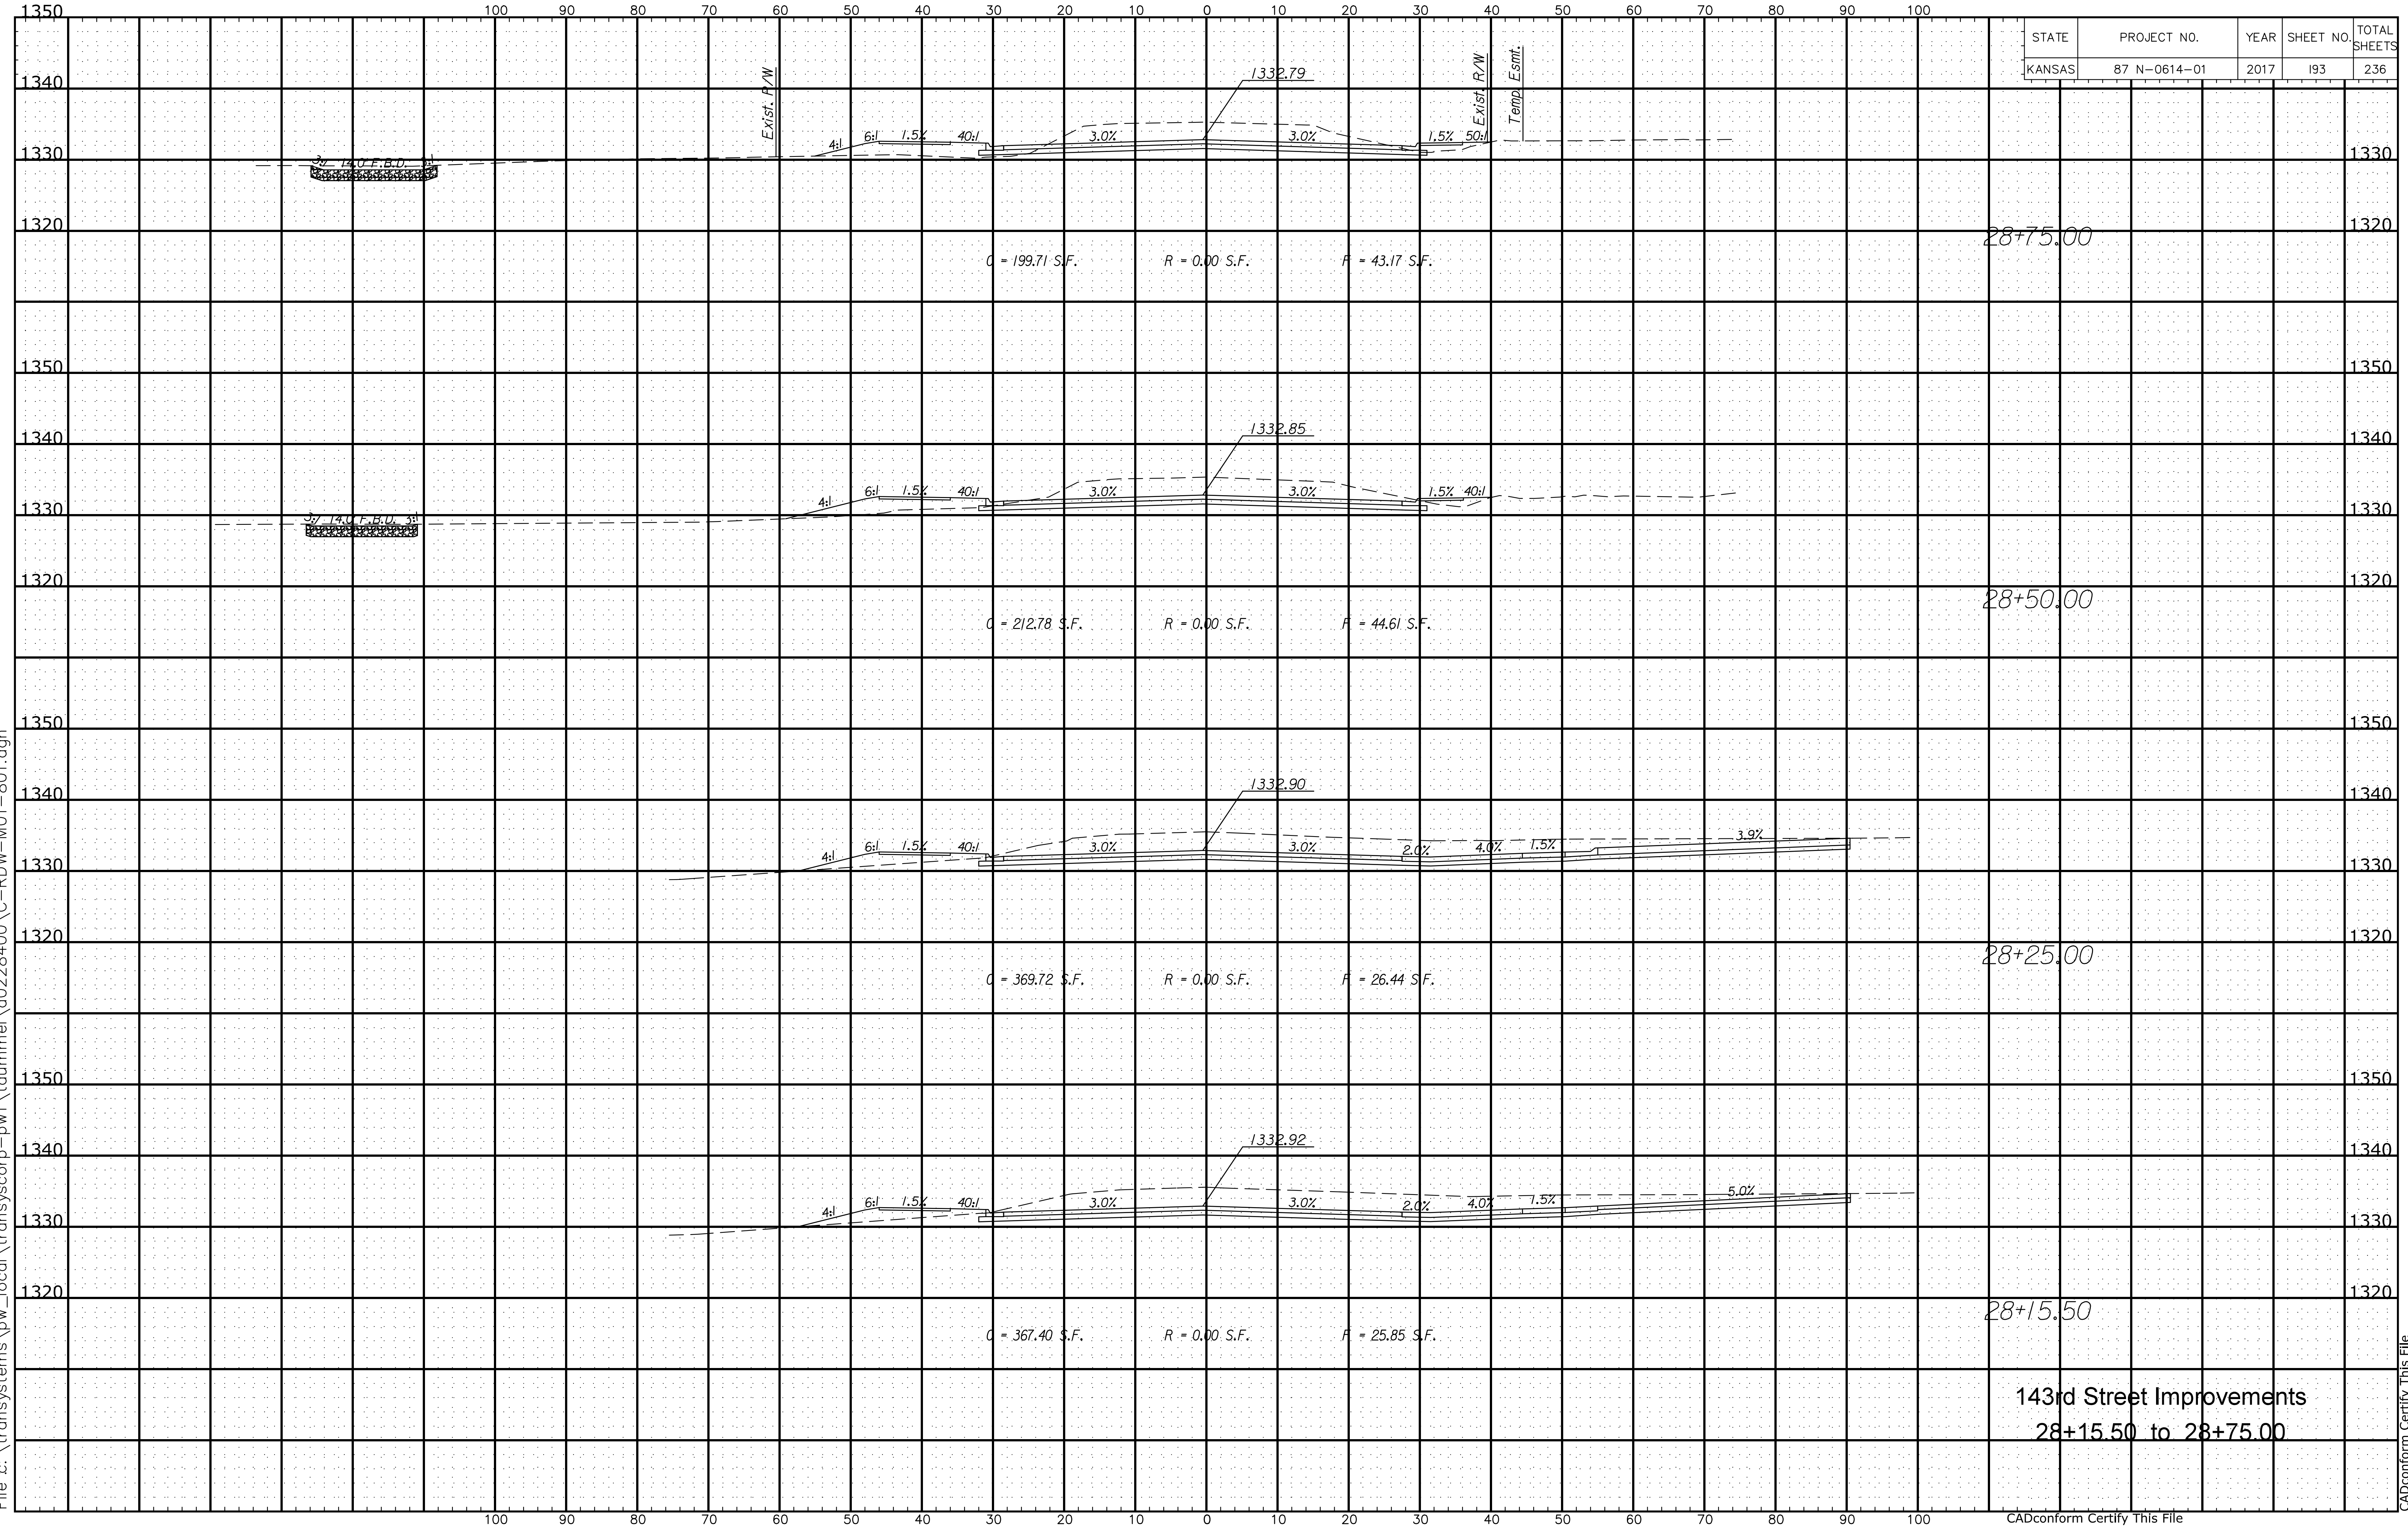

28+75.00

28+50.00

28+25.00

28+15.50

143rd Street Improvements
28+15.50 to 28+75.00