


STATE	PROJECT NO.	YEAR	SHEET NO.	TOTAL SHEETS
KANSAS	87 N-0614-01	2017	195	236

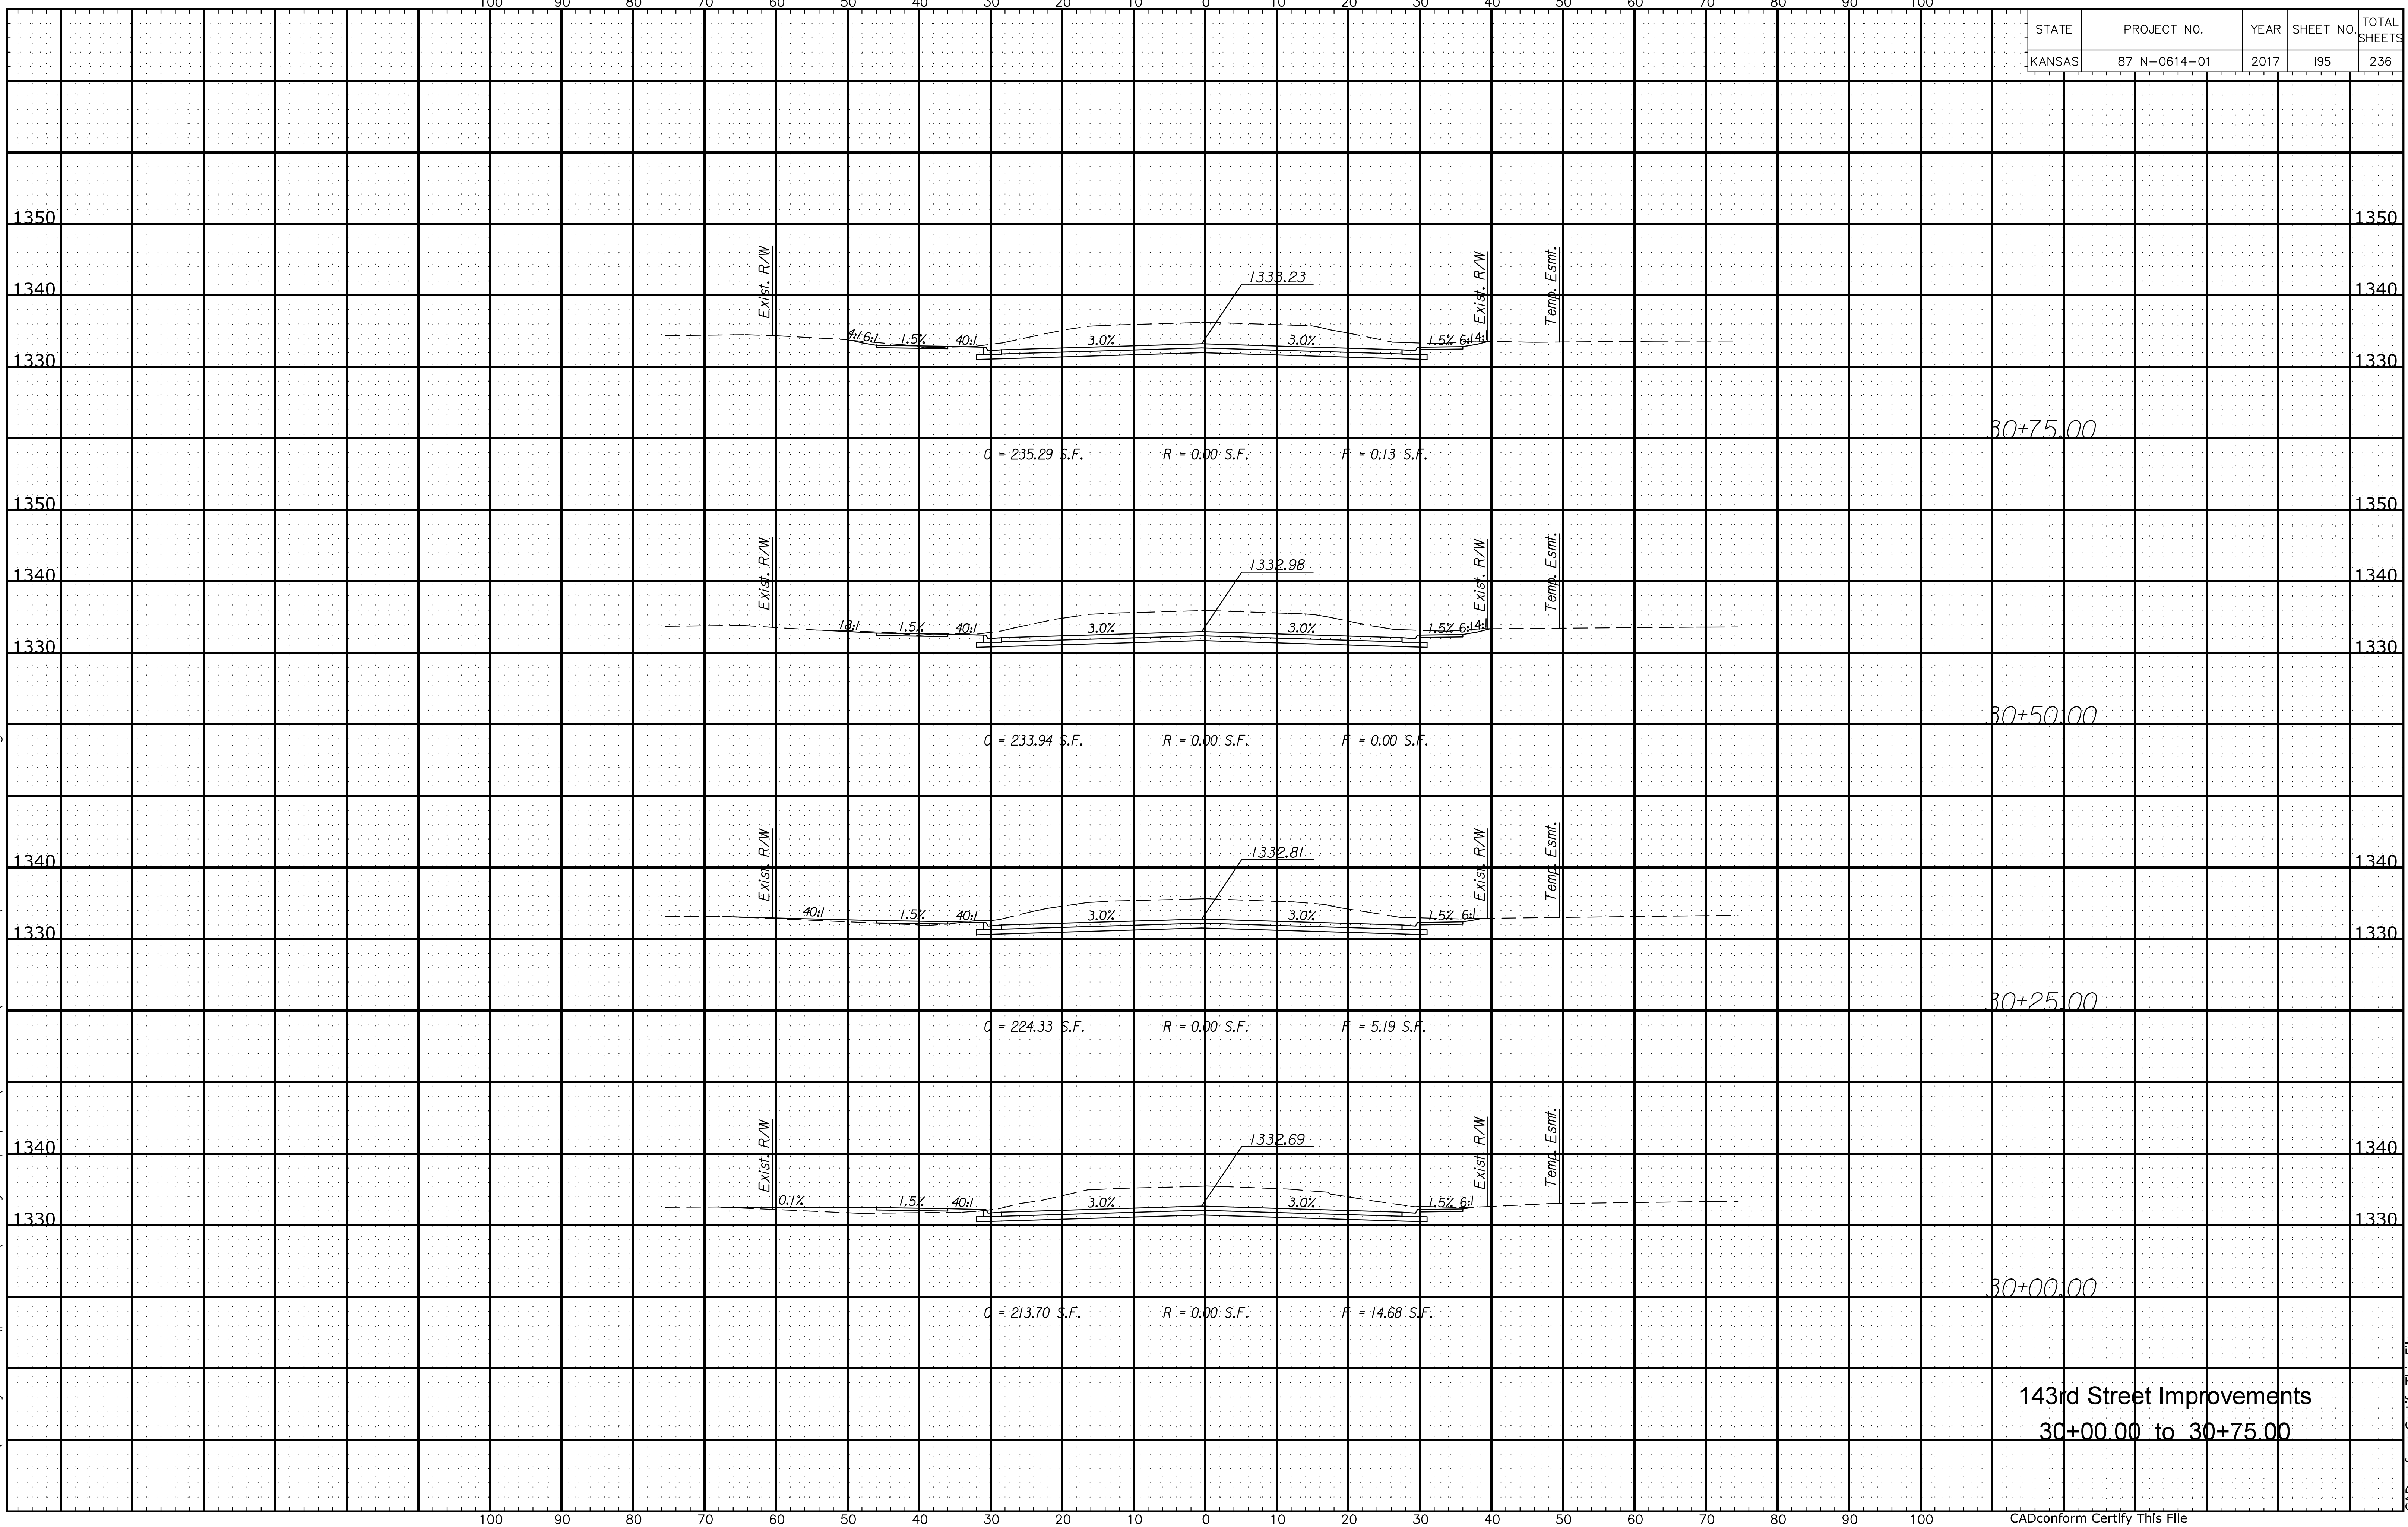

Plotted By: untitled
 File c:\transystems\pw_local\transyscorp-pw1\taumel\d0228400\C-RDW-M01-801.dgn

143rd Street Improvements
 30+00.00 to 30+75.00