


Plotted By: titled
File c:\transystems\pw_local\transyscorp-pw1\taumme\0228400\C-RDW-M01-801.dgn

STATE	PROJECT NO.	YEAR	SHEET NO.	TOTAL SHEETS
KANSAS	87 N-0614-01	2017	196	236

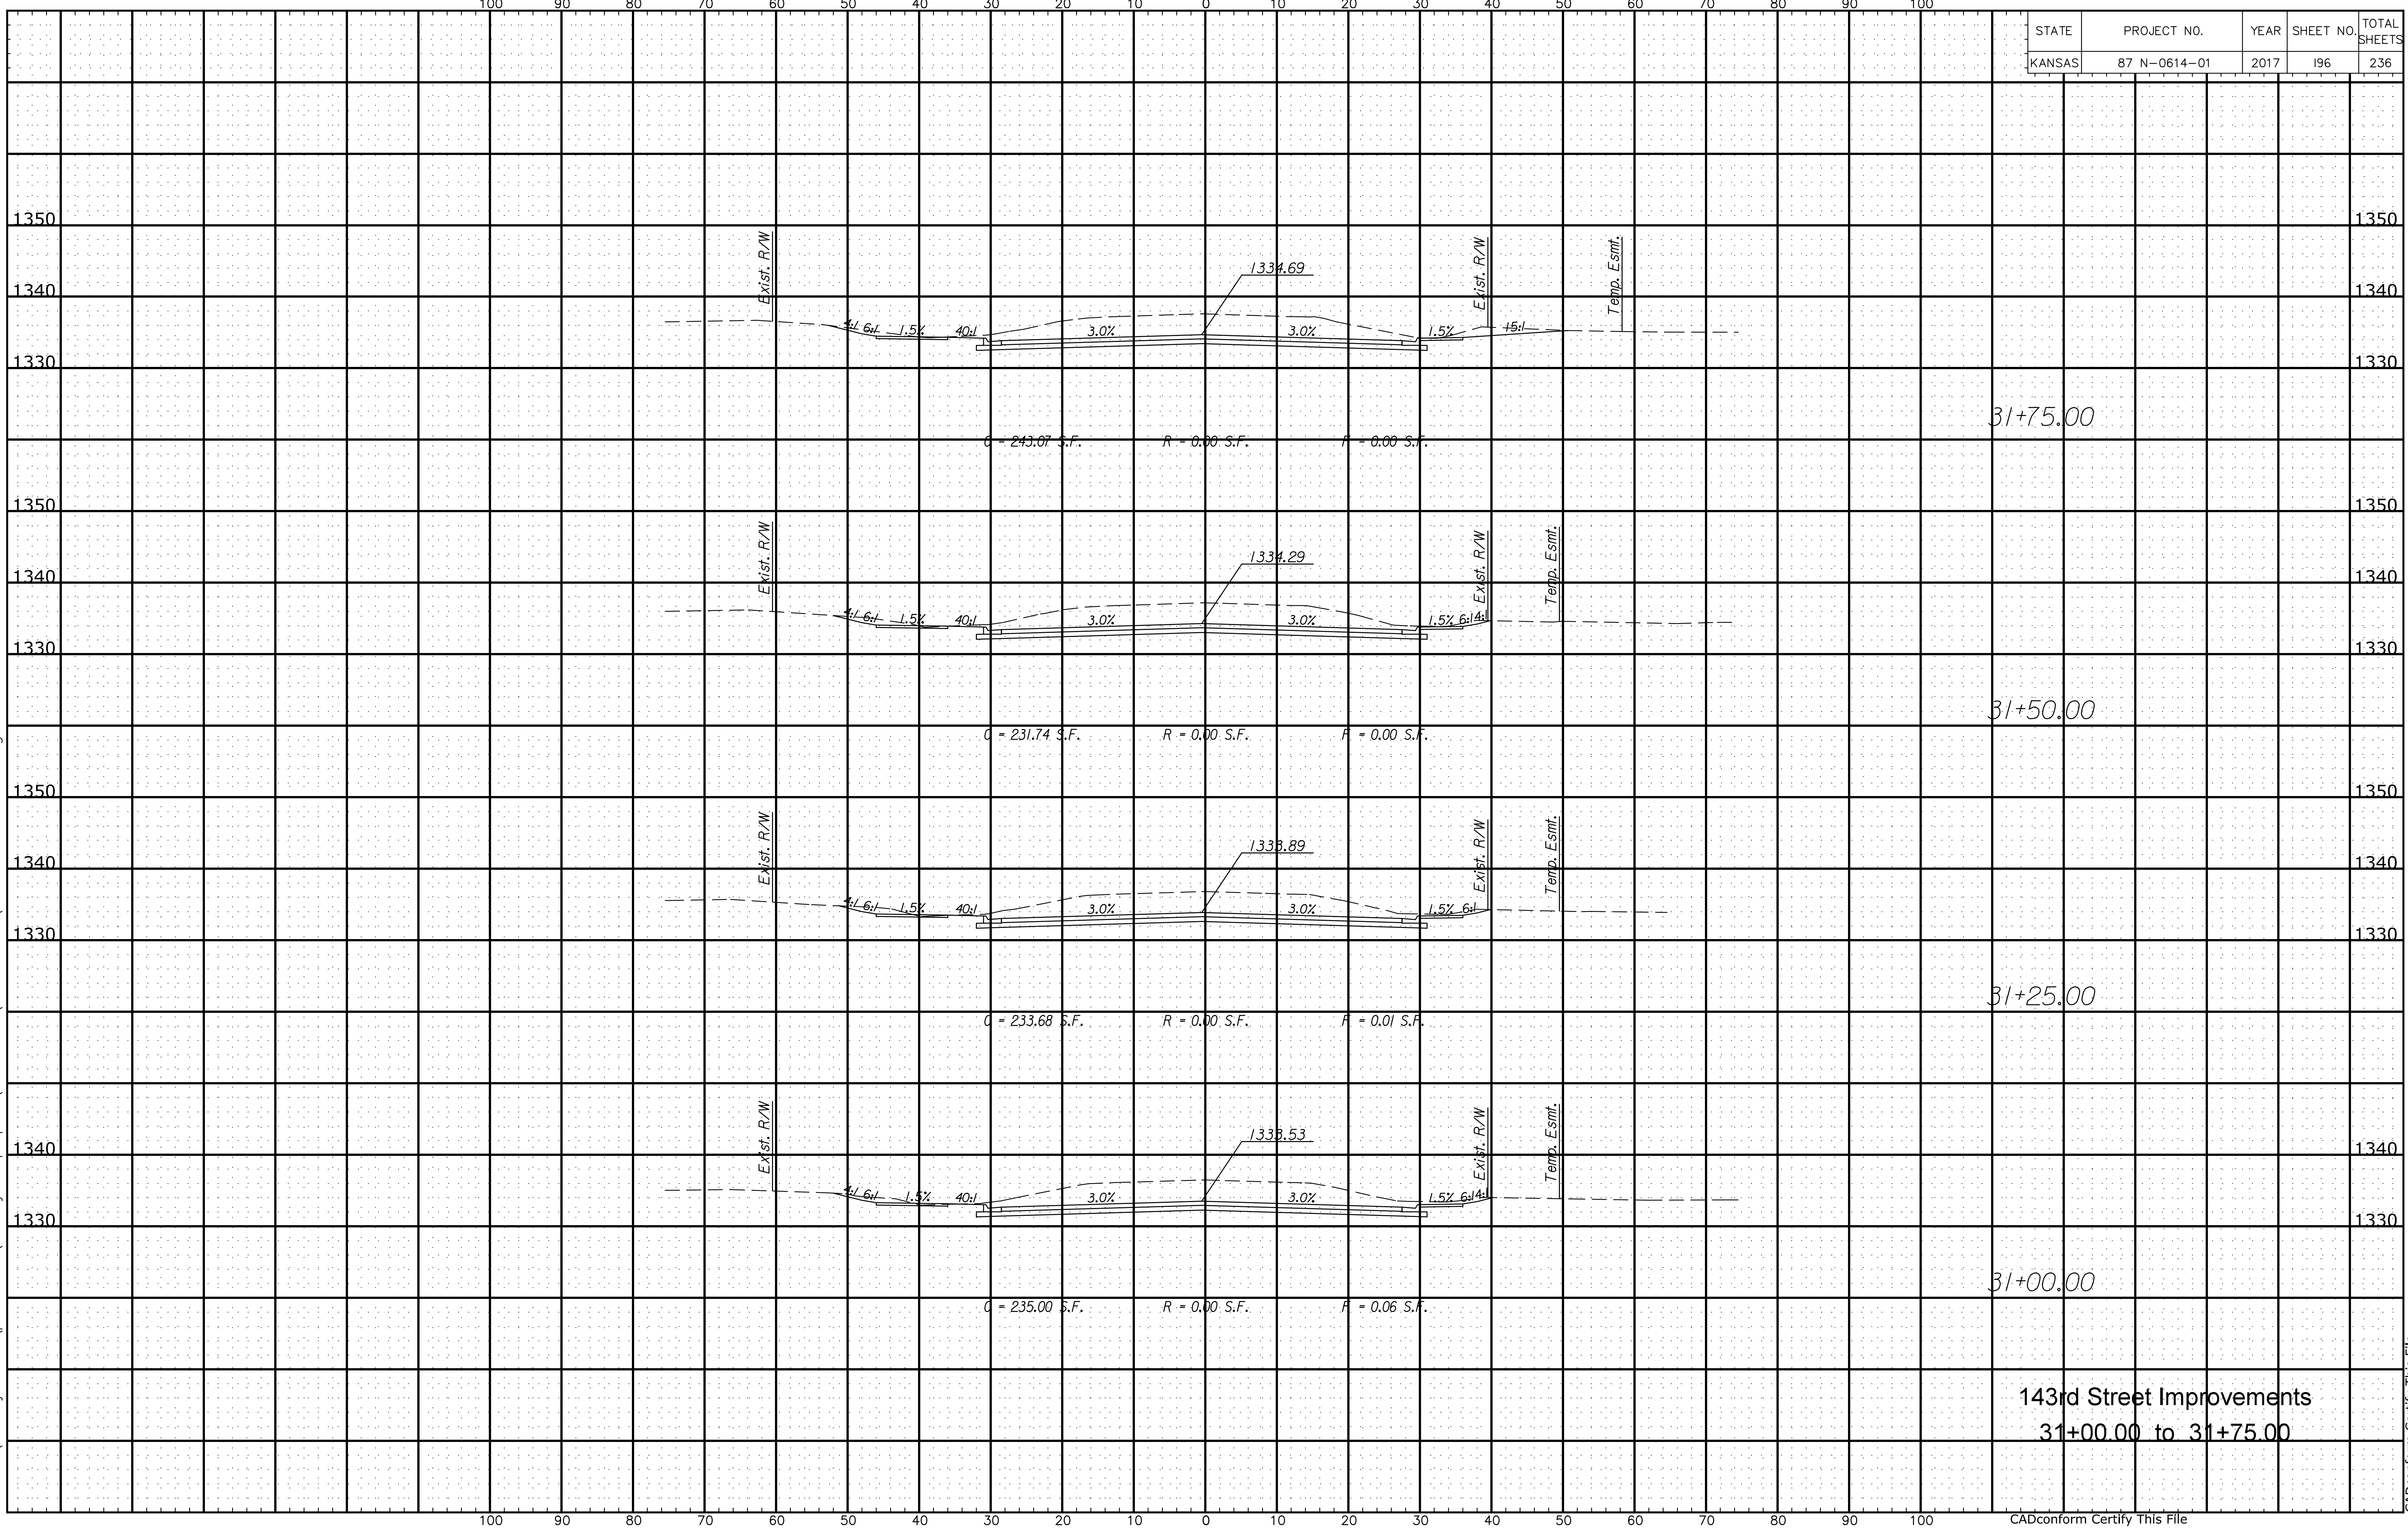

143rd Street Improvements
31+00.00 to 31+75.00