


Plotted By: untitled  
File c:\transystems\pw\_local\transyscorp-pw1\taummei\d0228400\C-RDW-M01-801.dgn

| STATE  | PROJECT NO.  | YEAR | SHEET NO. | TOTAL SHEETS |
|--------|--------------|------|-----------|--------------|
| KANSAS | 87 N-0614-01 | 2017 | 199       | 236          |

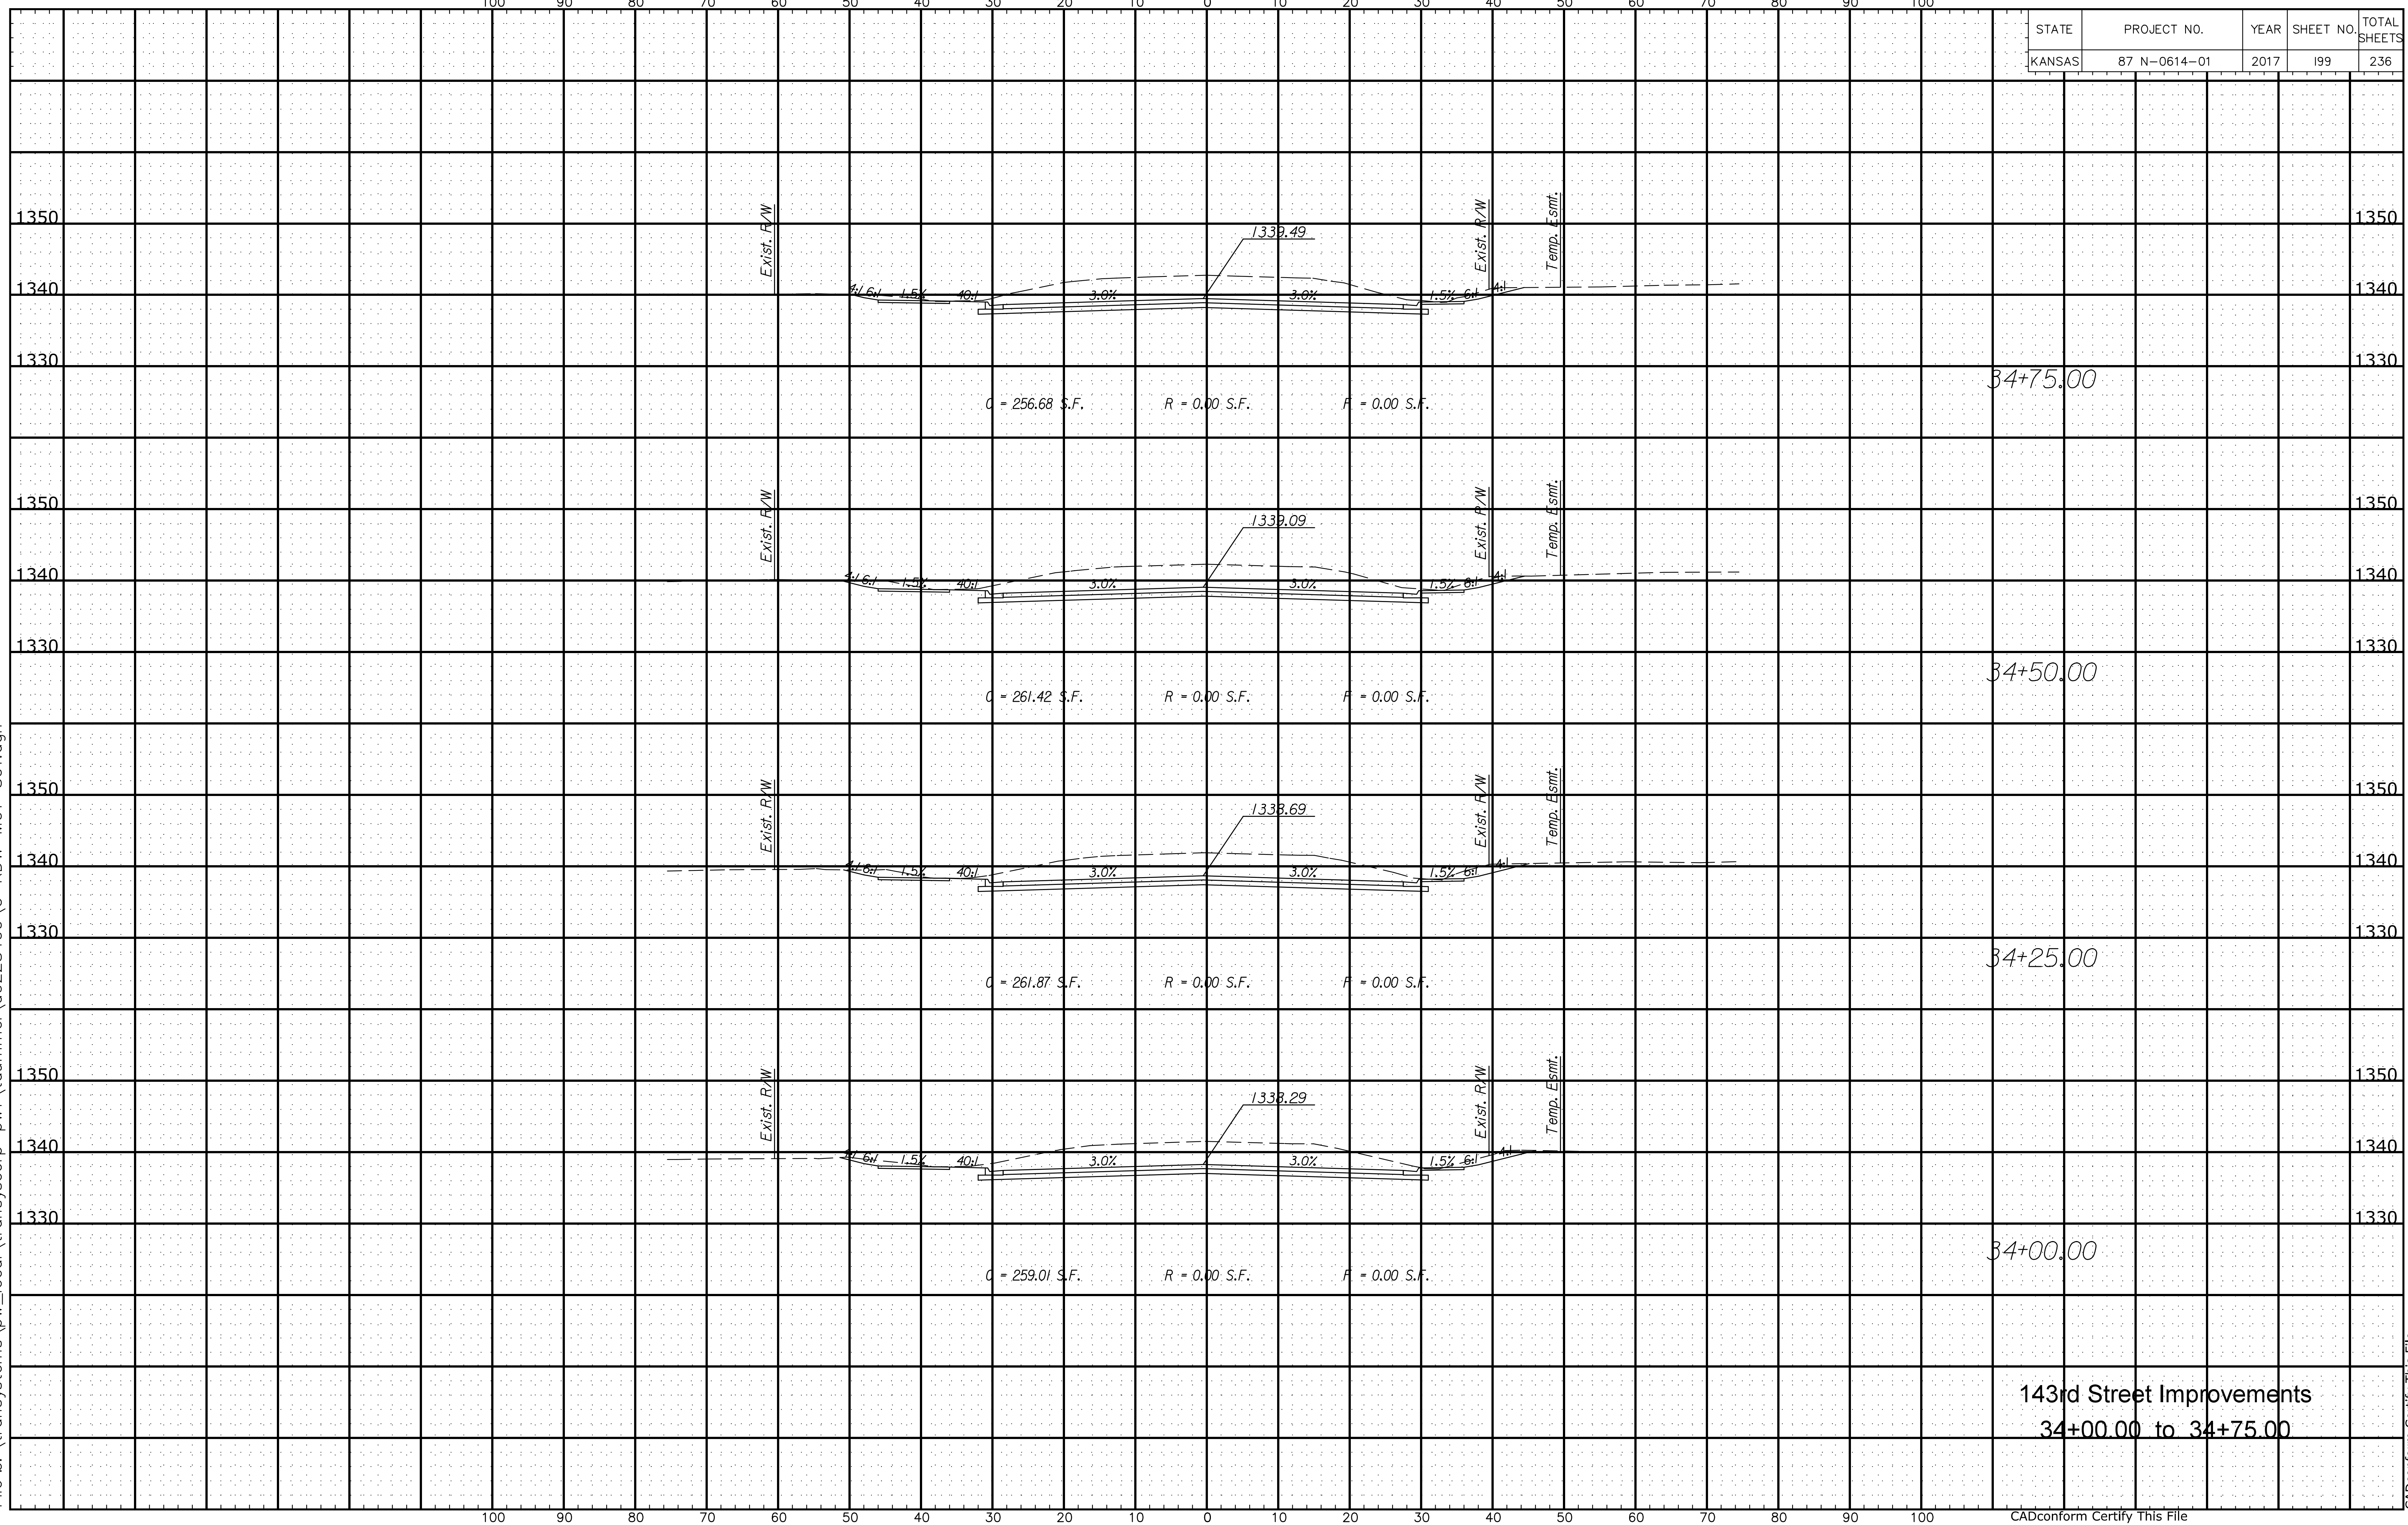

143rd Street Improvements  
34+00.00 to 34+75.00

CADconform Certify This File