


Plotted By: titled  
File c:\transystems\pw\_local\transyscorp-pw1\taummei\d0228400\C-RDW-M01-801.dgn

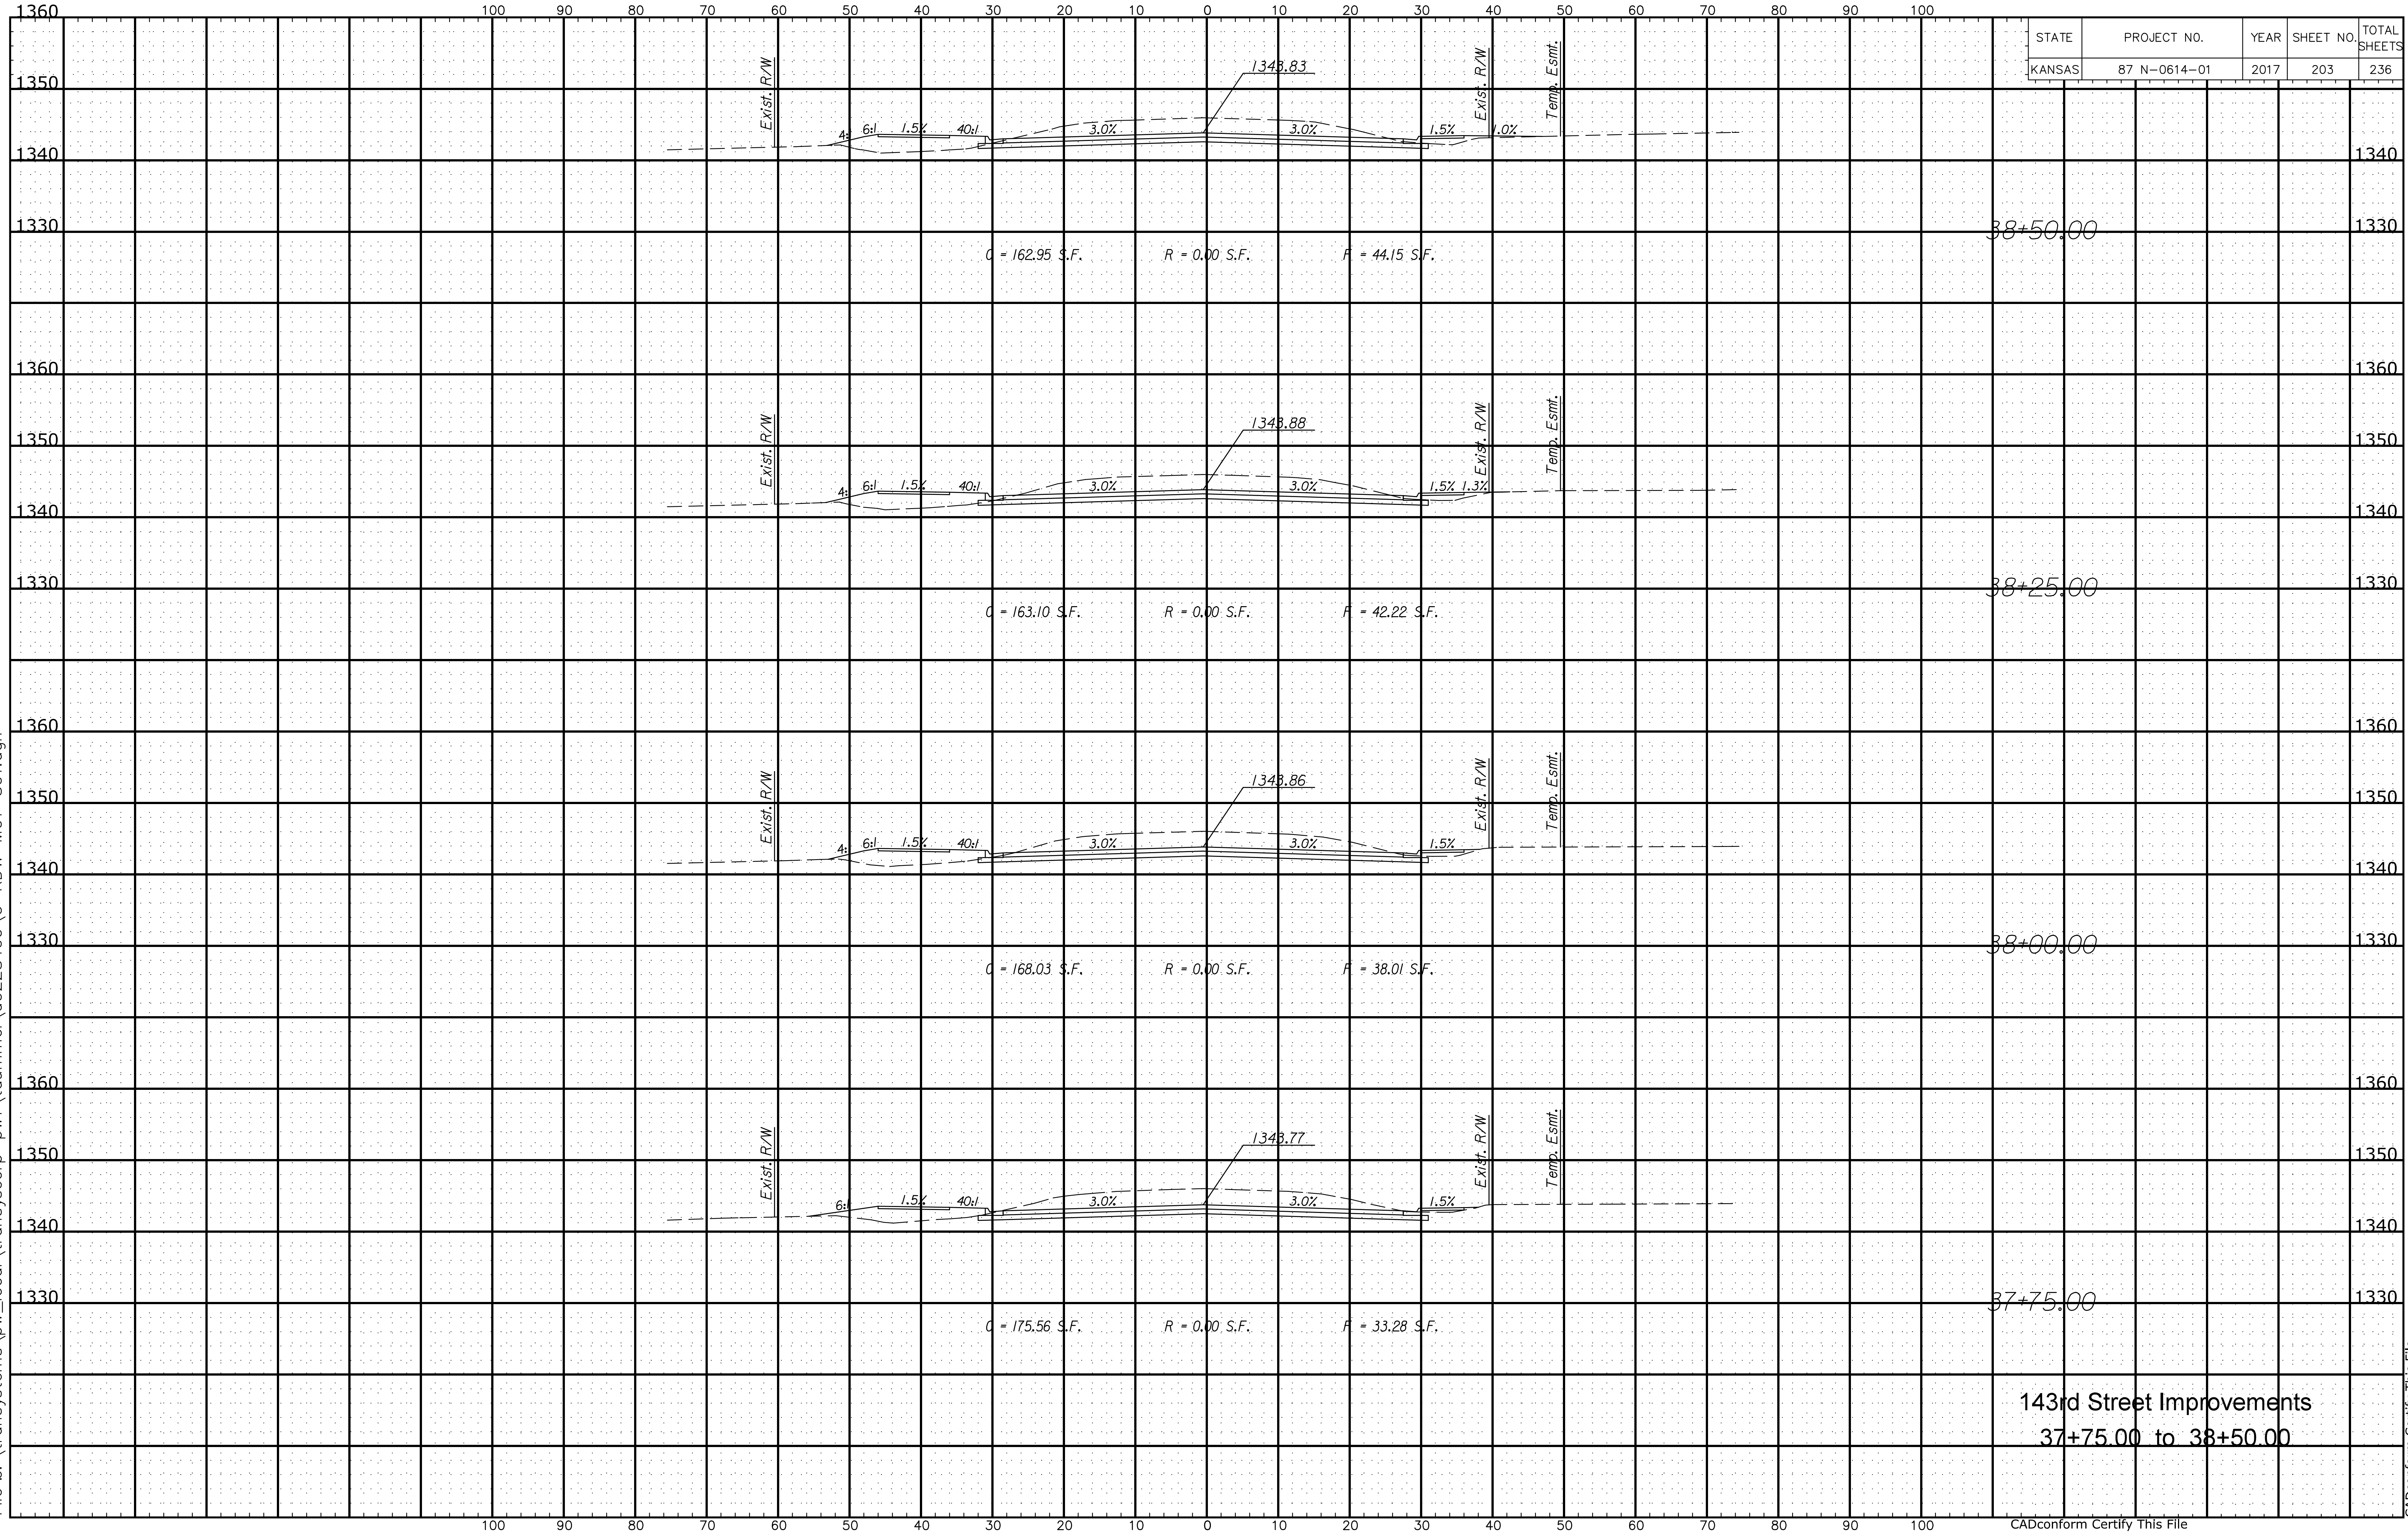

STATE	PROJECT NO.	YEAR	SHEET NO.	TOTAL SHEETS
KANSAS	87 N-0614-01	2017	203	236

143rd Street Improvements  
37+75.00 to 38+50.00