


Plotted By: untitled
File c:\transystems\pw_local\transyscorp-pw1\taummei\d0228400\C-RDW-M01-801.dgn

STATE	PROJECT NO.	YEAR	SHEET NO.	TOTAL SHEETS
KANSAS	87 N-0614-01	2017	208	236

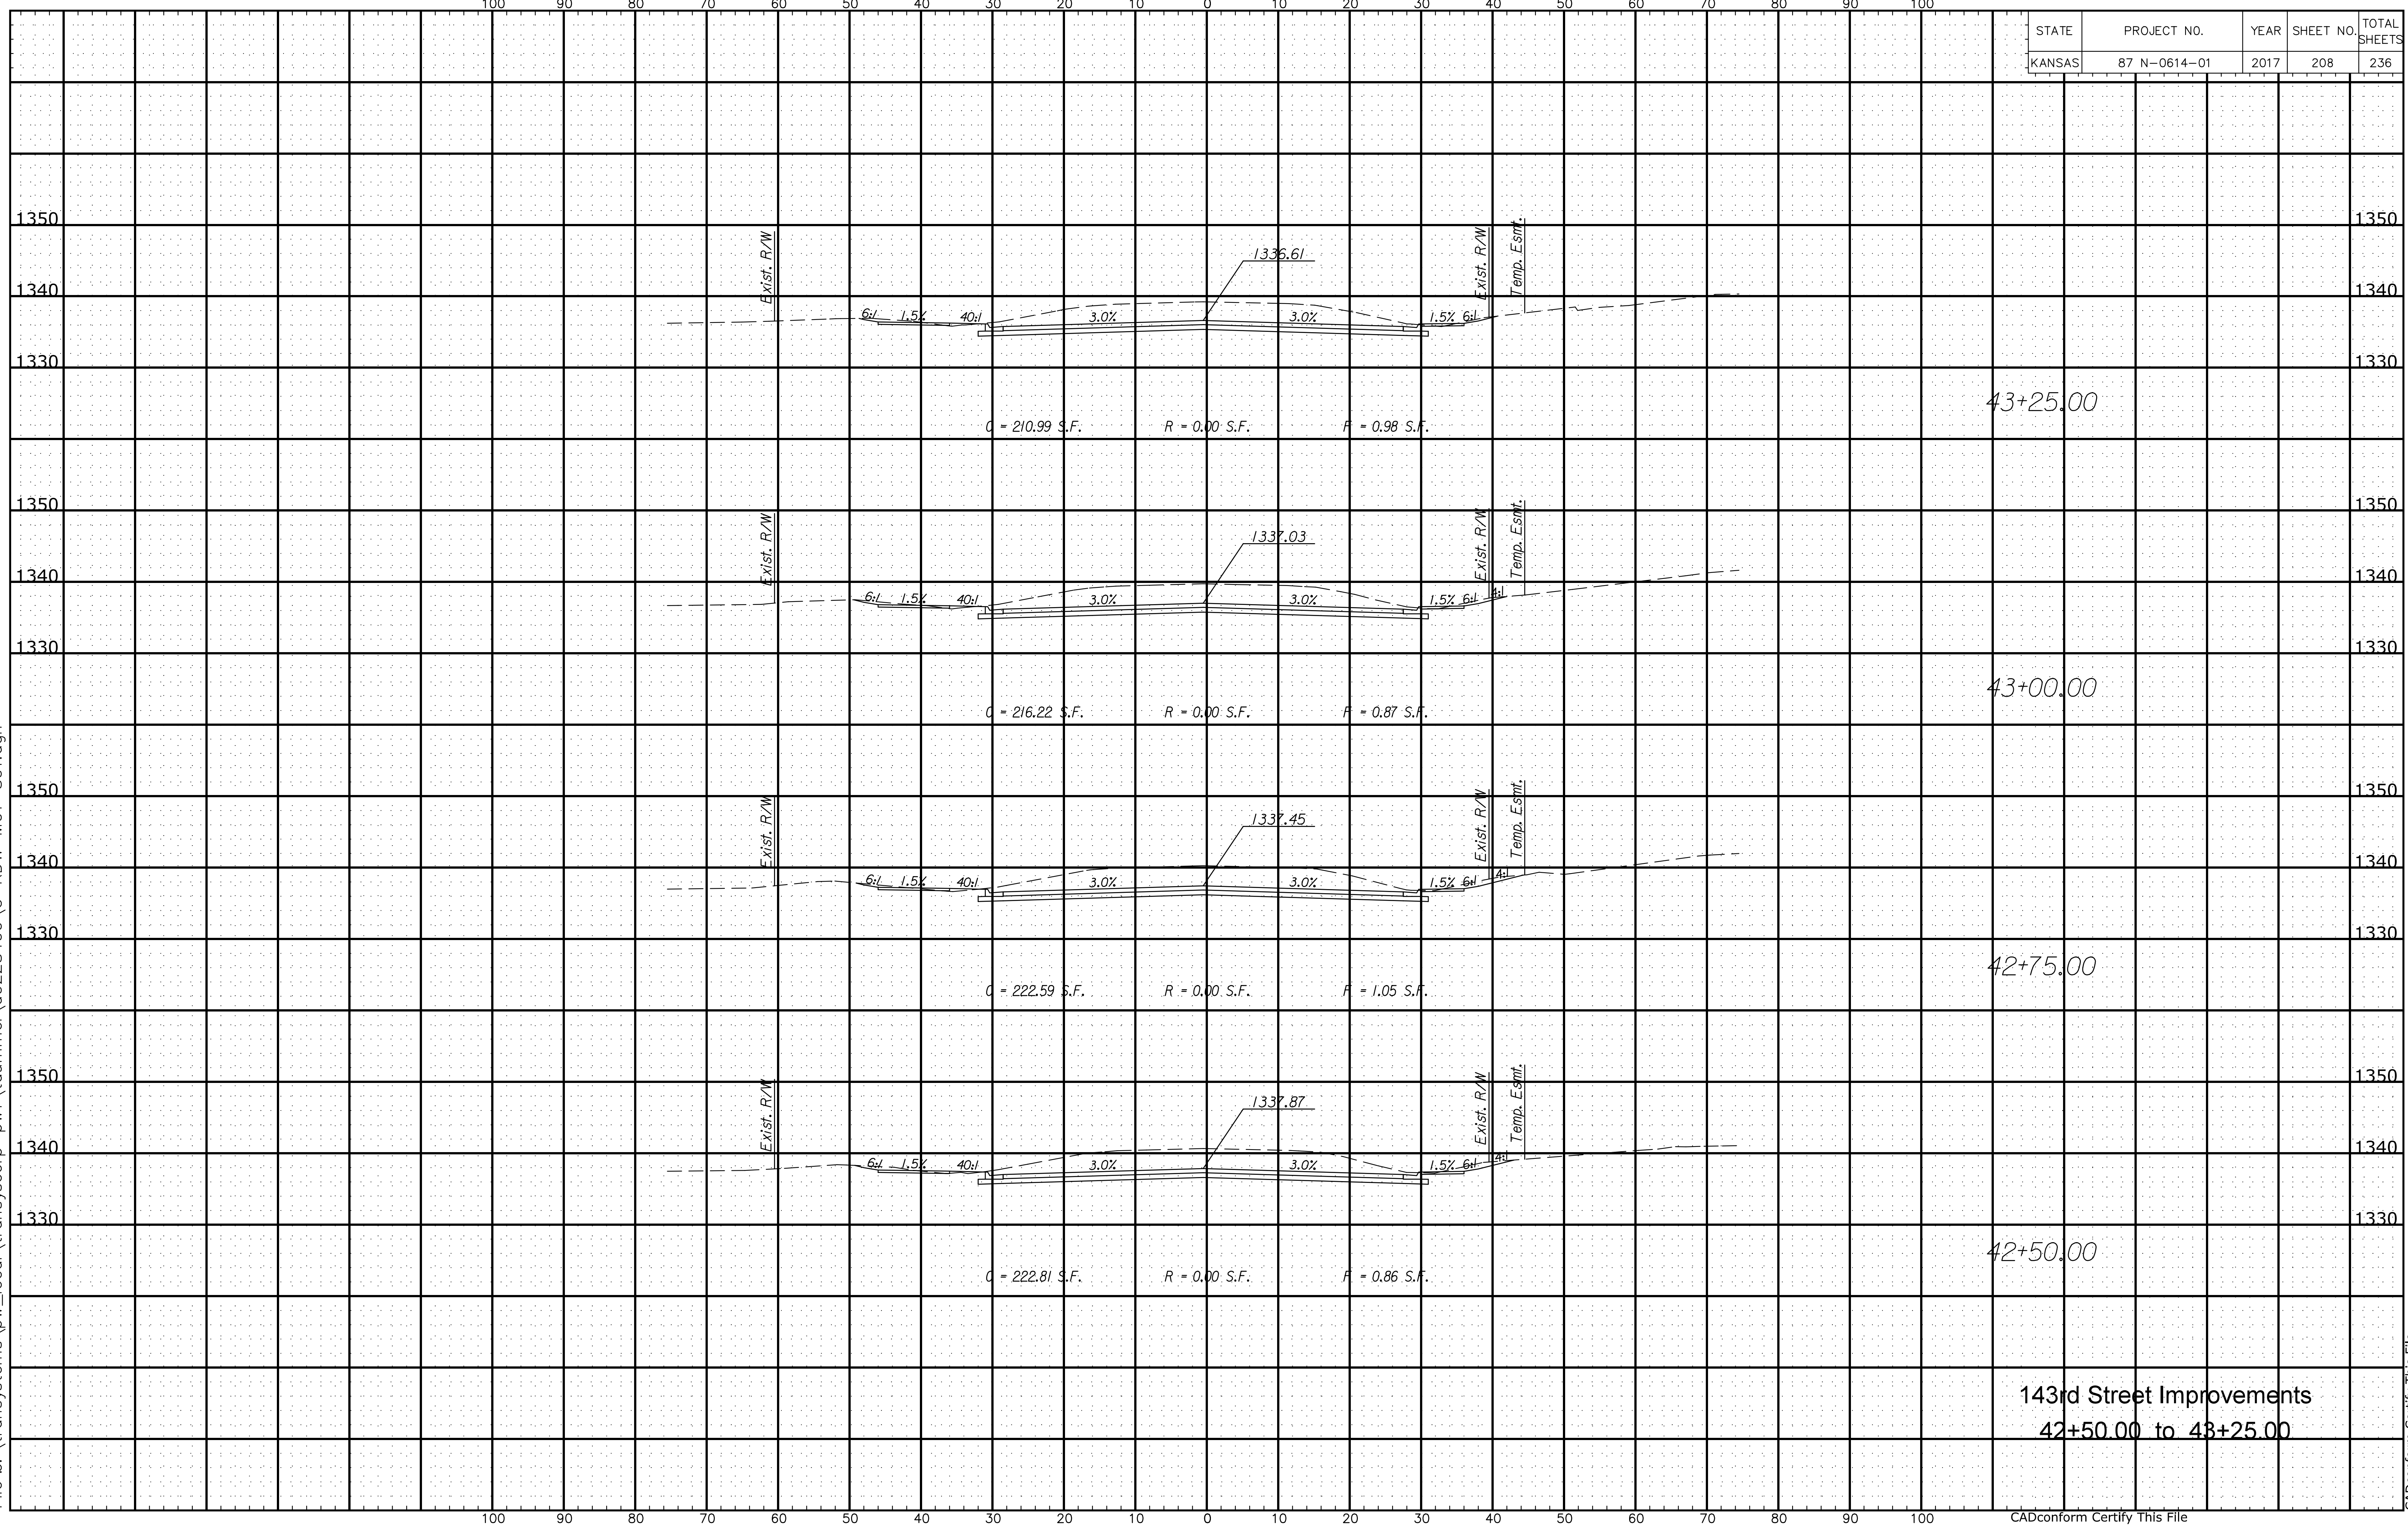

143rd Street Improvements
42+50.00 to 43+25.00

CADconform Certify This File