


Plotted By: ntitle  
File c:\transystems\pw\_local\transyscorp-pw1\taummei\d0228400\C-RDW-M01-801.dgn

STATE	PROJECT NO.	YEAR	SHEET NO.	TOTAL SHEETS
KANSAS	87 N-0614-01	2017	209	236

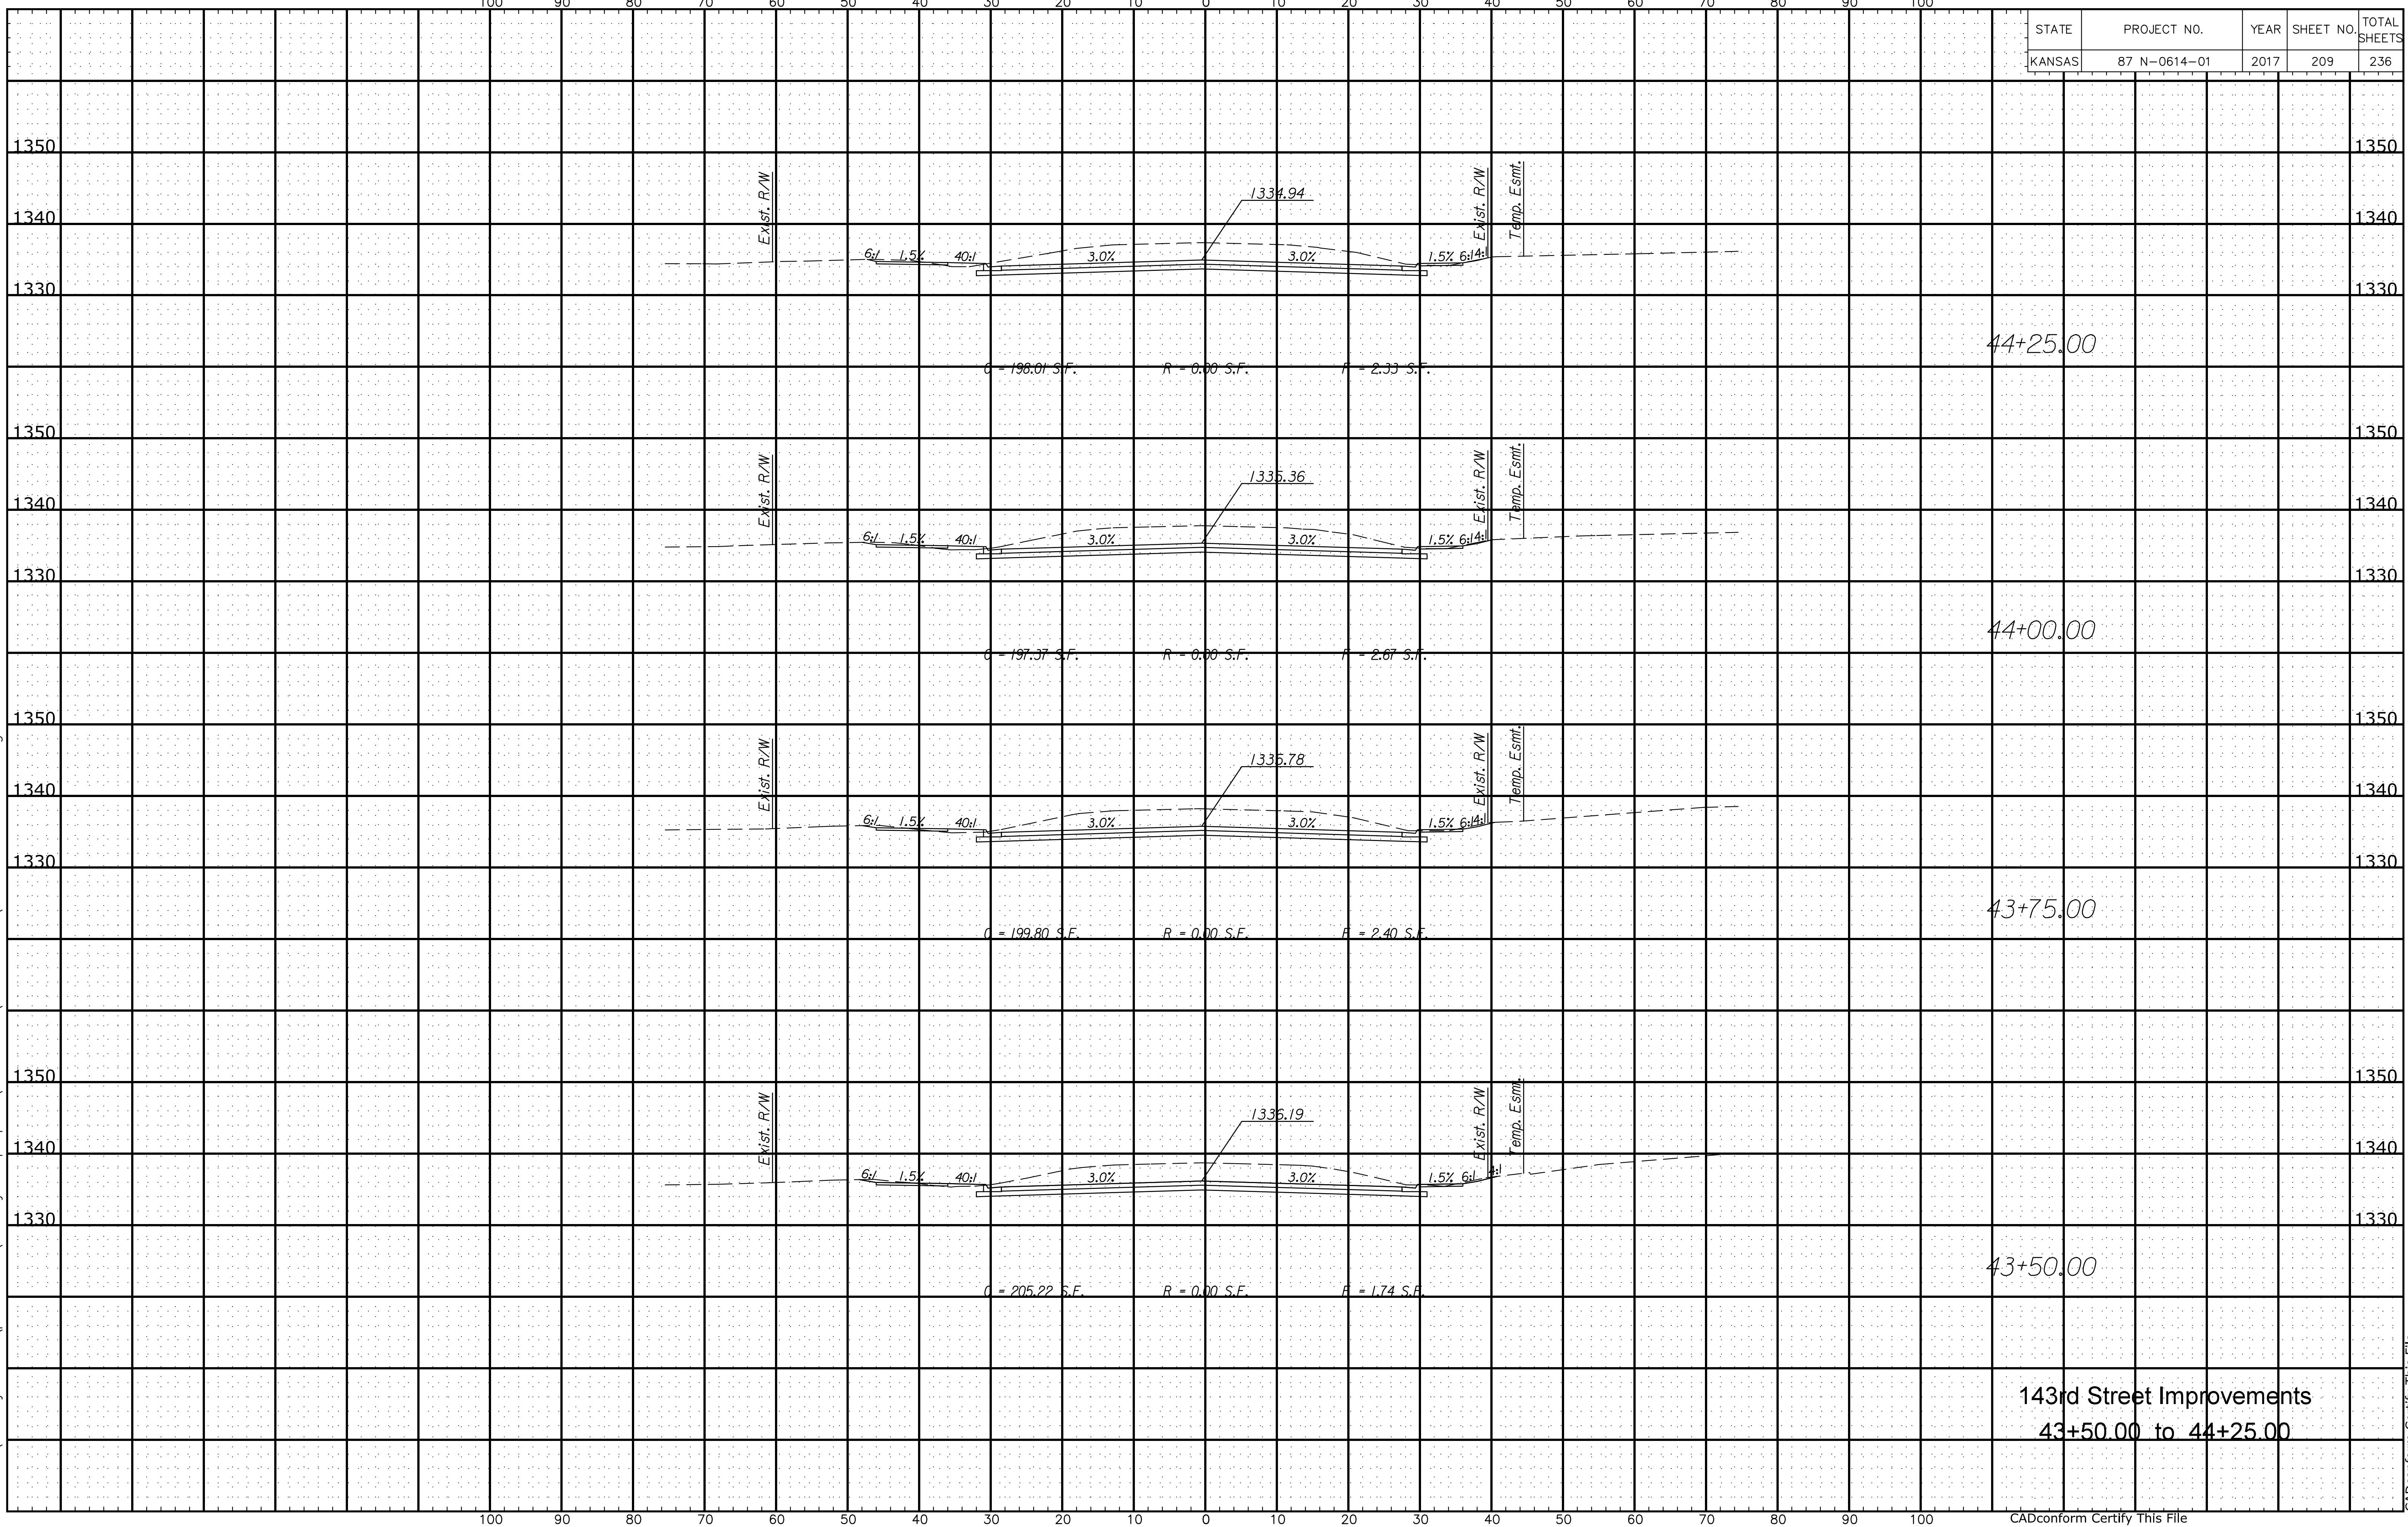

143rd Street Improvements  
43+50.00 to 44+25.00