


Plotted By: titled
File c:\transystems\pw_local\transyscorp-pw1\taummet\d0228400\C-RDW-M01-801.dgn

STATE	PROJECT NO.	YEAR	SHEET NO.	TOTAL SHEETS
KANSAS	87 N-0614-01	2017	212	236

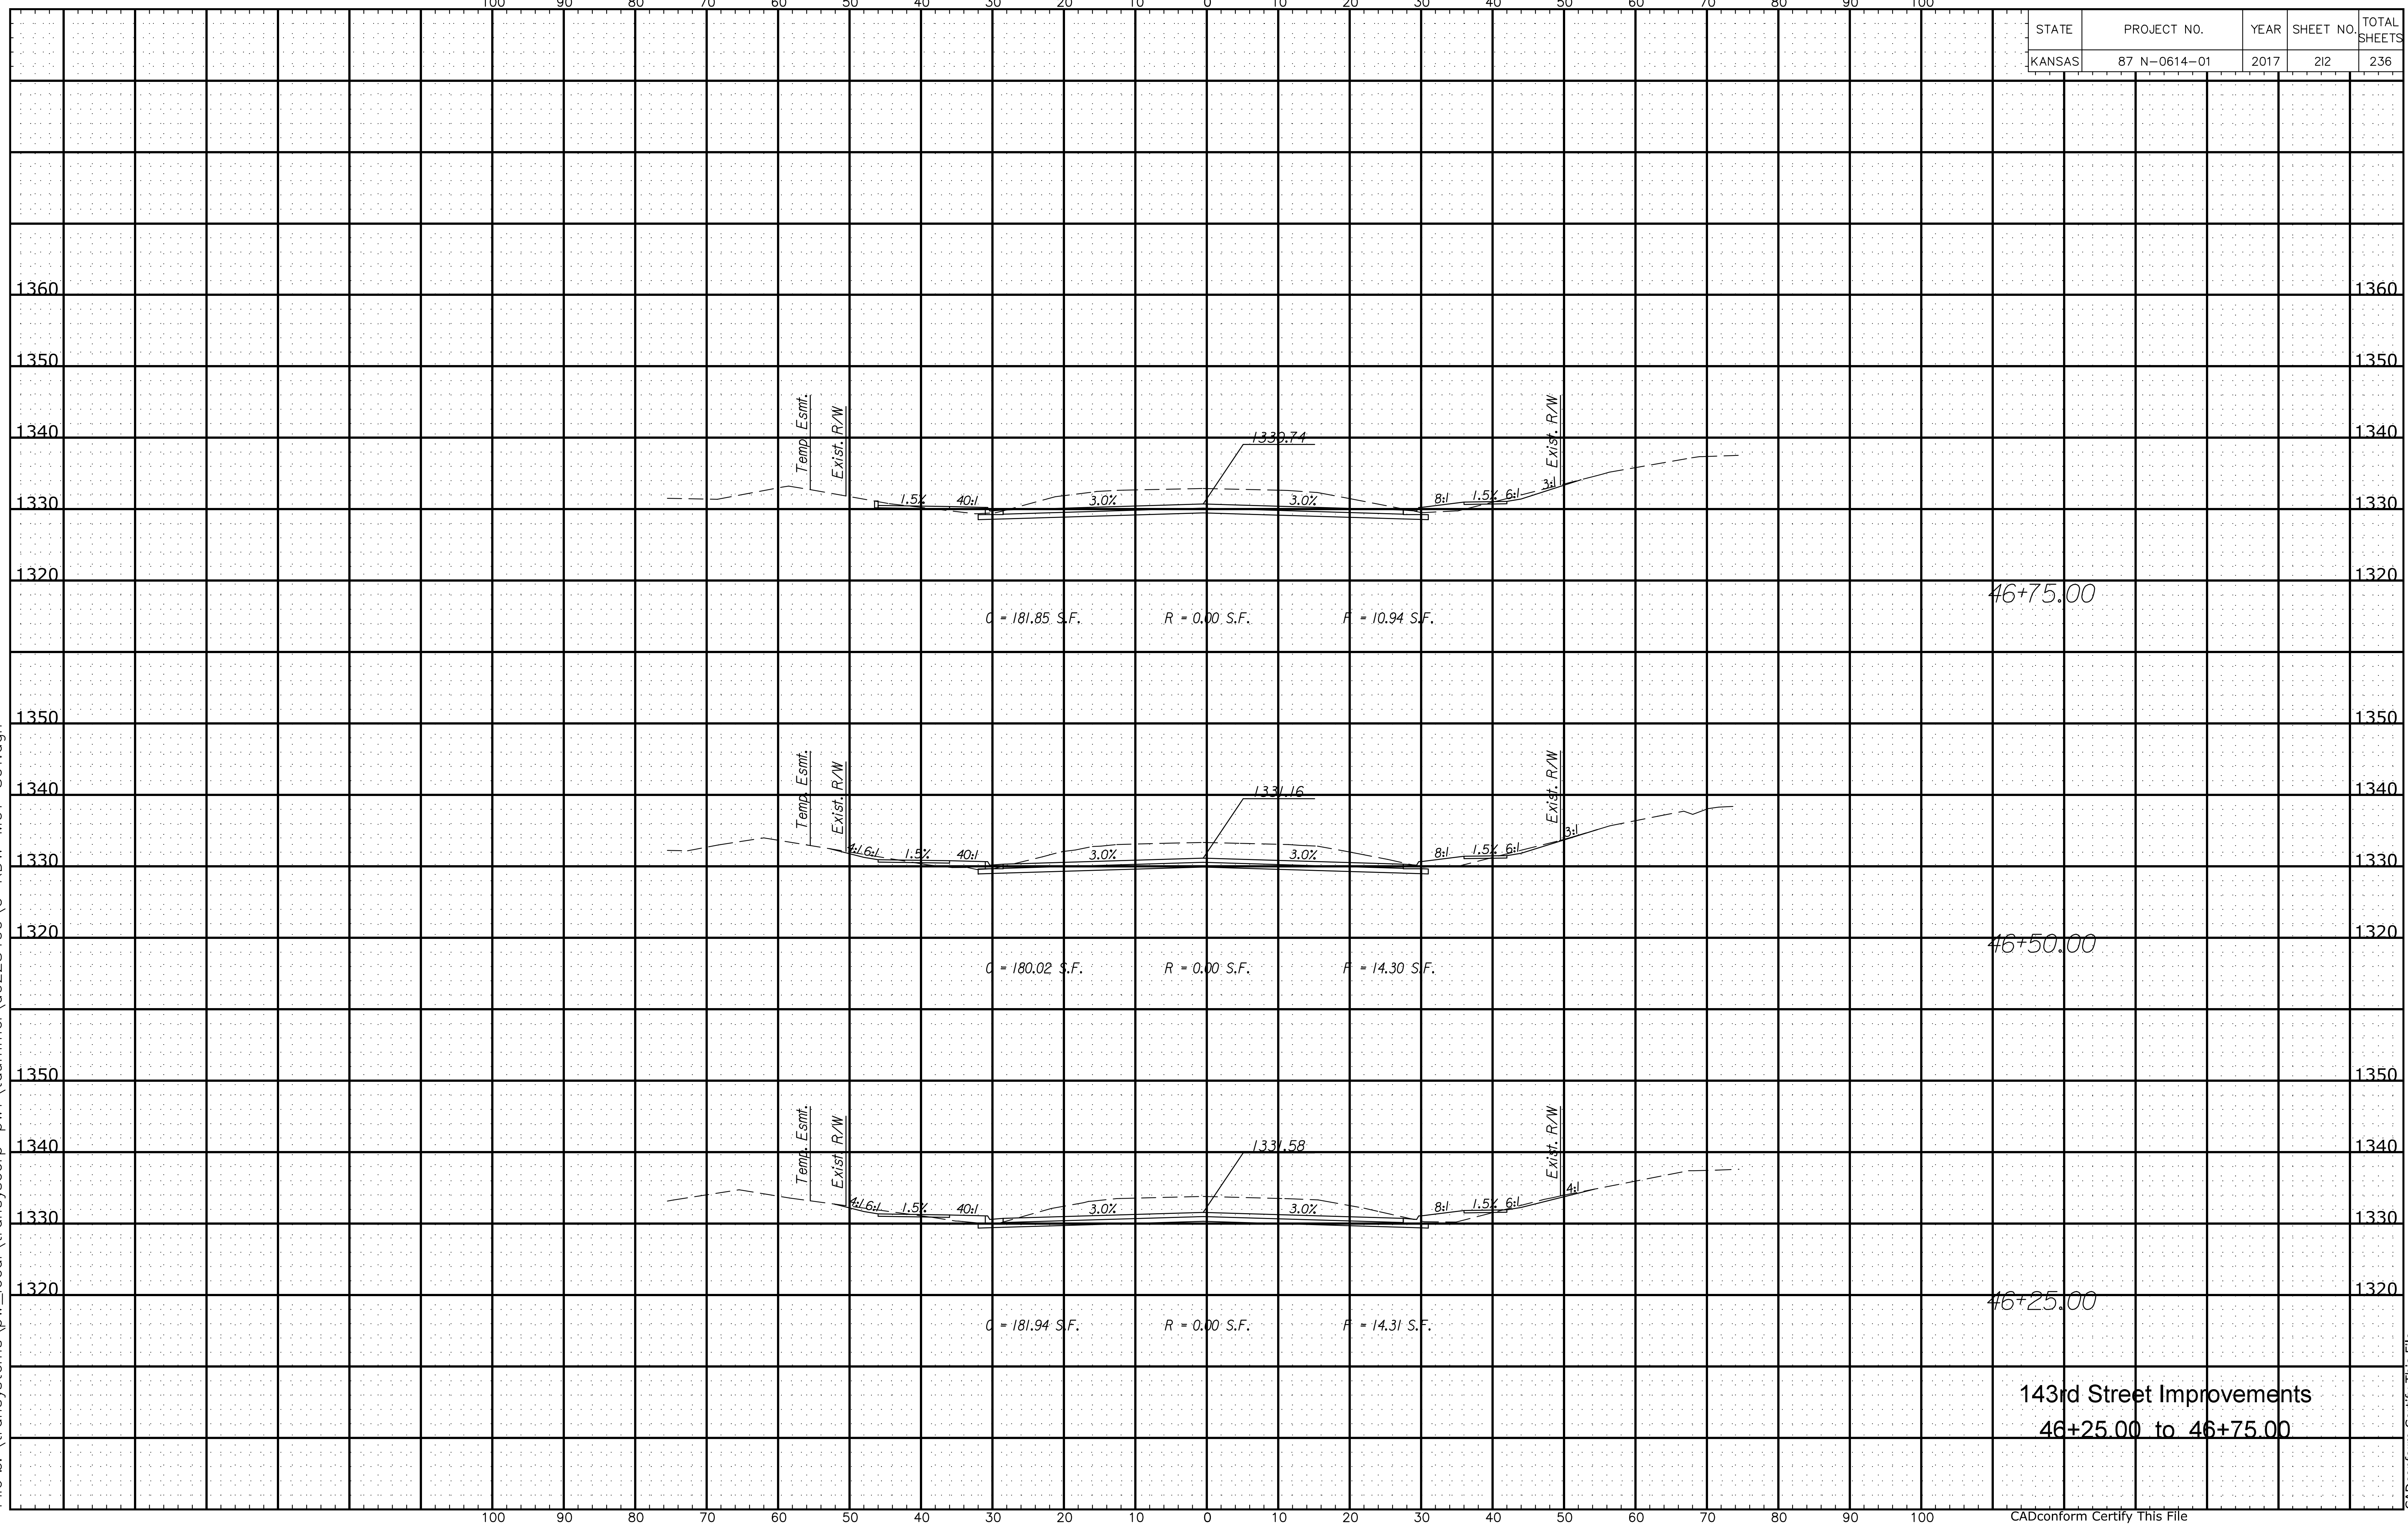

46+75.00

46+50.00

46+25.00

143rd Street Improvements
46+25.00 to 46+75.00