


Plotted By: titled
File c:\transystems\pw_local\transyscorp-pw1\taummei\d0228400\C-RDW-M01-801.dgn

STATE	PROJECT NO.	YEAR	SHEET NO.	TOTAL SHEETS
KANSAS	87 N-0614-01	2017	213	236

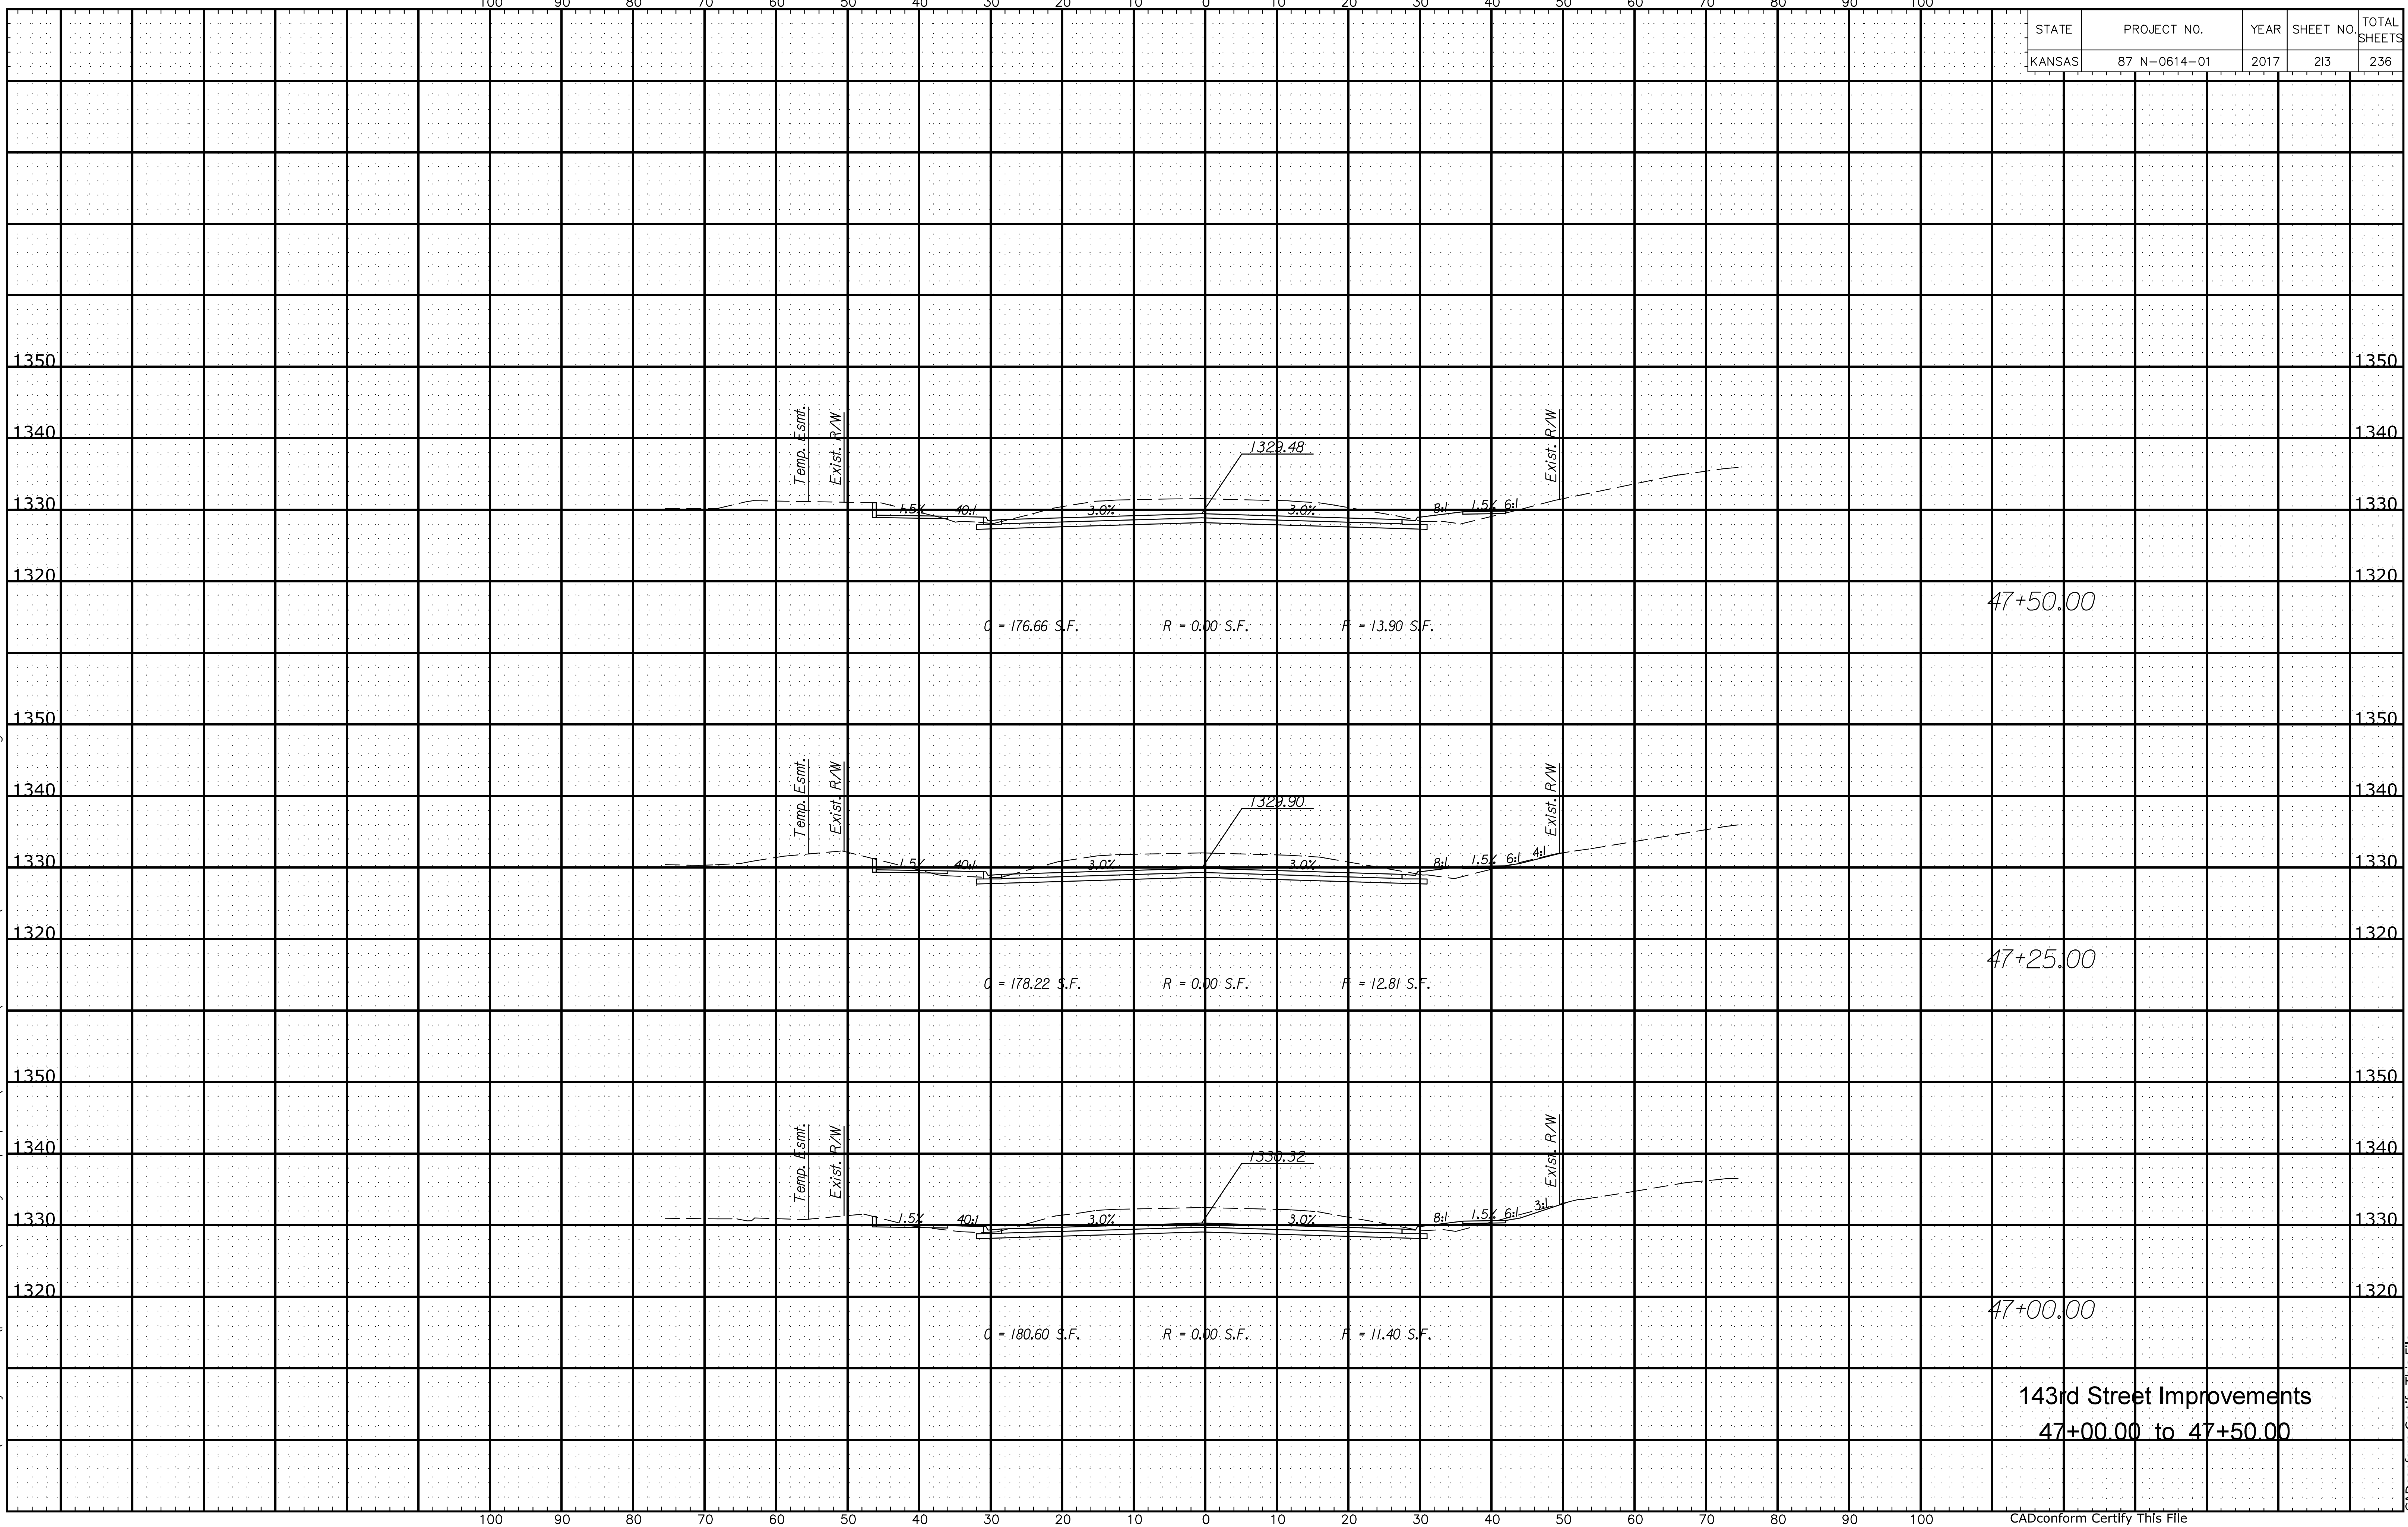

47+50.00

47+25.00

47+00.00

143rd Street Improvements
47+00.00 to 47+50.00