


STATE	PROJECT NO.	YEAR	SHEET NO.	TOTAL SHEETS
KANSAS	87 N-0614-01	2017	214	236

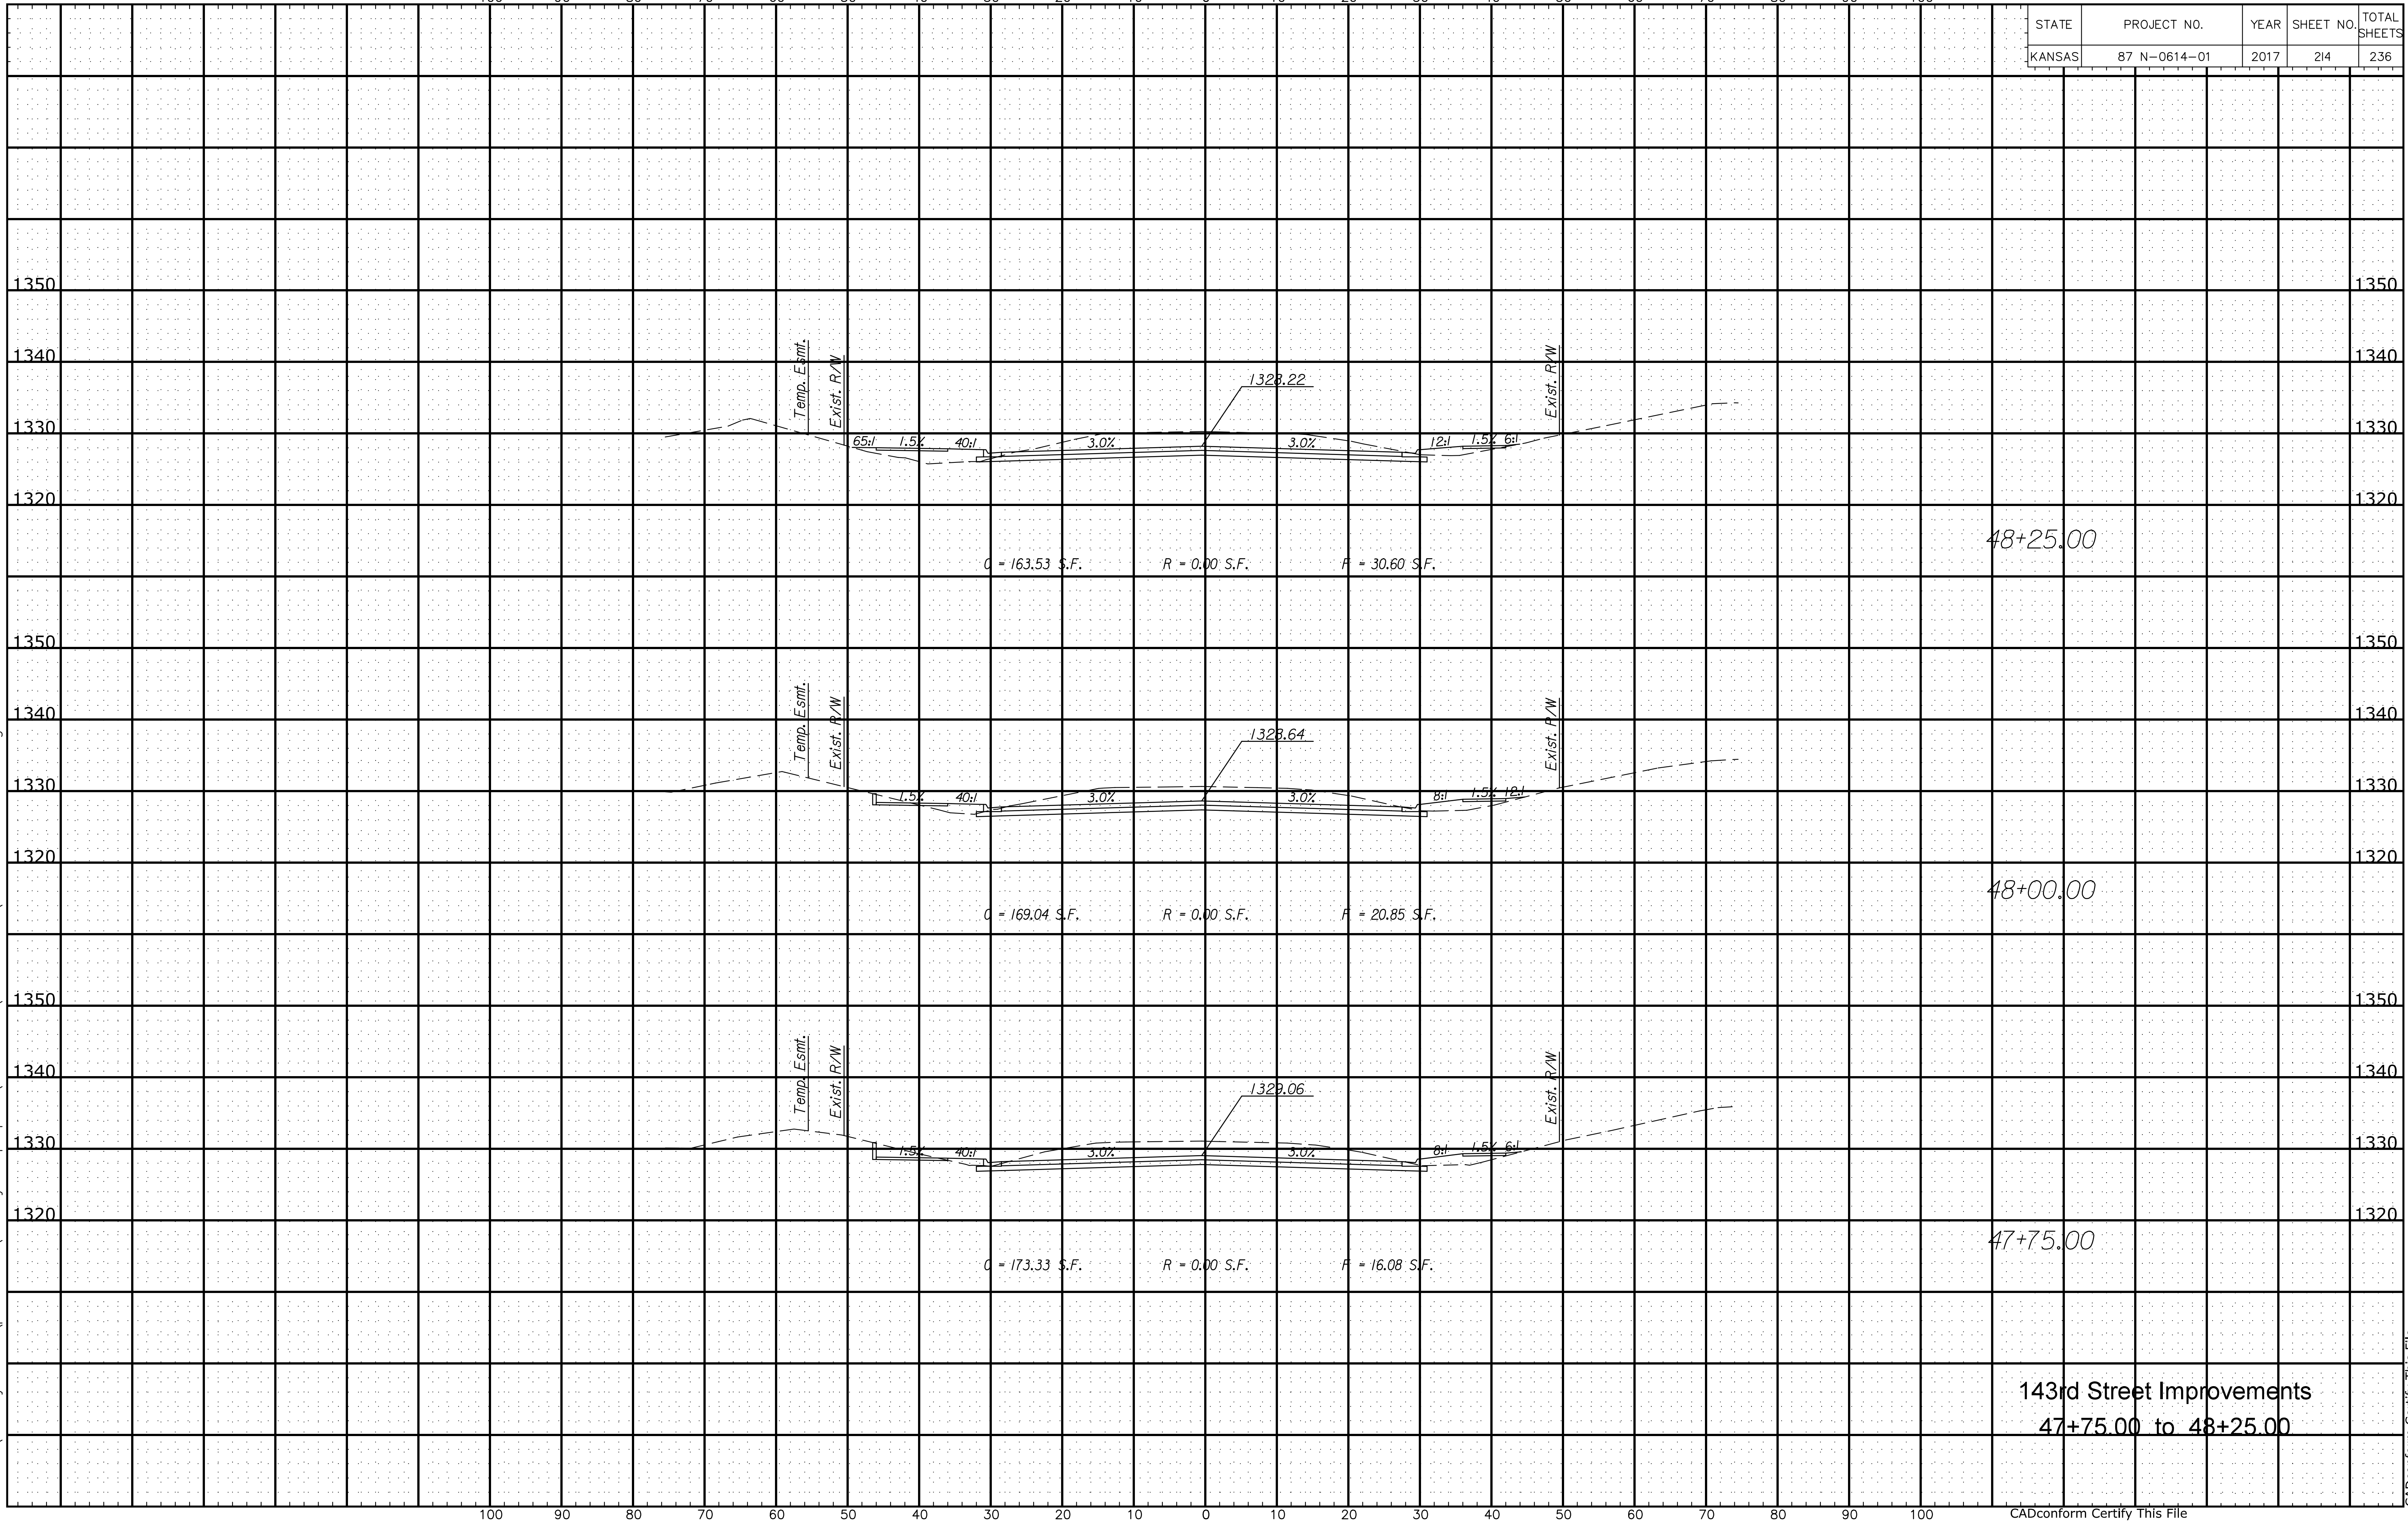

Plotted By: titled
 File c:\transystems\pw_local\transyscorp-pw1\taummet\d0228400\C-RDW-M01-801.dgn

143rd Street Improvements
 47+75.00 to 48+25.00

CADconform Certify This File