


Plotted By: untitled
File c:\transystems\pw_local\transyscorp-pw1\taummei\d0228400\C-RDW-M01-801.dgn

STATE	PROJECT NO.	YEAR	SHEET NO.	TOTAL SHEETS
KANSAS	87 N-0614-01	2017	219	236

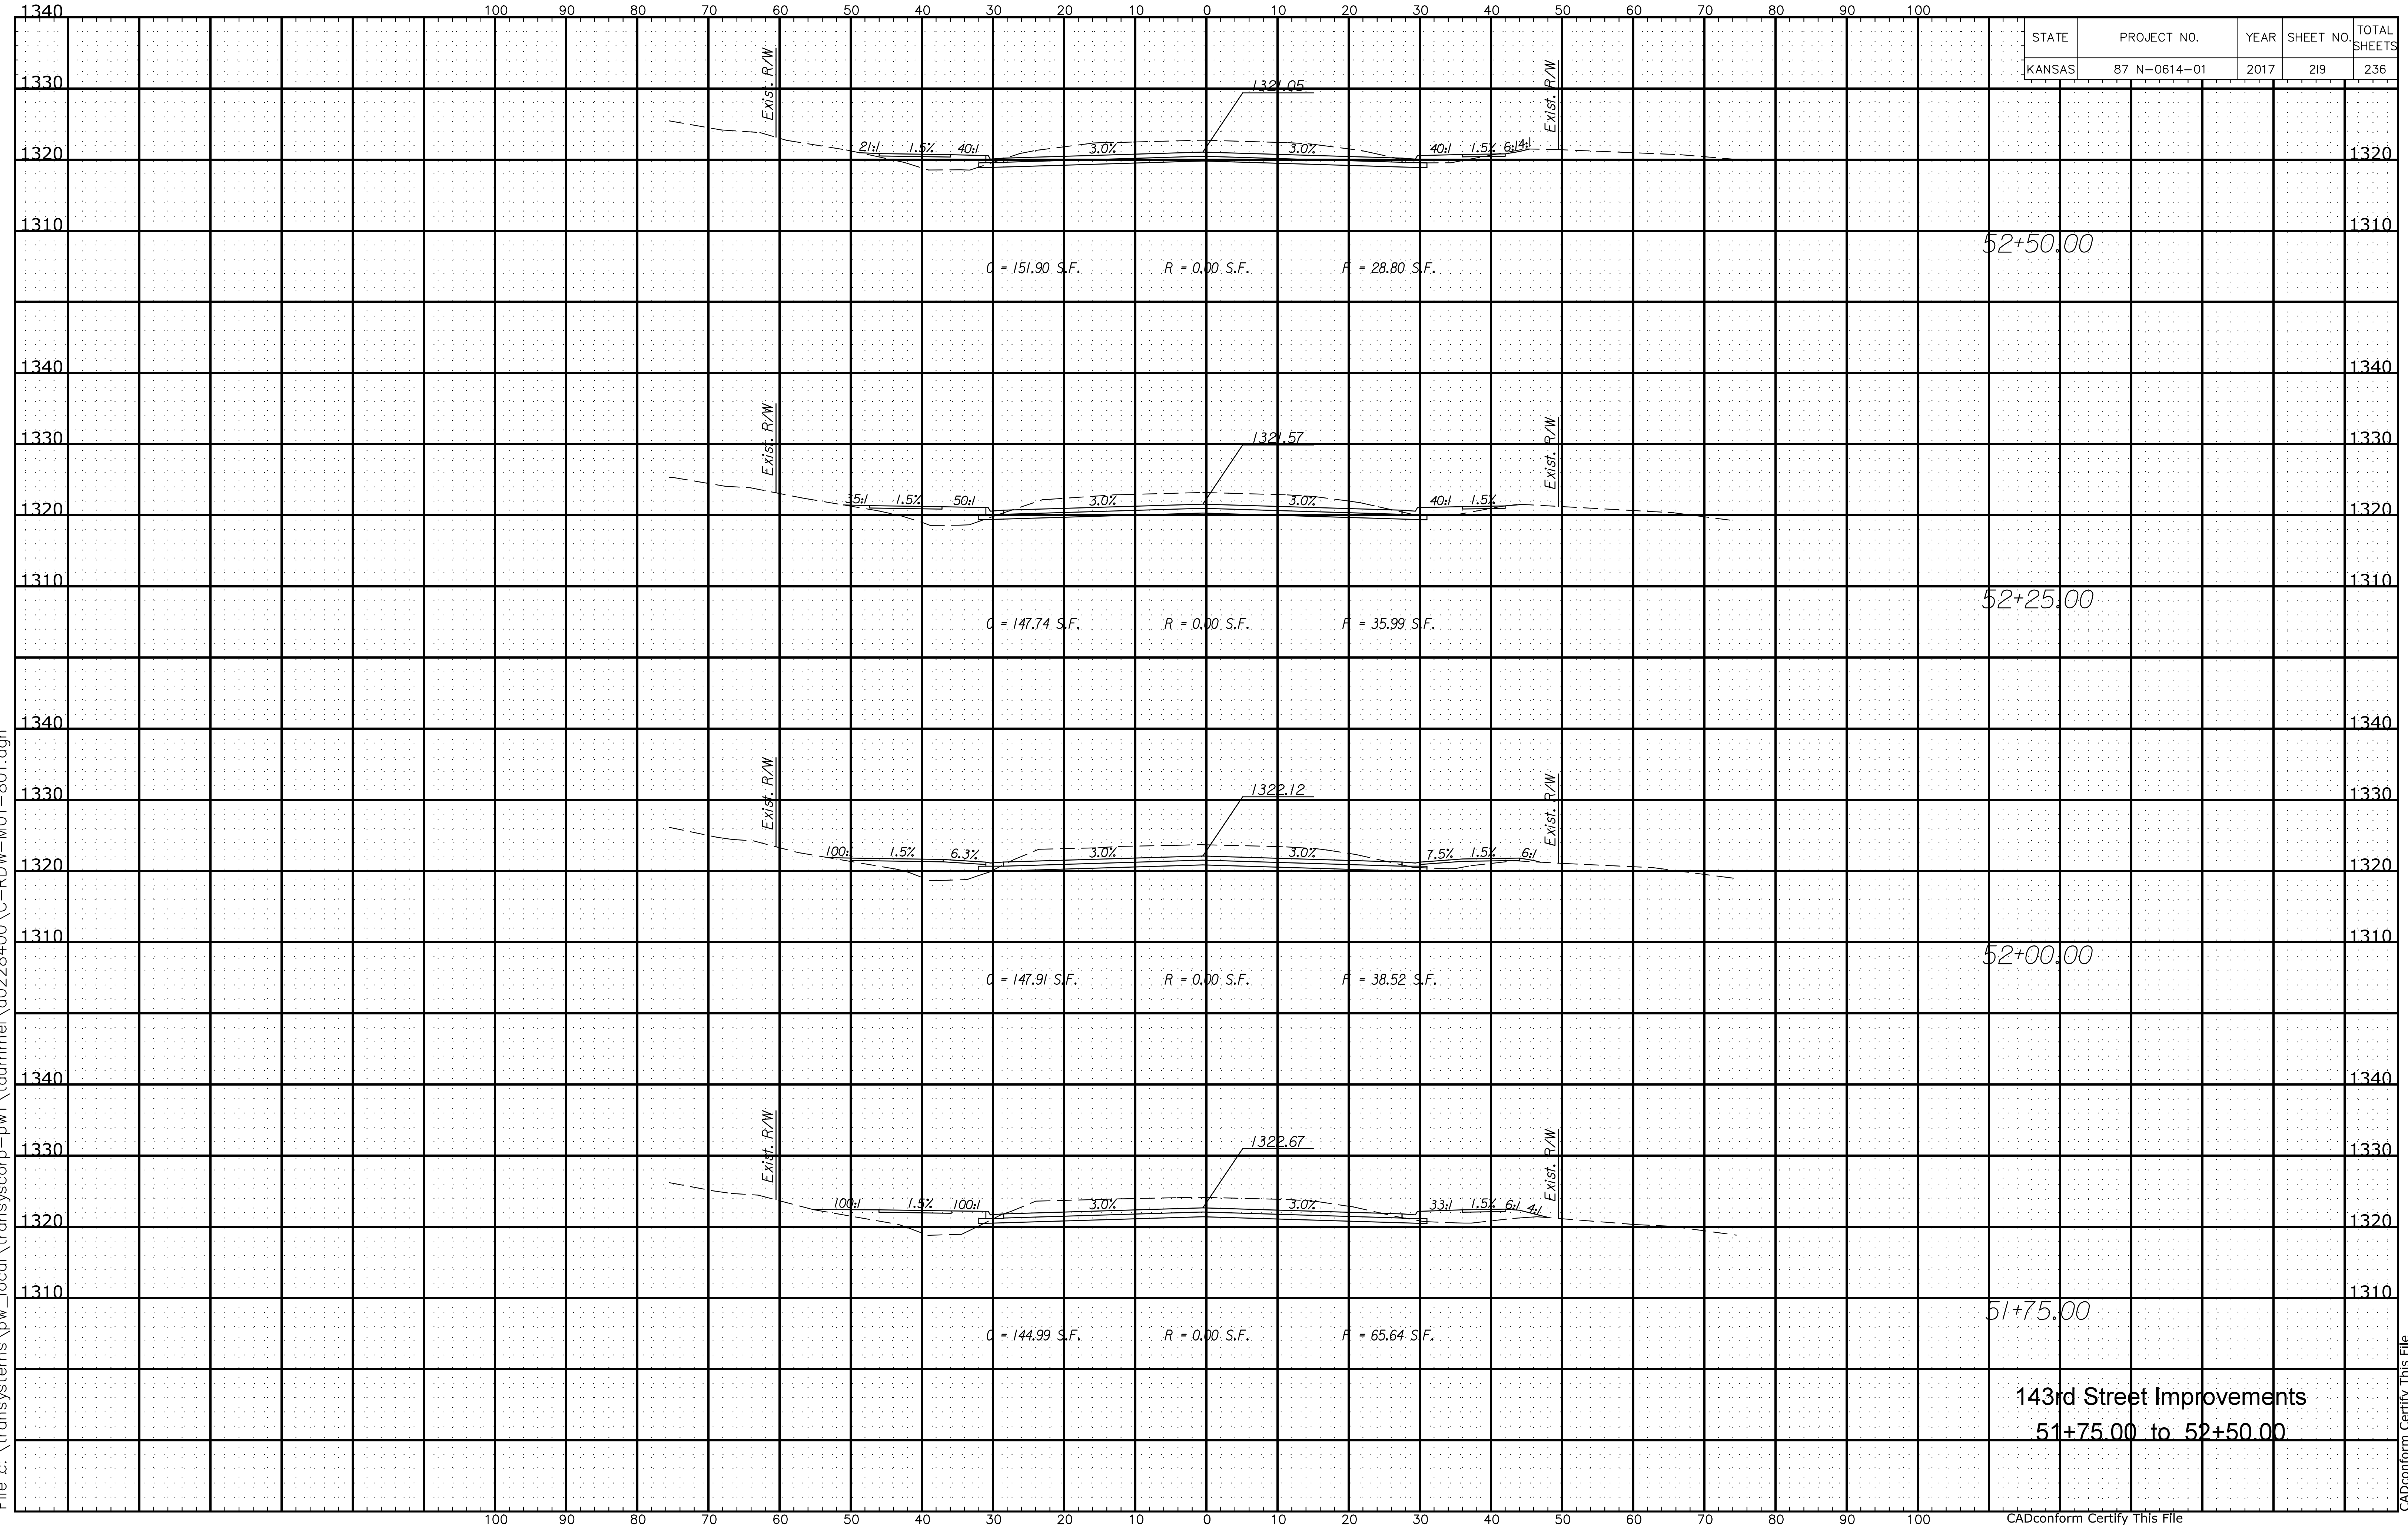

52+50.00

52+25.00

52+00.00

51+75.00

143rd Street Improvements
51+75.00 to 52+50.00