


STATE	PROJECT NO.	YEAR	SHEET NO.	TOTAL SHEETS
KANSAS	87 N-0614-01	2017	223	236

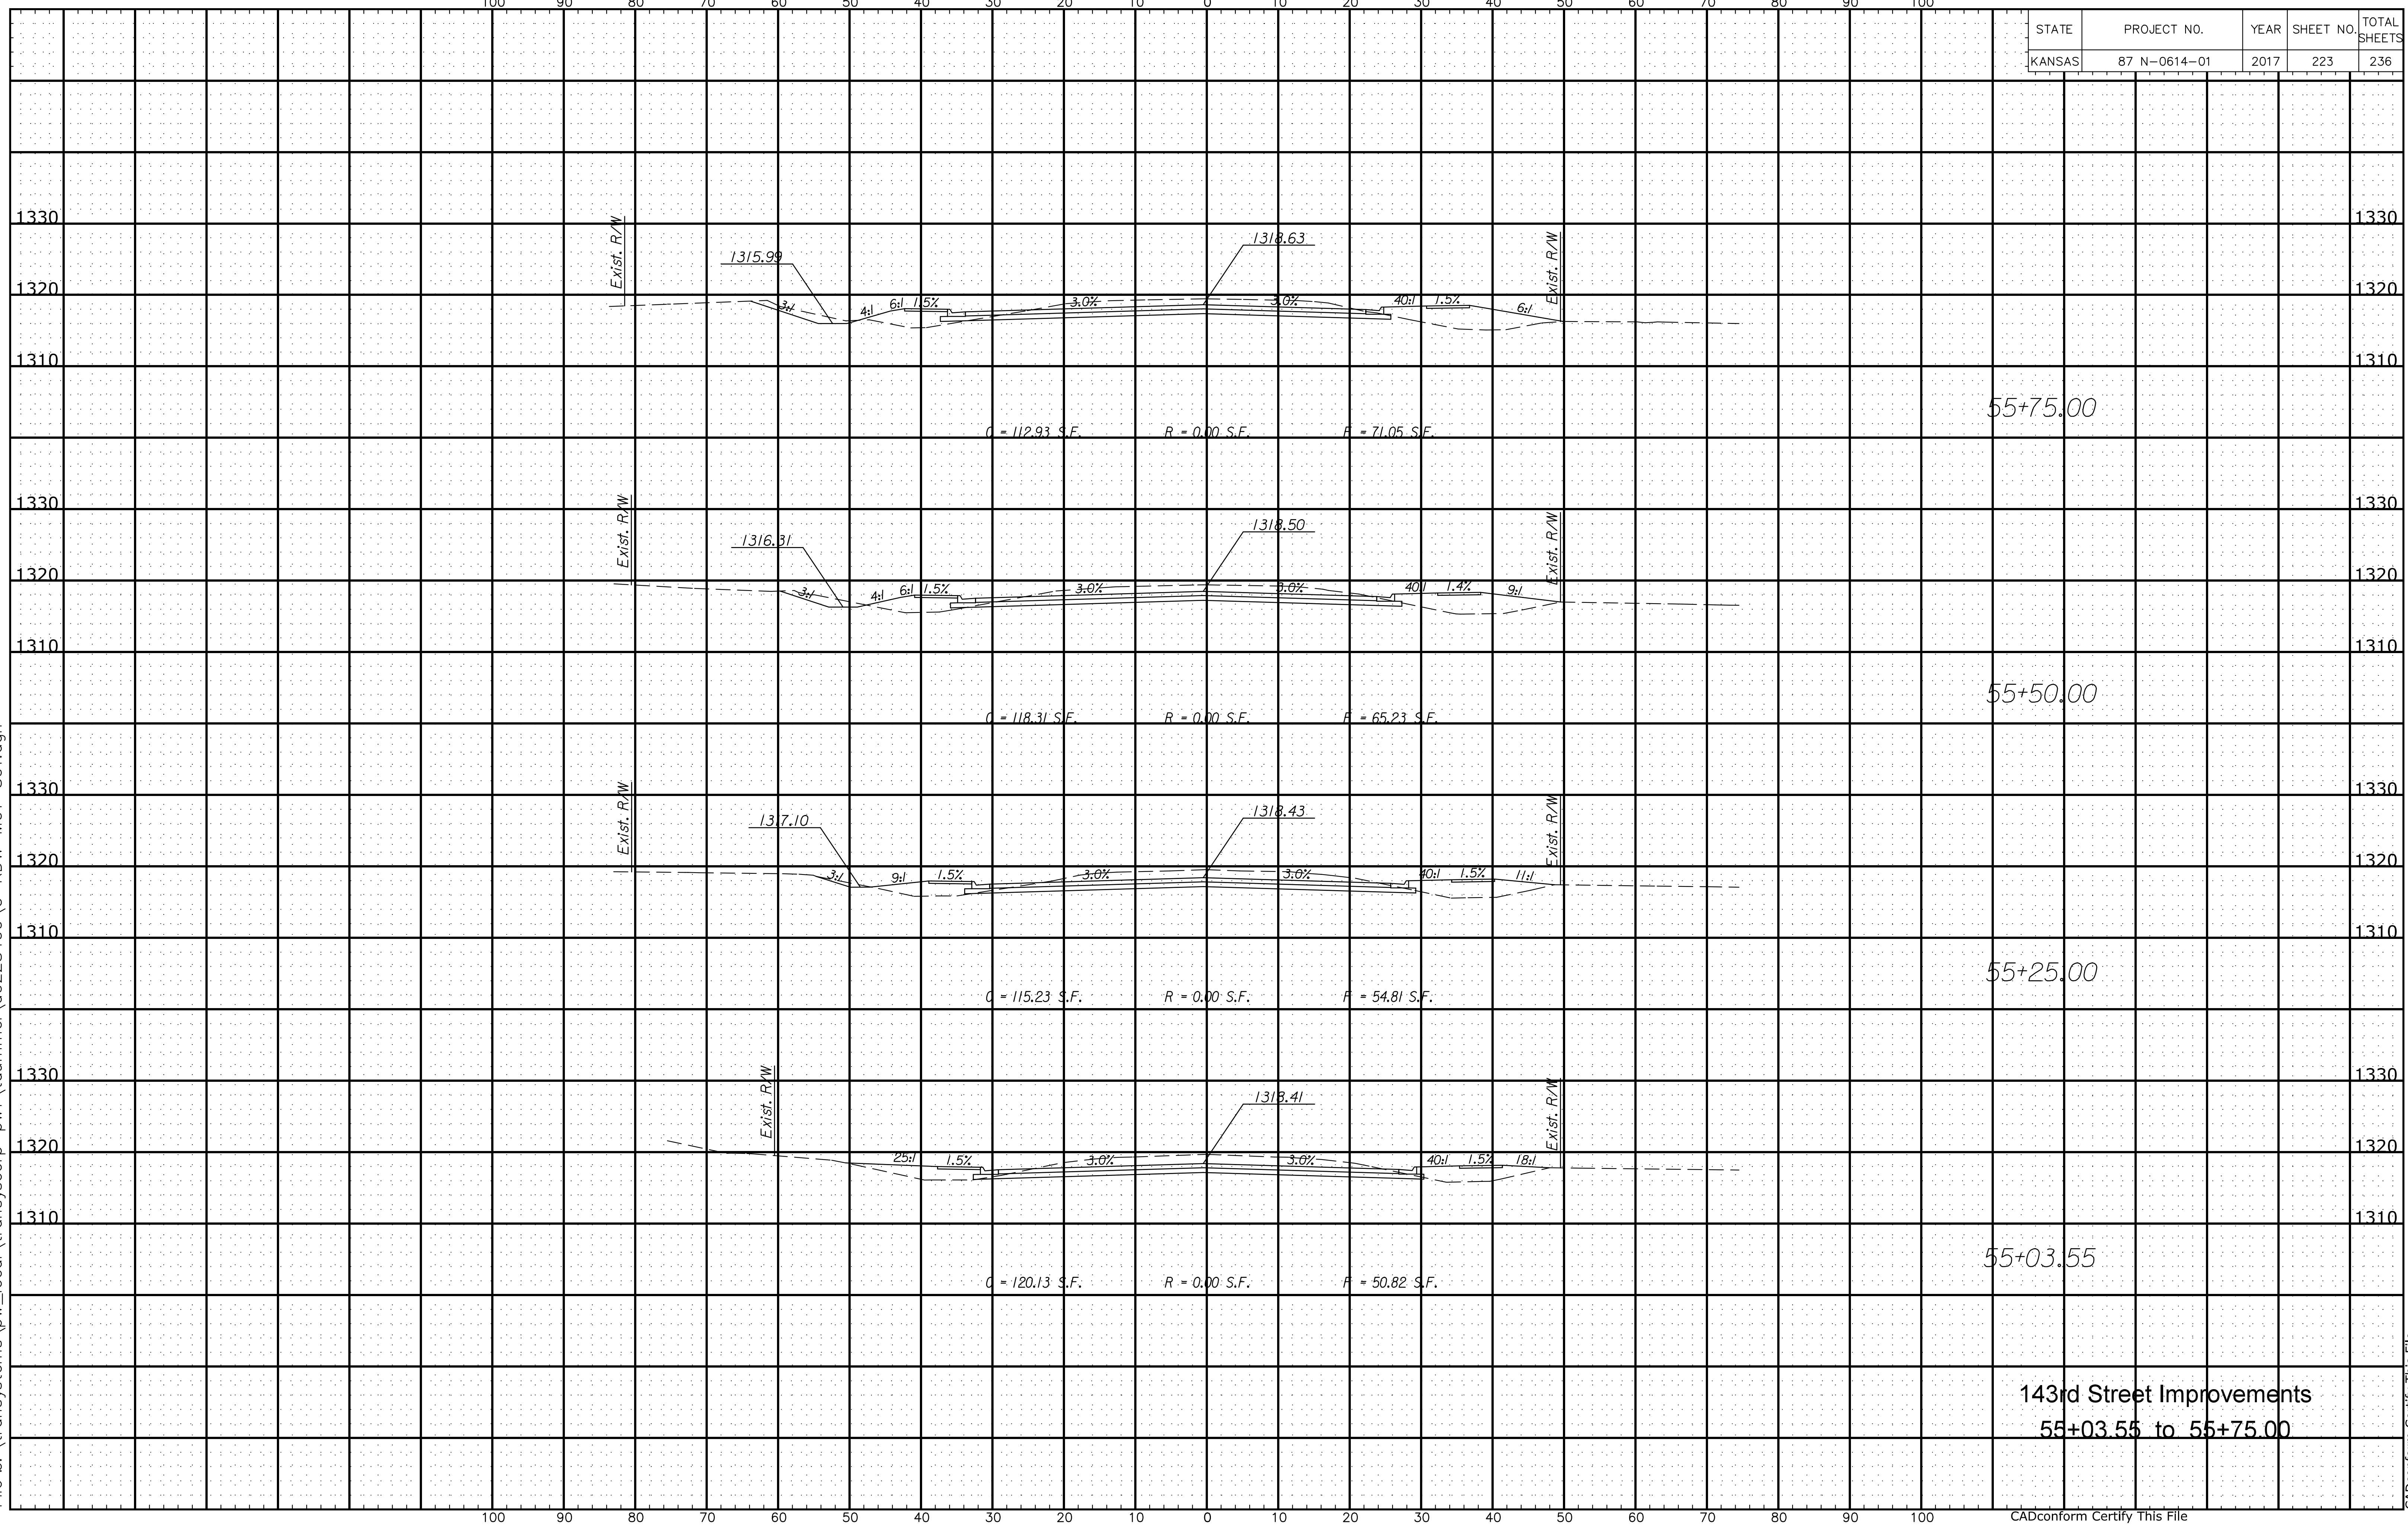

Plotted By: untitled
 File c:\transystems\pw_local\transyscorp-pw1\taumme\0228400\C-RDW-M01-801.dgn

143rd Street Improvements
 55+03.55 to 55+75.00