


Plotted By: titled
File c:\transystems\pw_local\transyscorp-pw1\taummei\d0228400\C-RDW-M01-801.dgn

STATE	PROJECT NO.	YEAR	SHEET NO.	TOTAL SHEETS
KANSAS	87 N-0614-01	2017	232	236

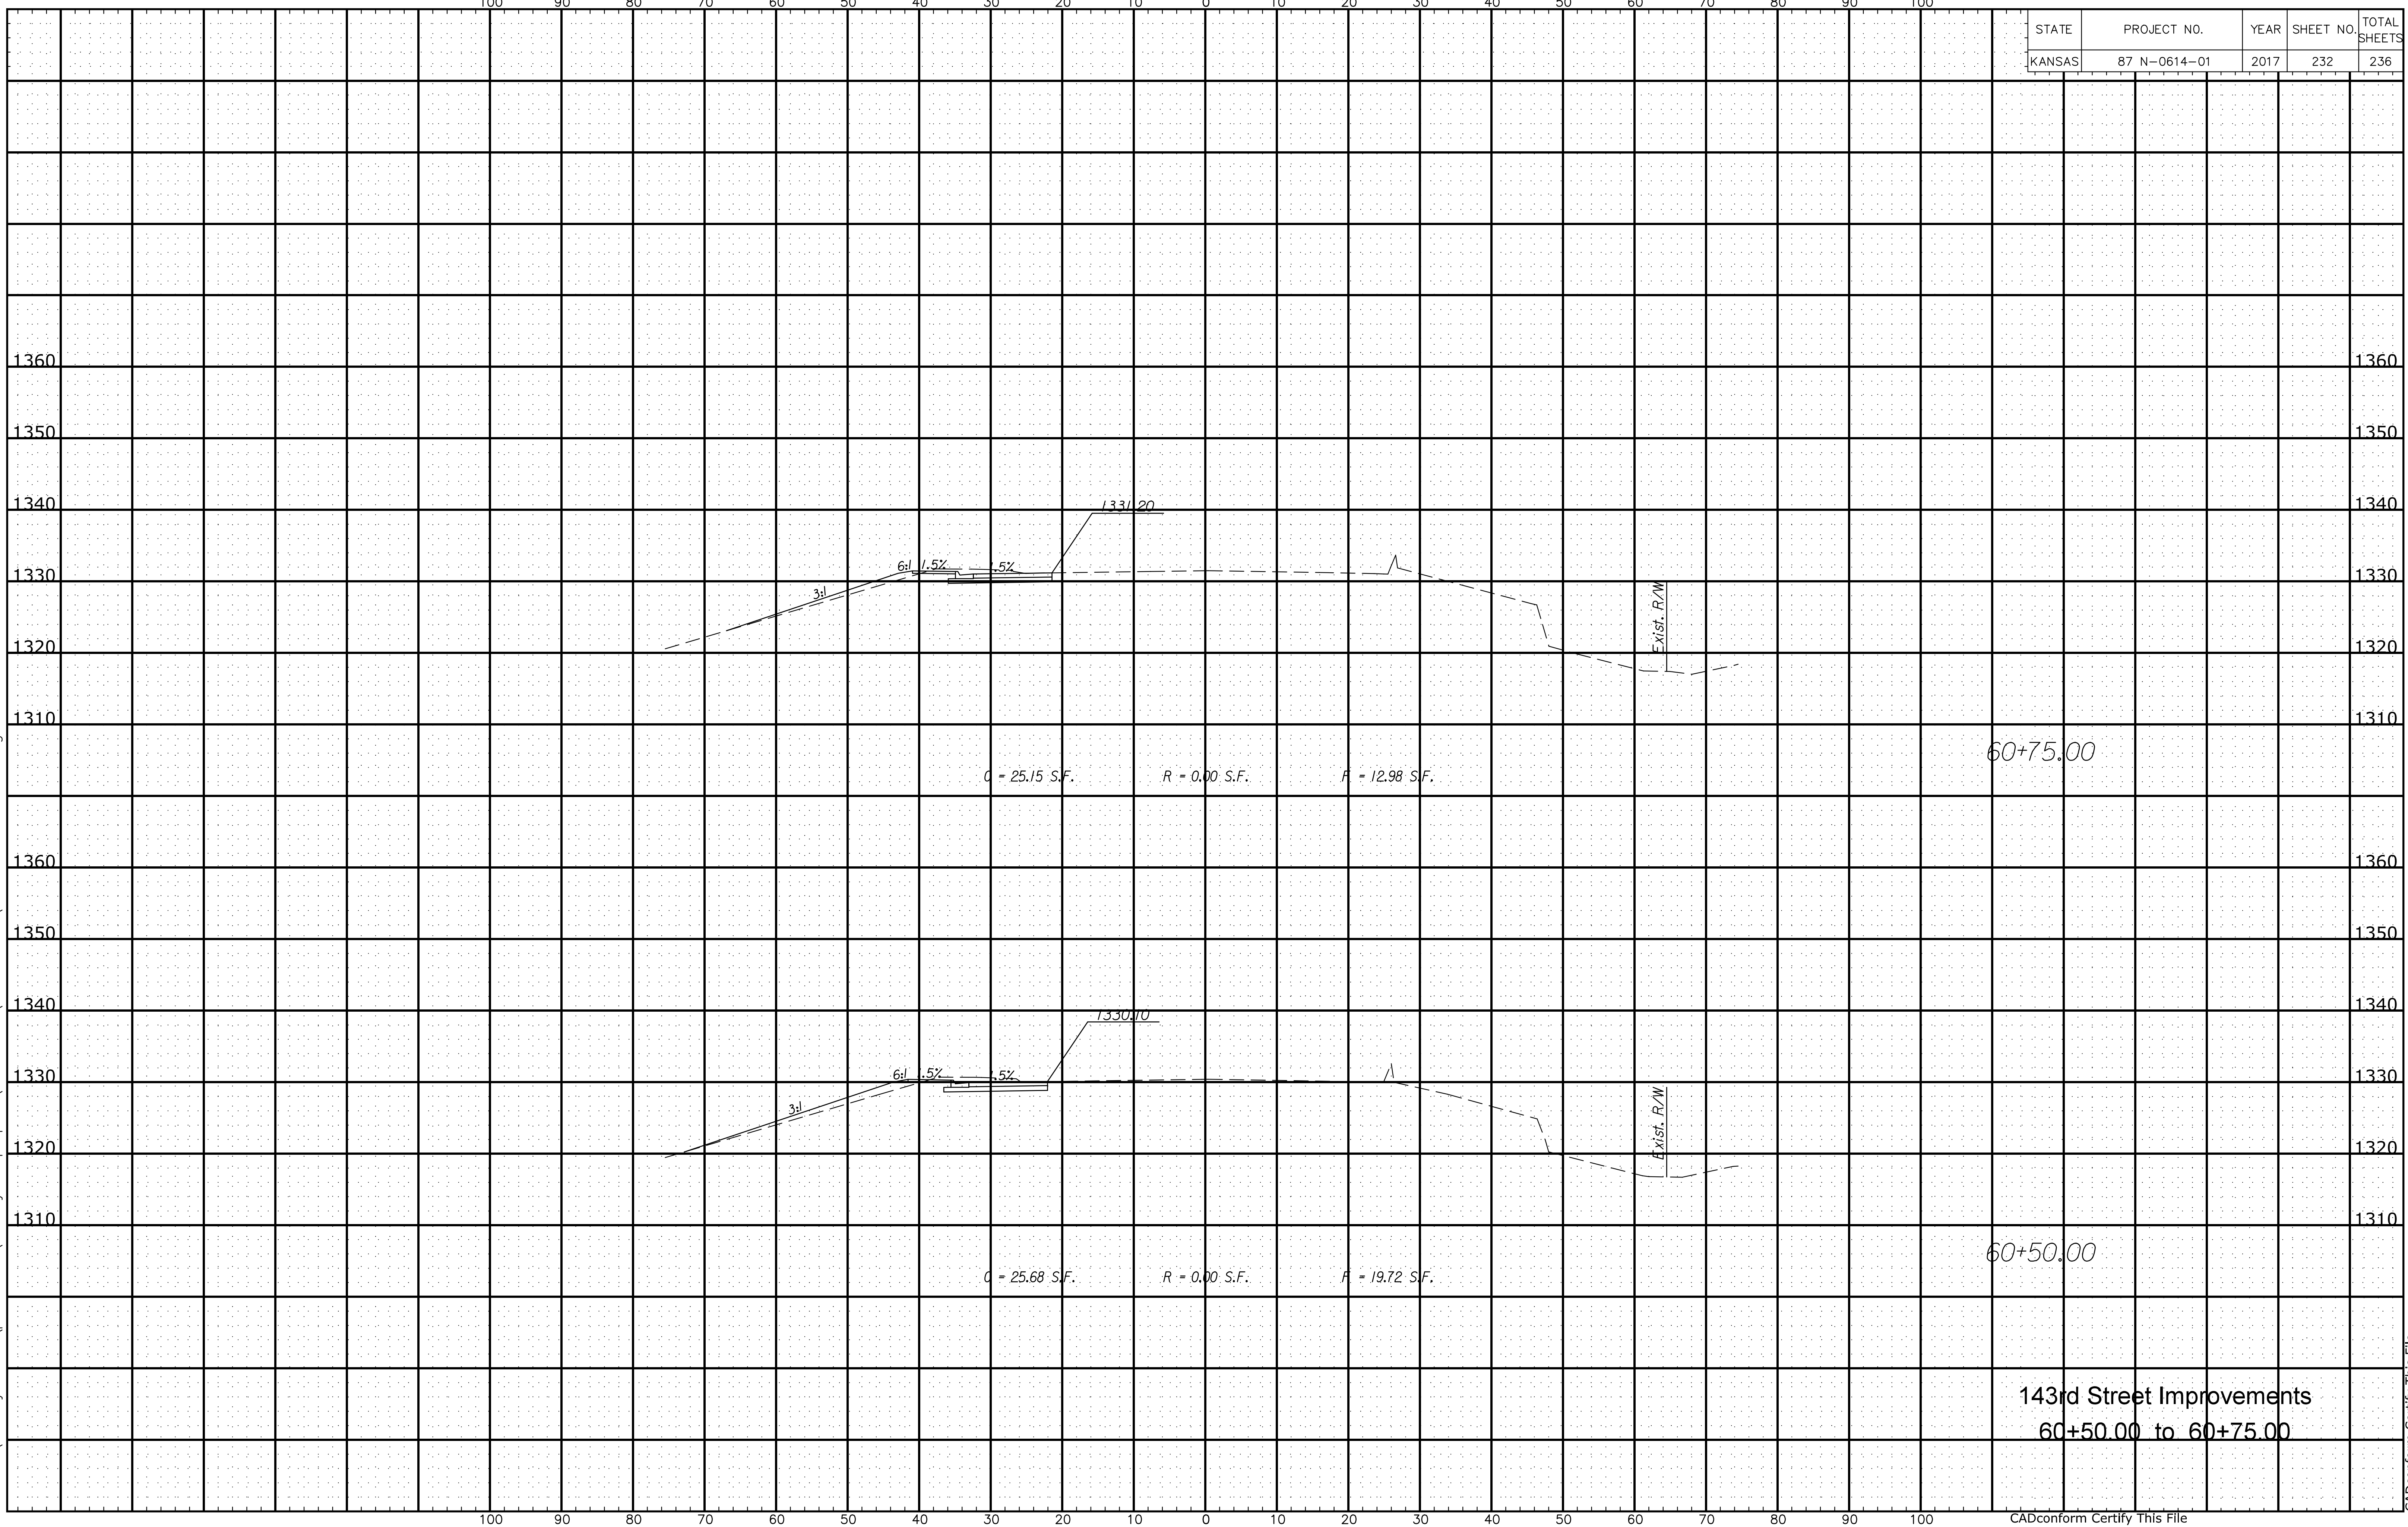

60+75.00

C = 25.15 S.F. R = 0.00 S.F. F = 12.98 S.F.

60+50.00

C = 25.68 S.F. R = 0.00 S.F. F = 19.72 S.F.

143rd Street Improvements
60+50.00 to 60+75.00